



→ A'

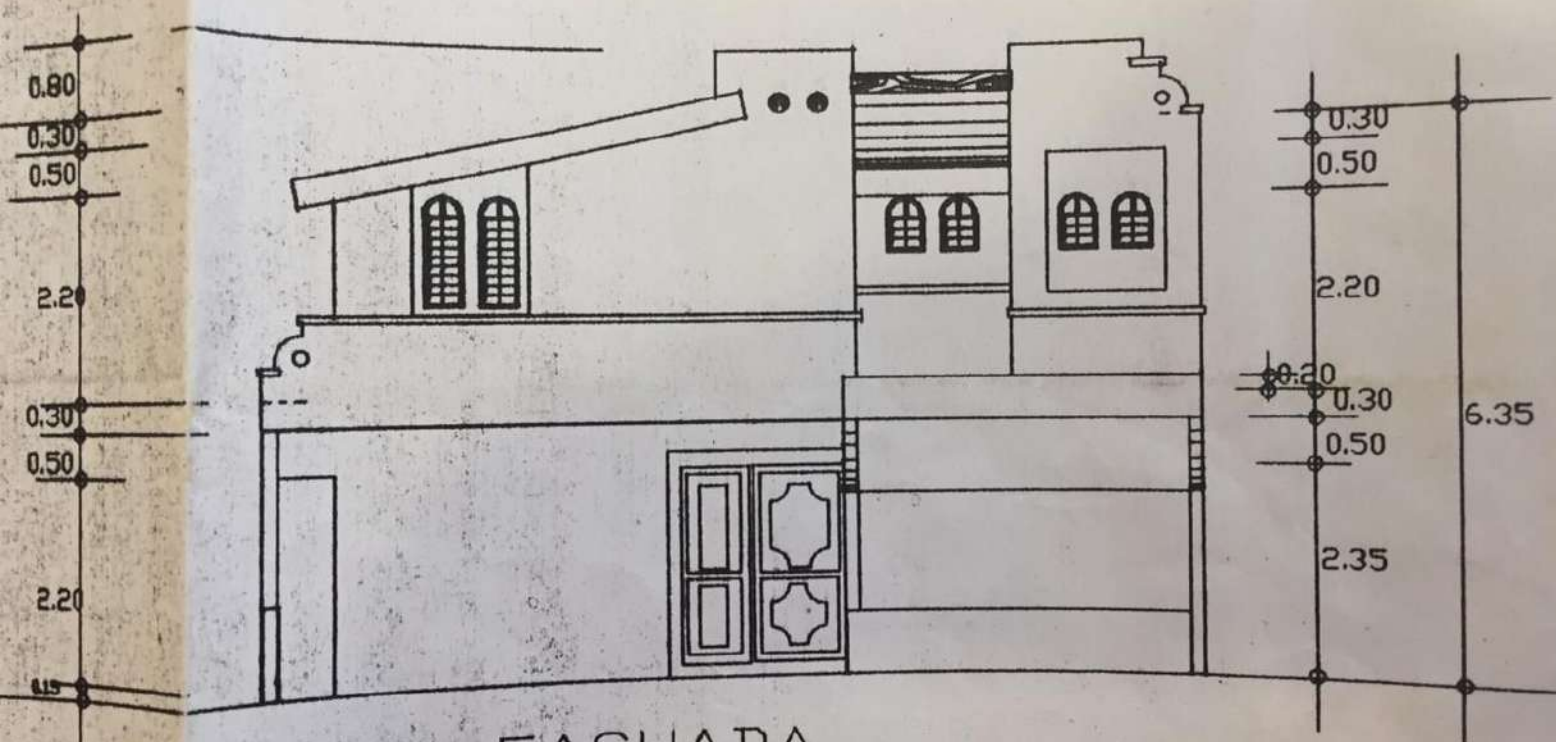


FACHADA

ESCALA 1:100

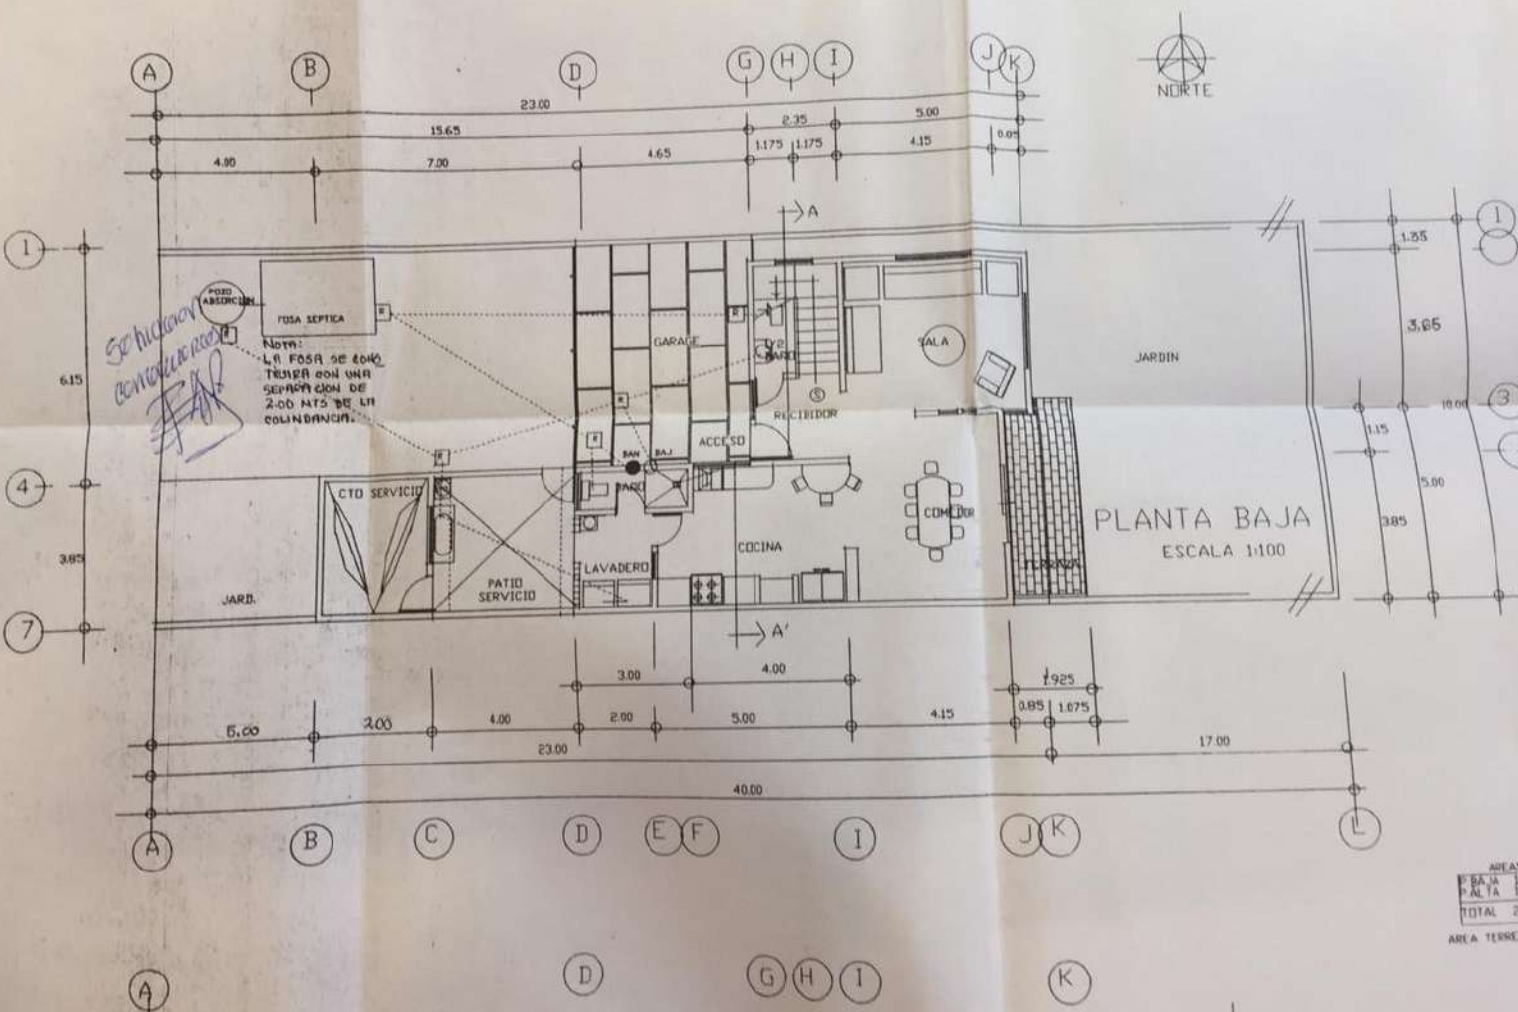

AREAS	
F. BAJA	117.27
F. ALTA	110.40
TOTAL	227.67
AREA TERRENO	400.00

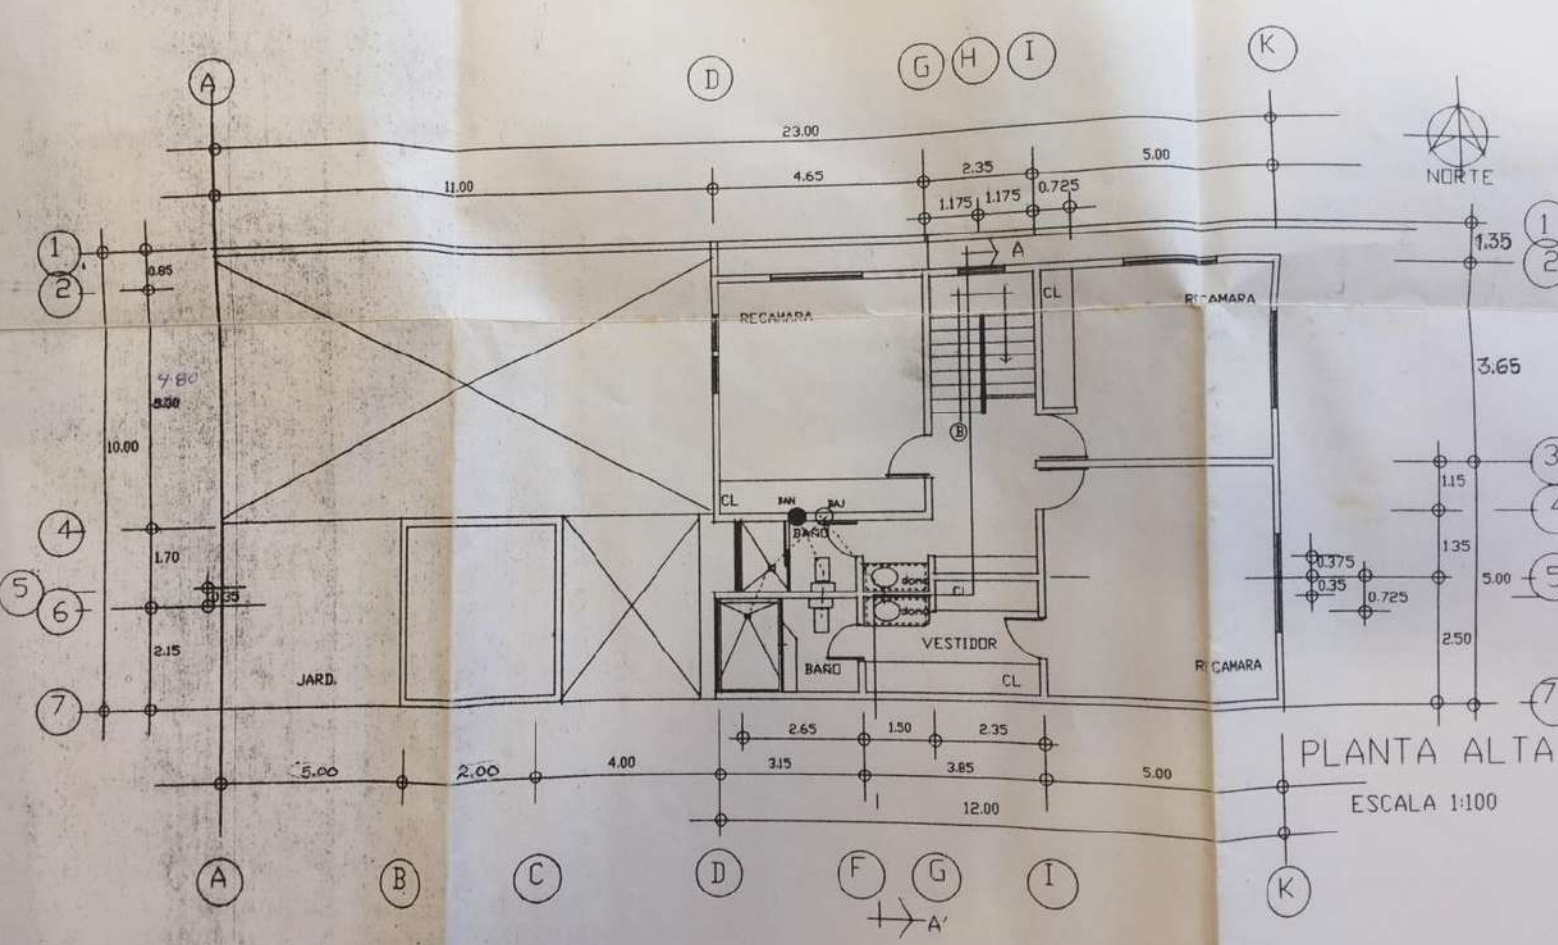

PLANTA ALTA
ESCALA 1:100