




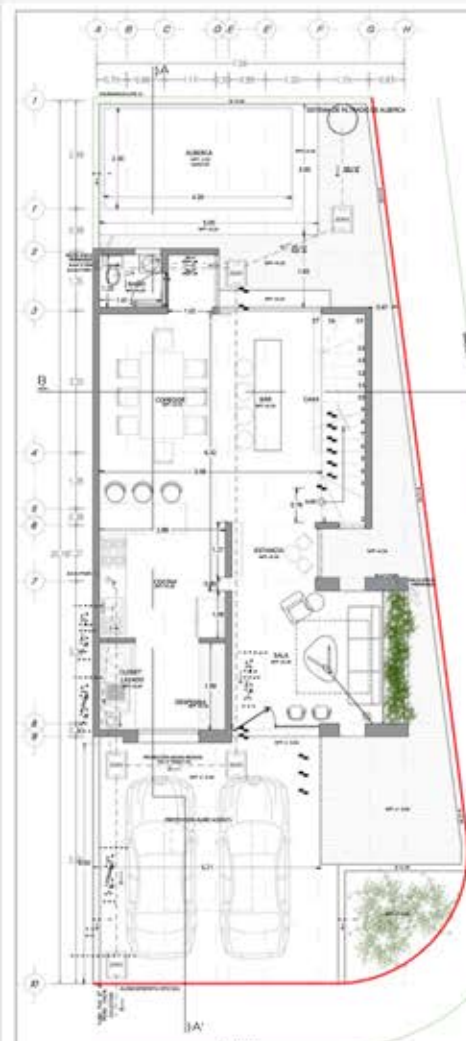


PLANTA BAJA
ESCALA 1:50 10.00 X 10.00

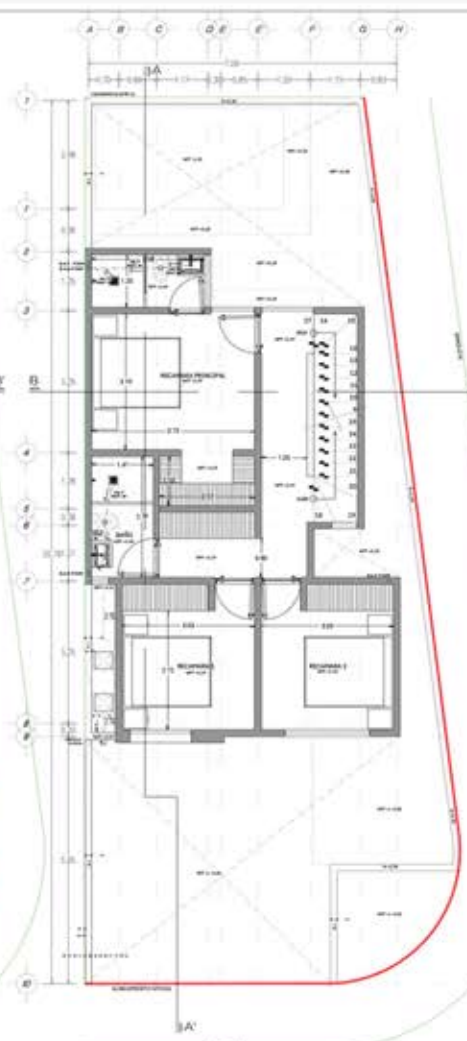

PLANTA ALTA
ESCALA 1:50 10.00 X 10.00

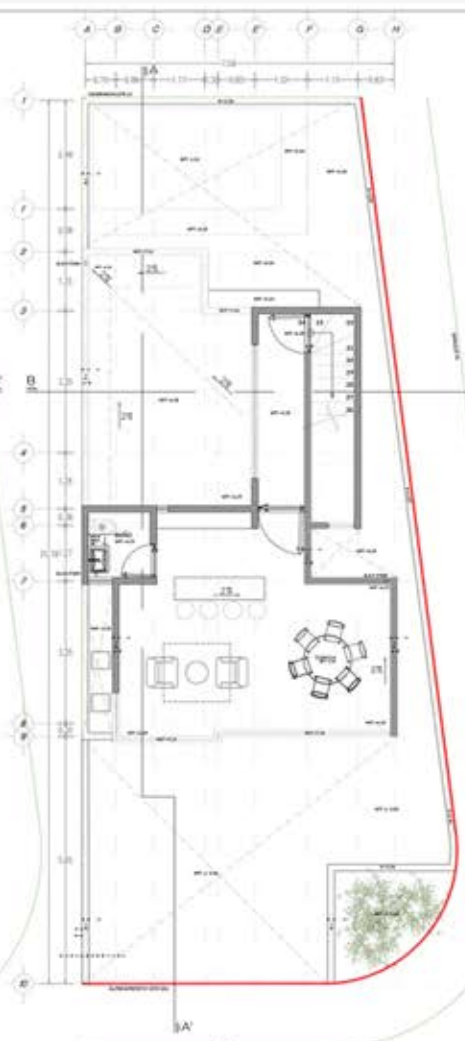

PLANTA ROOF TOP
ESCALA 1:50 10.00 X 10.00

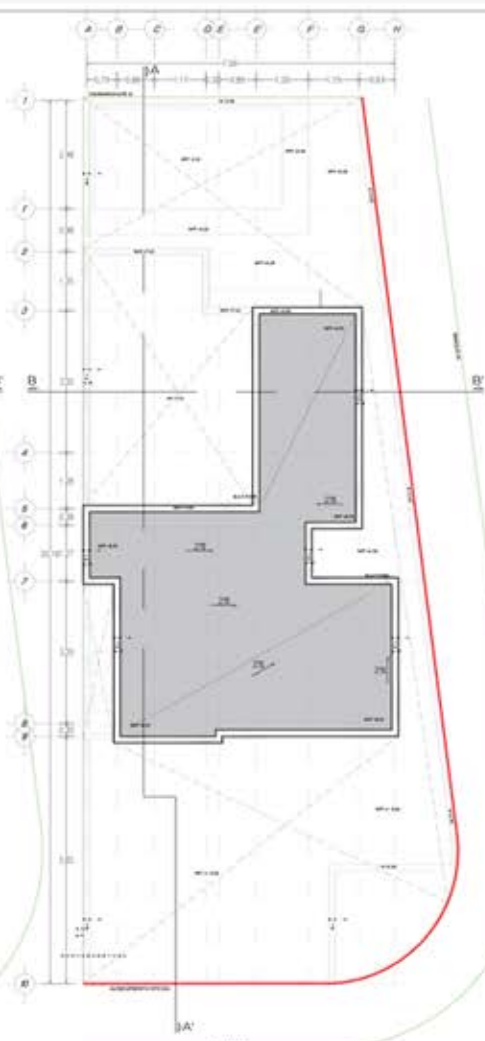

PLANTA DE AZOTEA
ESCALA 1:50 10.00 X 10.00