

20 +

15 +

10 +

5 +

0 +

-5 +

-10 +

-15 +
-15

-10

-5

0

5

10

15


20

25



30



Mérida

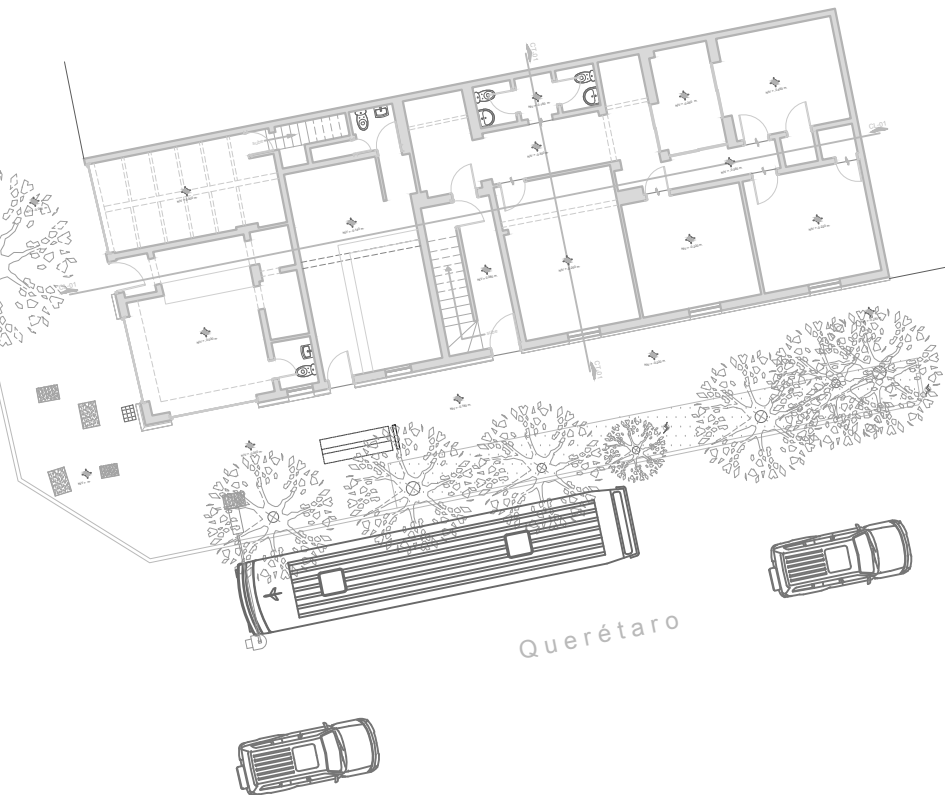


Querétaro

  

NORTE




CROQUIS DE LOCALIZACIÓN

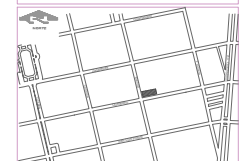

CUADRO DE CONSTRUCCIÓN DEL PLANO FINAL									
USO	AREA	PERIMETRO	AREA	PERIMETRO	AREA	PERIMETRO	AREA	PERIMETRO	AREA
1	1.2	1.2	1.2	1.2	1.2	1.2	1.2	1.2	1.2
2	1.2	1.2	1.2	1.2	1.2	1.2	1.2	1.2	1.2
3	1.2	1.2	1.2	1.2	1.2	1.2	1.2	1.2	1.2
4	1.2	1.2	1.2	1.2	1.2	1.2	1.2	1.2	1.2
TOTAL = 10.00 m²									

SIMBOLOGIA

 

NOTAS GENERALES



Escala: 1:500



ESTUDIO TOPOGRÁFICO

MÉRIDA No. 178
COL. ROMA NORTE
CUAUHTÉMOC, CDMX

Elaboró: ING. HÉCTOR LUNA RIVERA

Revisó: ING. VÍCTOR ALBERTO RIVERA

CIUDAD DE MÉXICO, SEPTIEMBRE 2025

Poné:
Lic. Antonio Carillo
Tipo de plano:
Planta Baja
Clase de plano:
TOP-01

www.topometria.net