


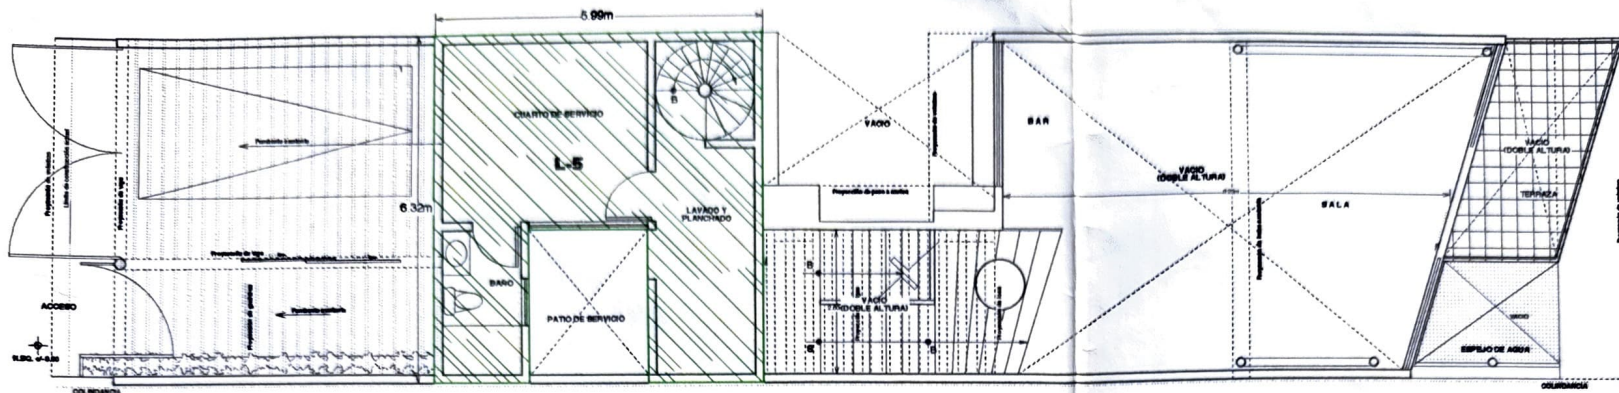


LOSA "L-5" CTO. DE TELEVISION (6.32 X 5.99 = 31.96 M2)

PLANTA ALTA
(AREA DE SERVICIOS)



PLANTA ALTA

ESCALA 1:100

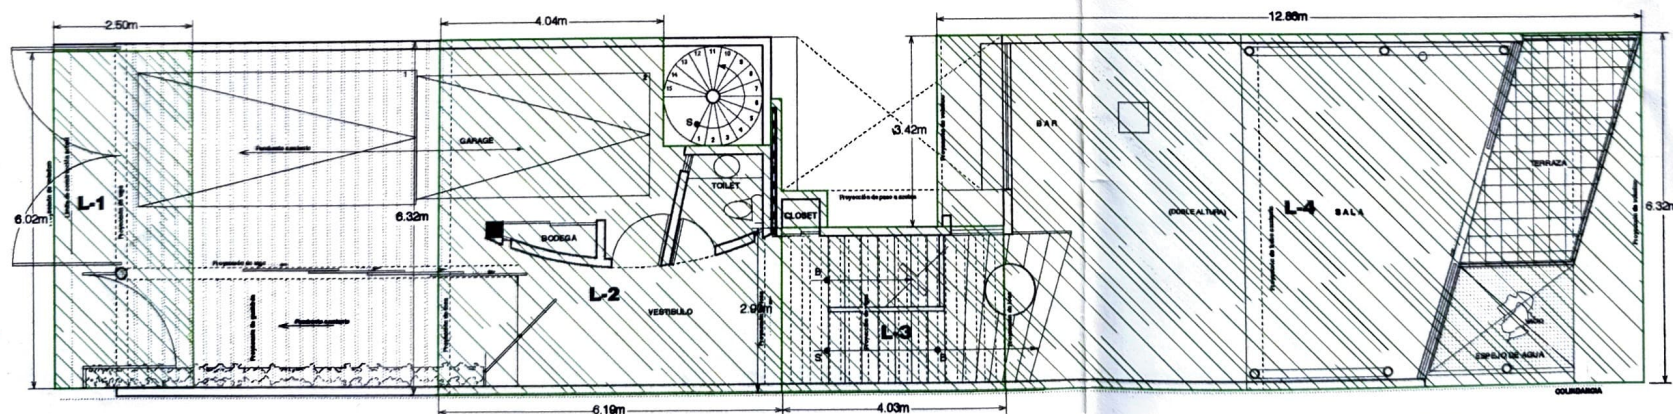

LOSA "L-1" ACCESO GARAGE (6.02 X 2.50 = 15.07 M2)

LOSA "L-2" VESTIBULO (6.32 X 6.19 = 35.61 M2)

LOSA "L-3" VESTIBULO (2.90 X 4.30 = 12.47 M2)

LOSA "L-4" SALA (12.86 X 6.32 = 76.76 M2)

PLANTA BAJA
(AREA DE ACCESO Y SALA)



PLANTA BAJA

ESCALA 1:100