




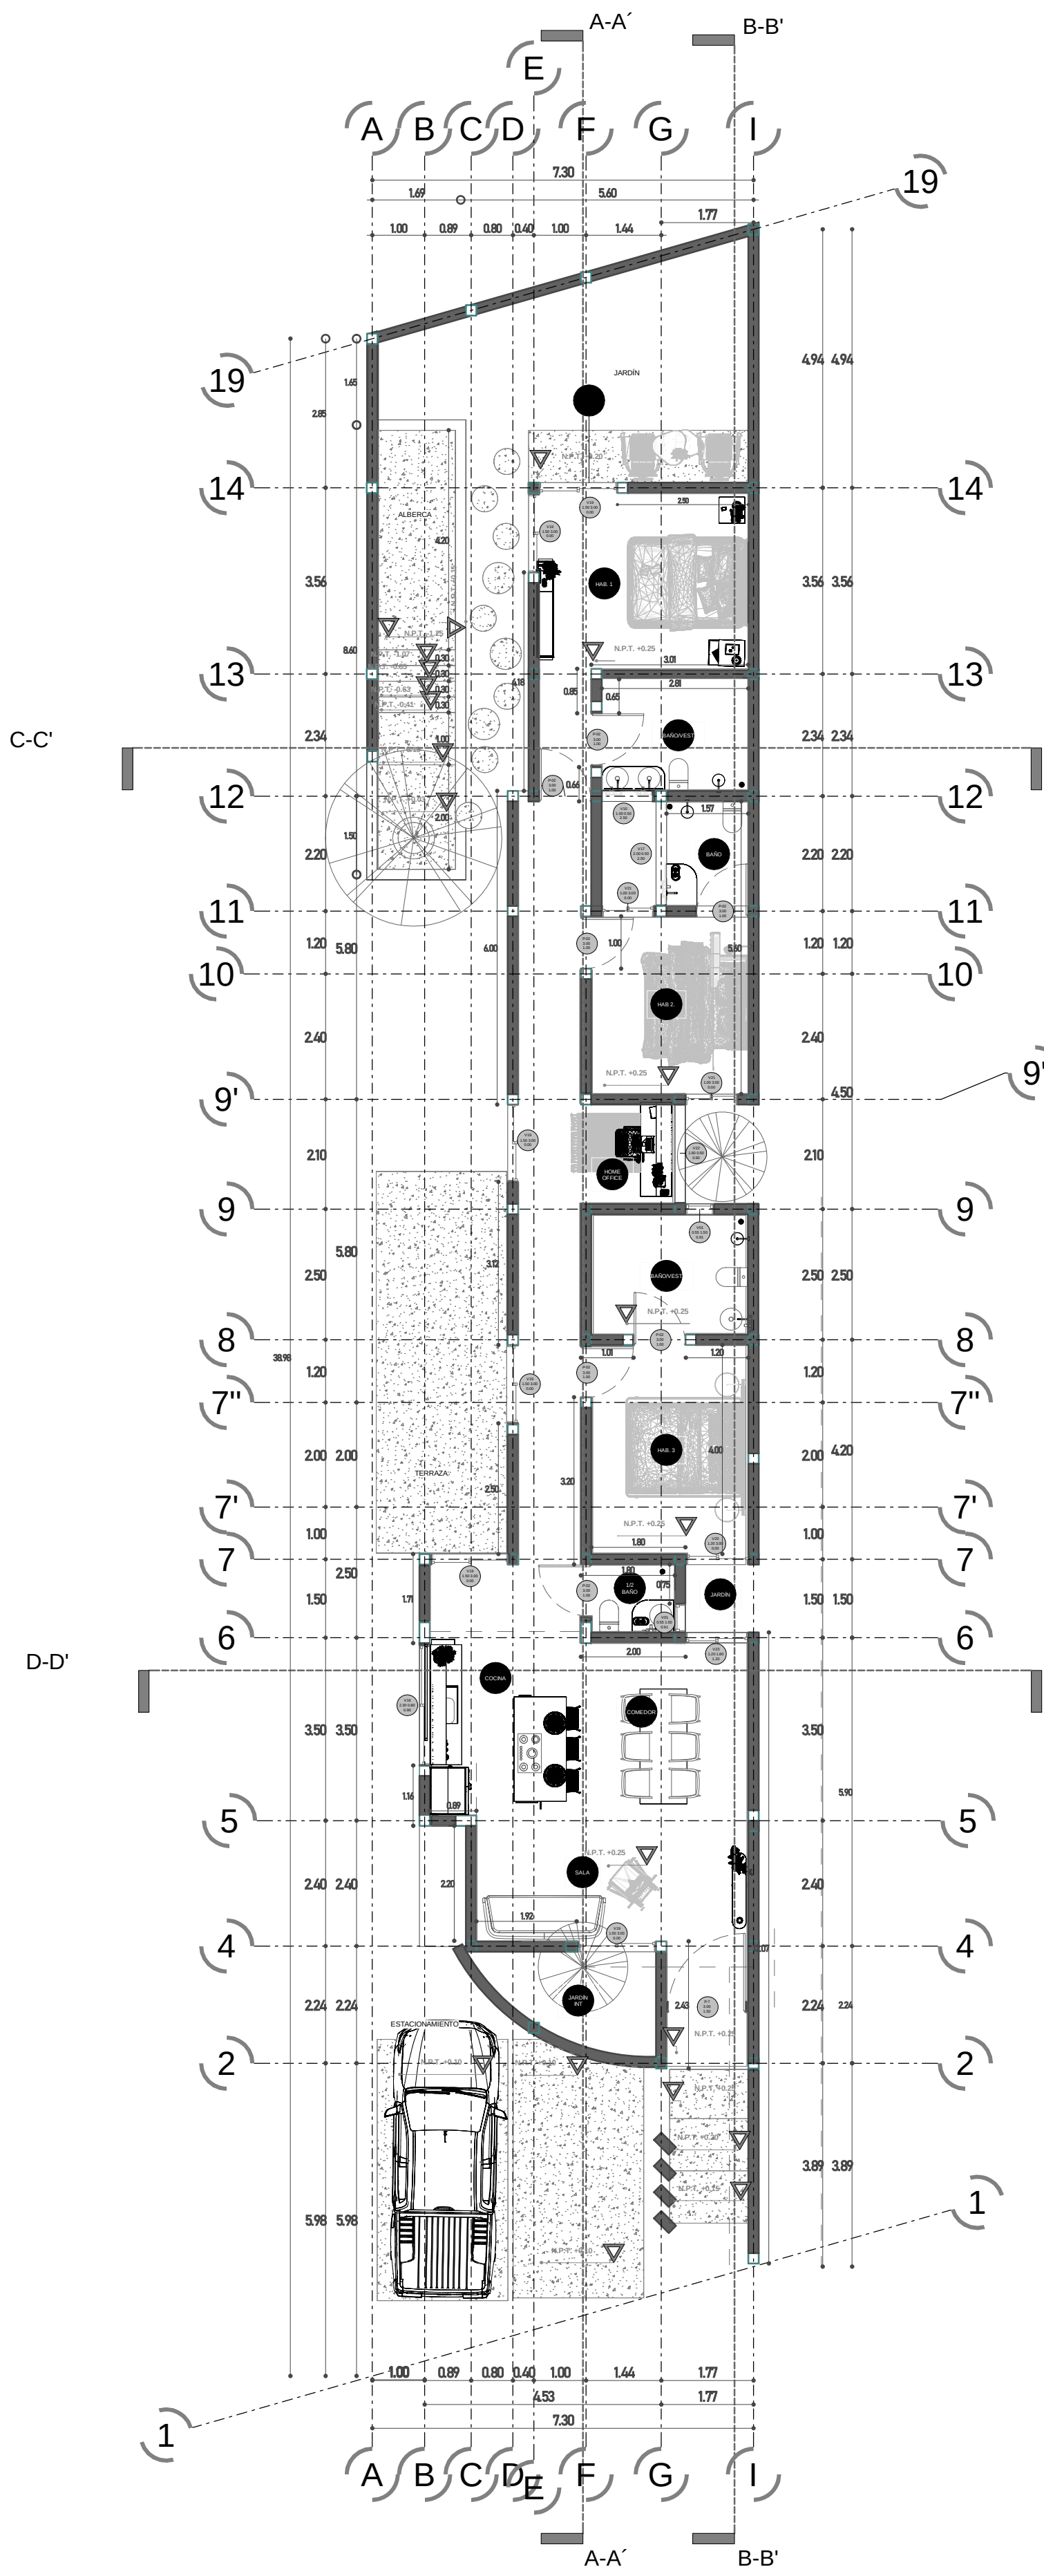


1 01_Planta Baja
Escala 1 : 100

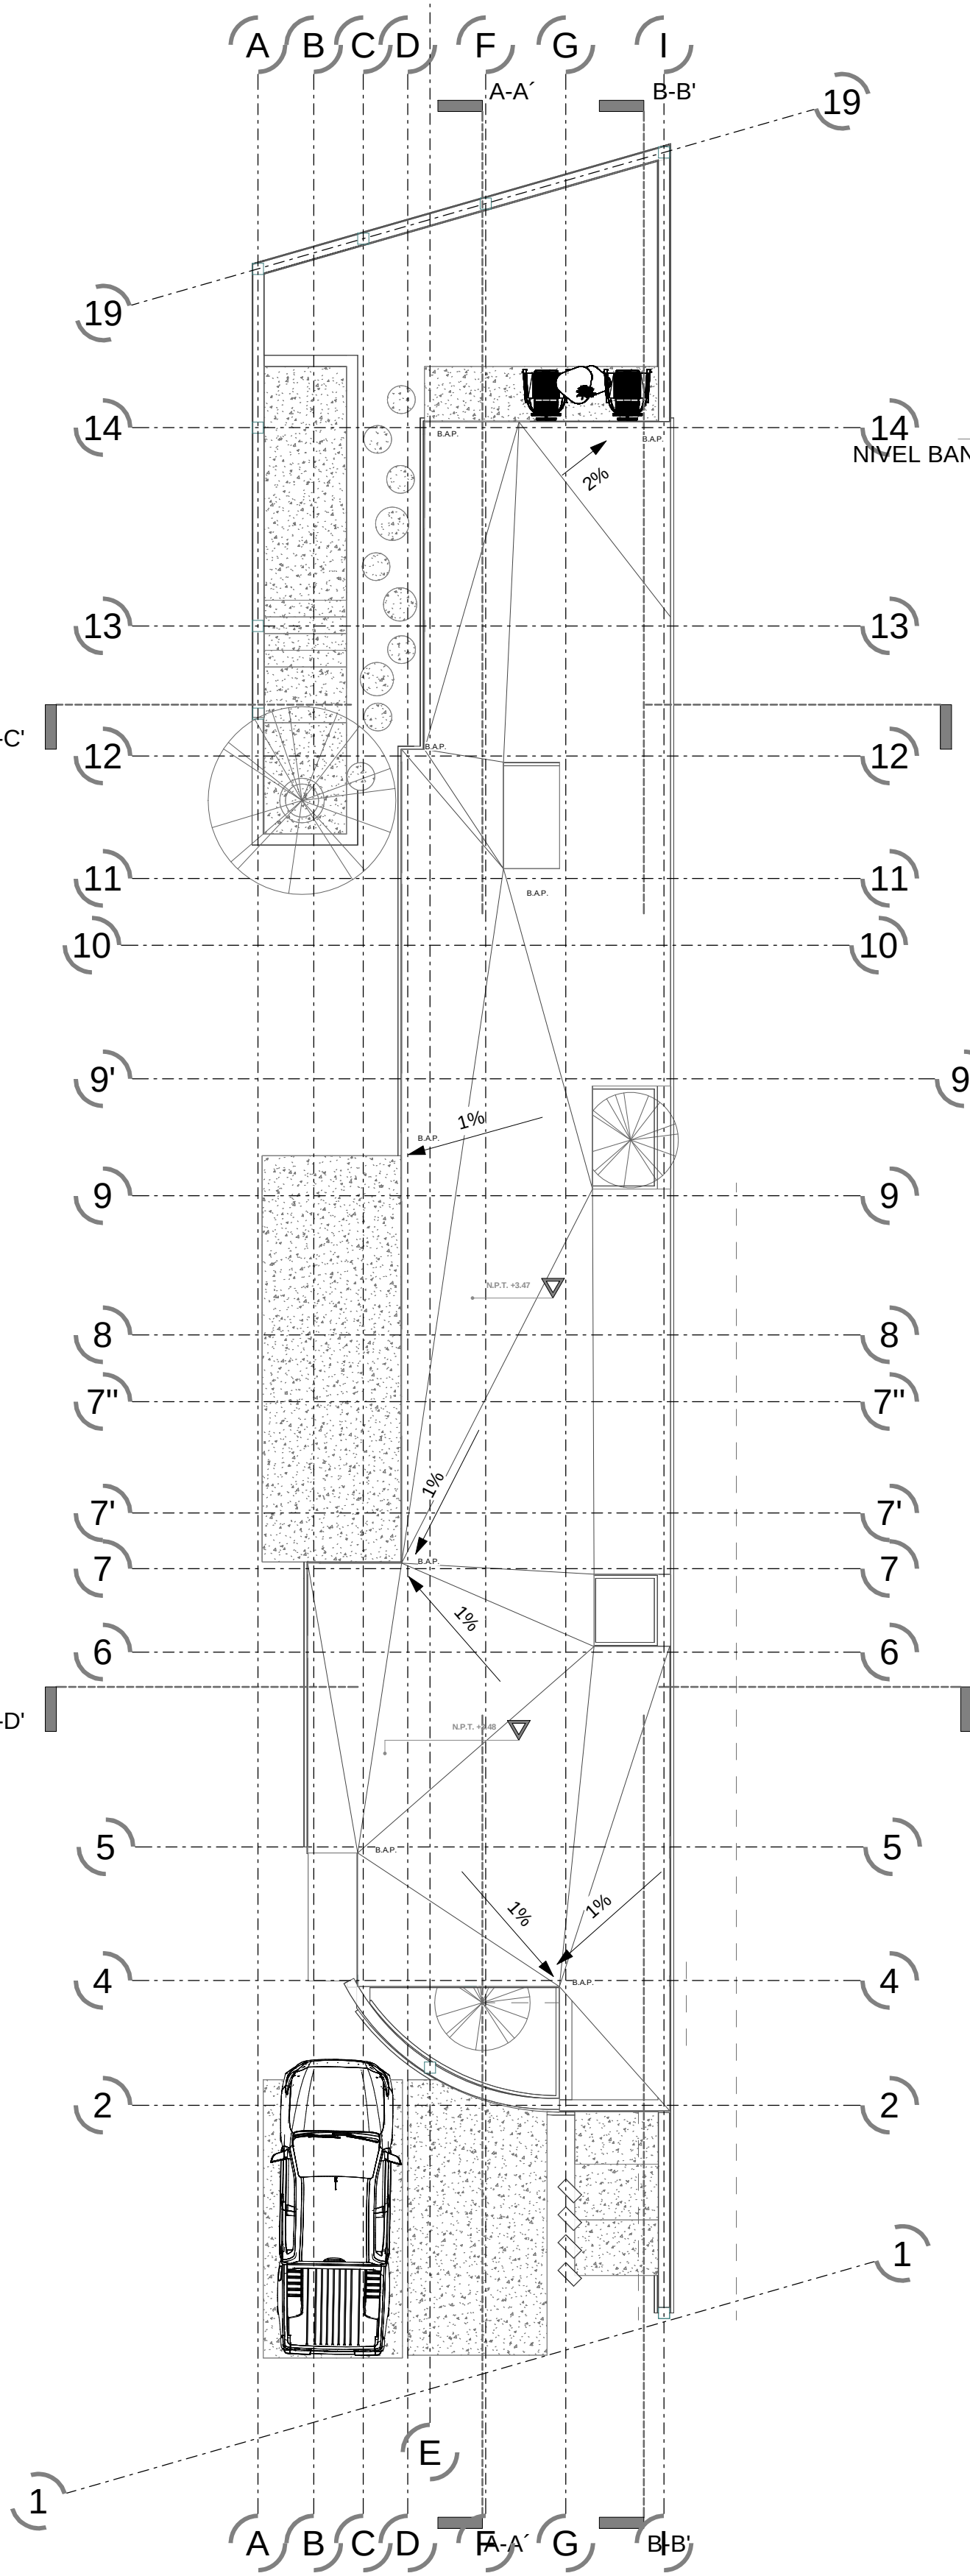


2 04_Planta de Azoteas
Escala 1 : 100

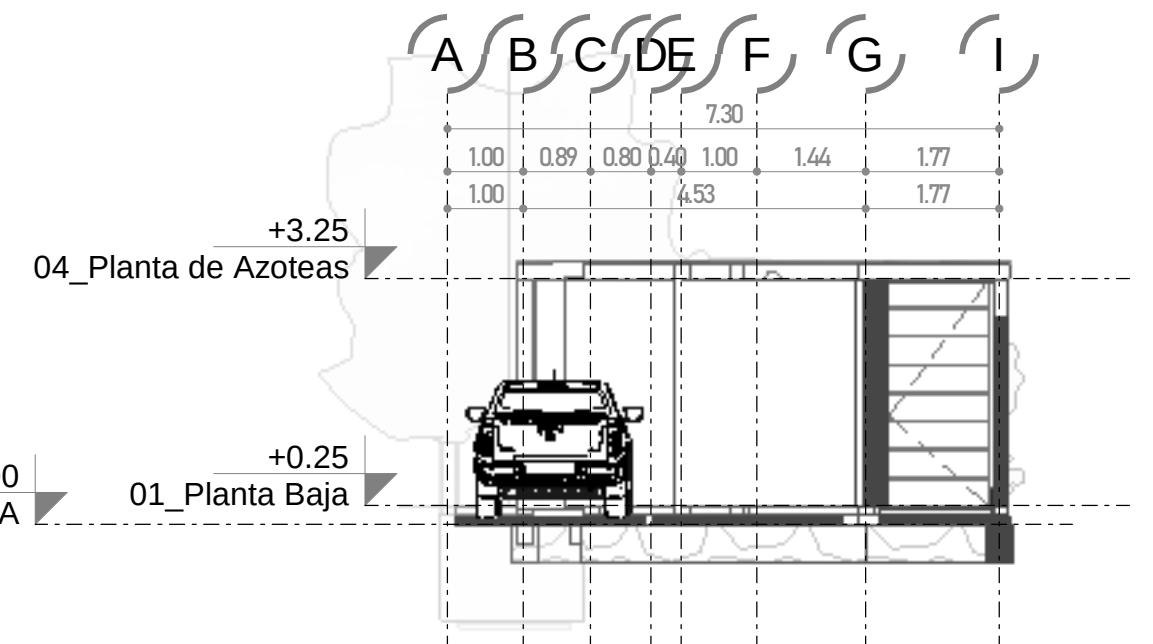


4 01_Alzado Sur
Escala 1 : 100

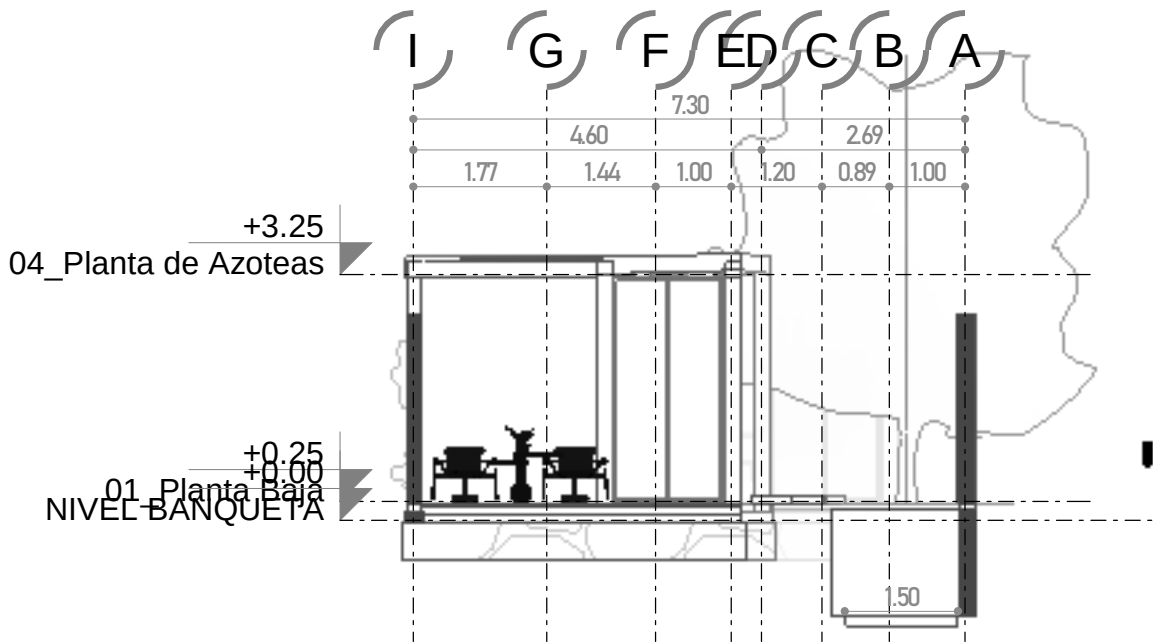


3 02_Alzado Norte
Escala 1 : 100

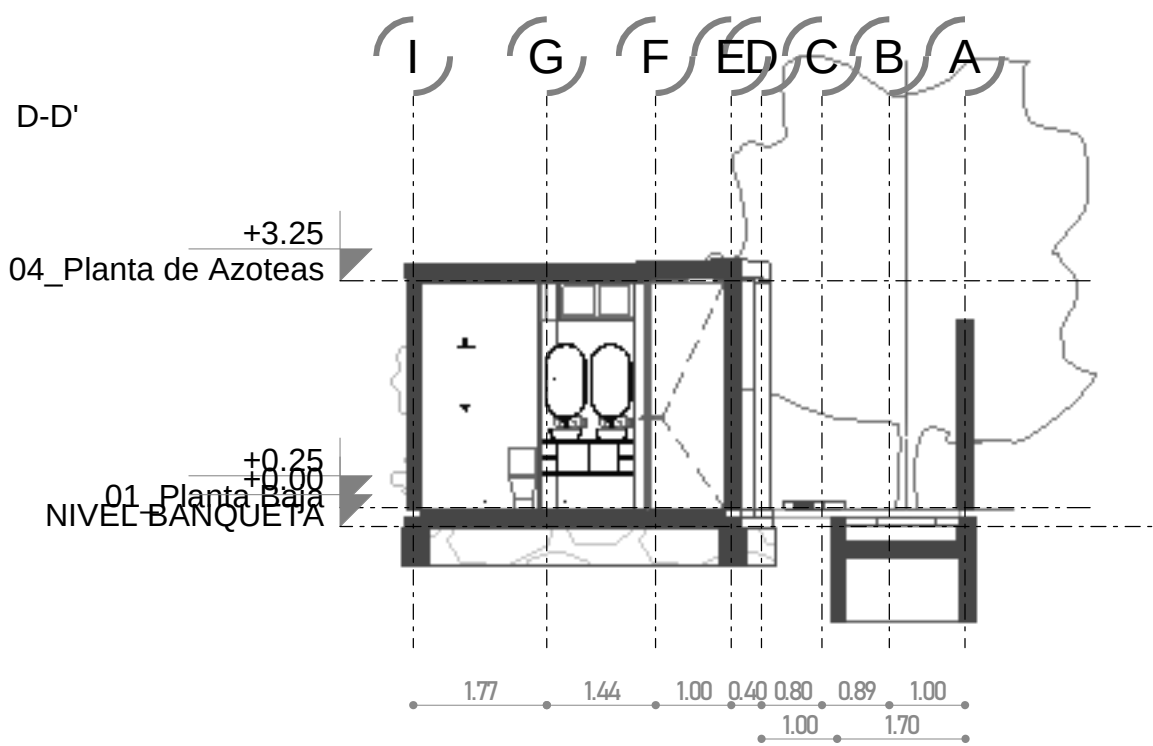


7 C-C'
Escala 1 : 100

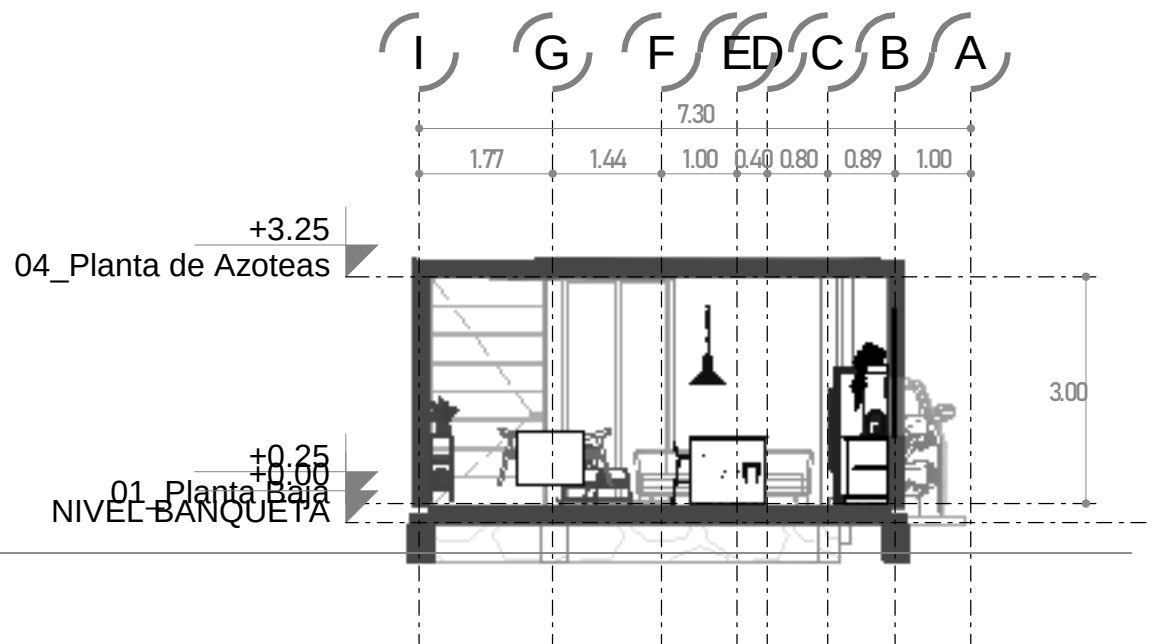

8 D-D'
Escala 1 : 100

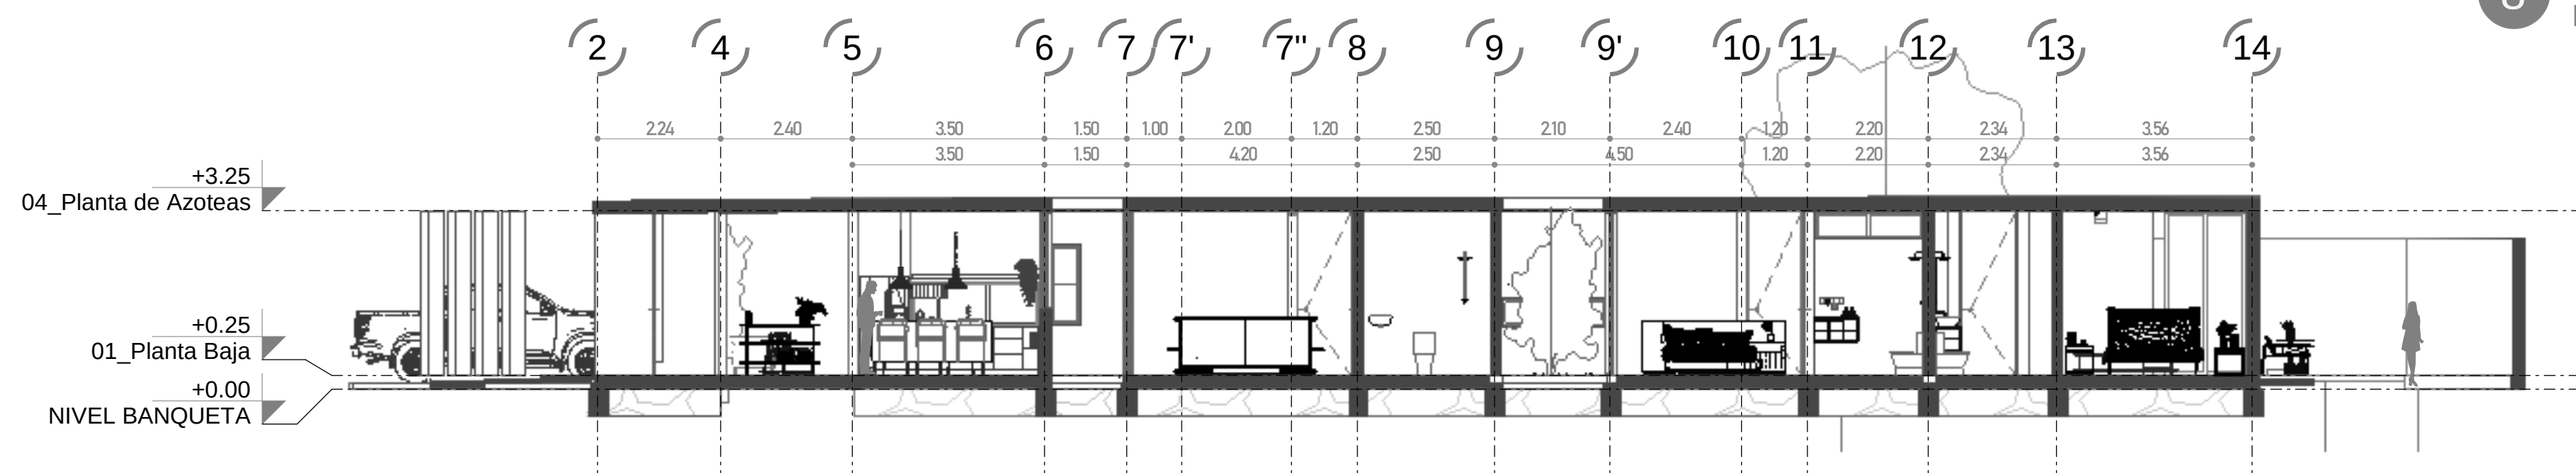

5 B-B'
Escala 1 : 100

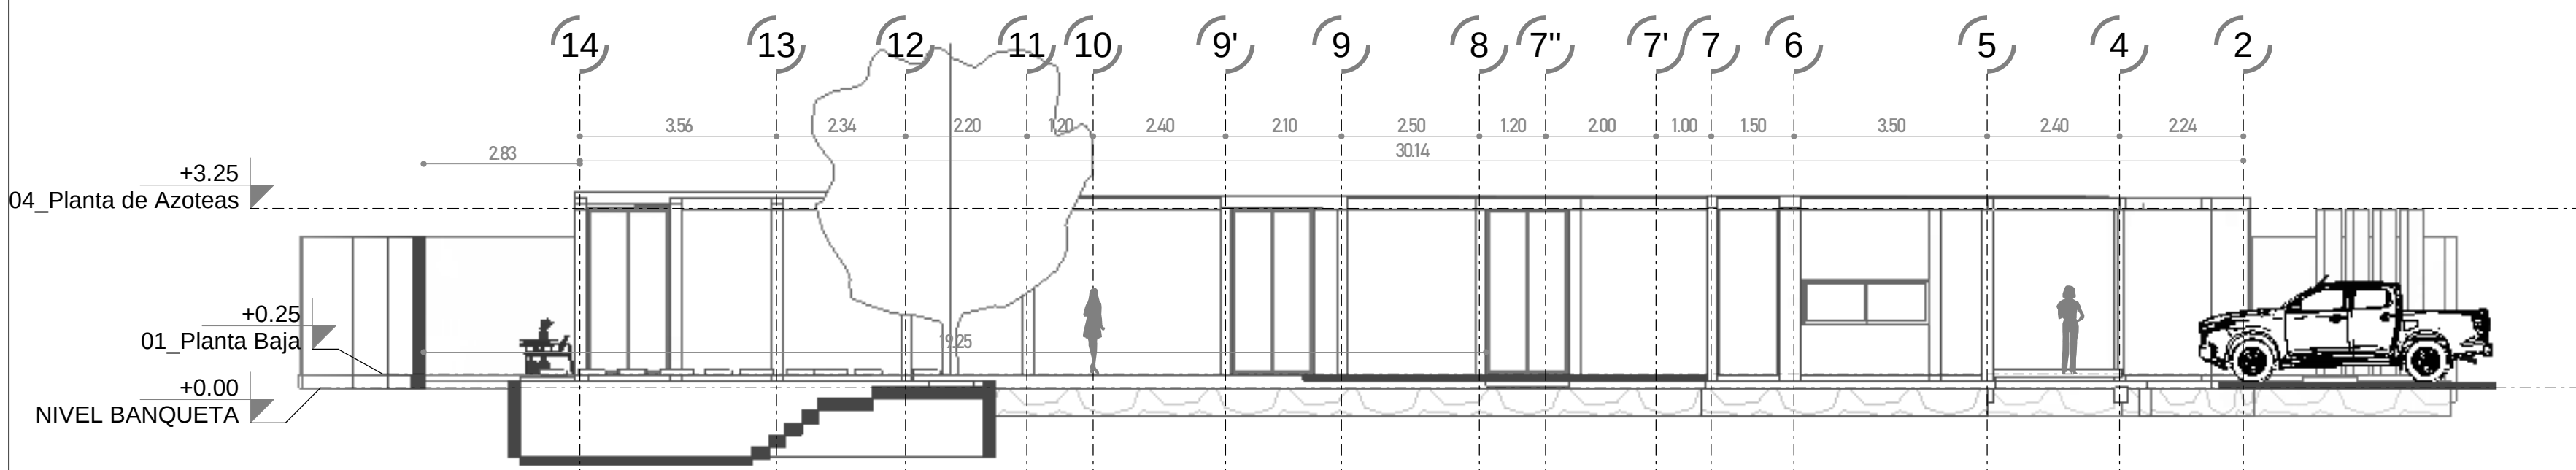

6 03_Alzado Oeste
Escala 1 : 100