



PLANTA BAJA
ESCALA 1:100
LOTE 70

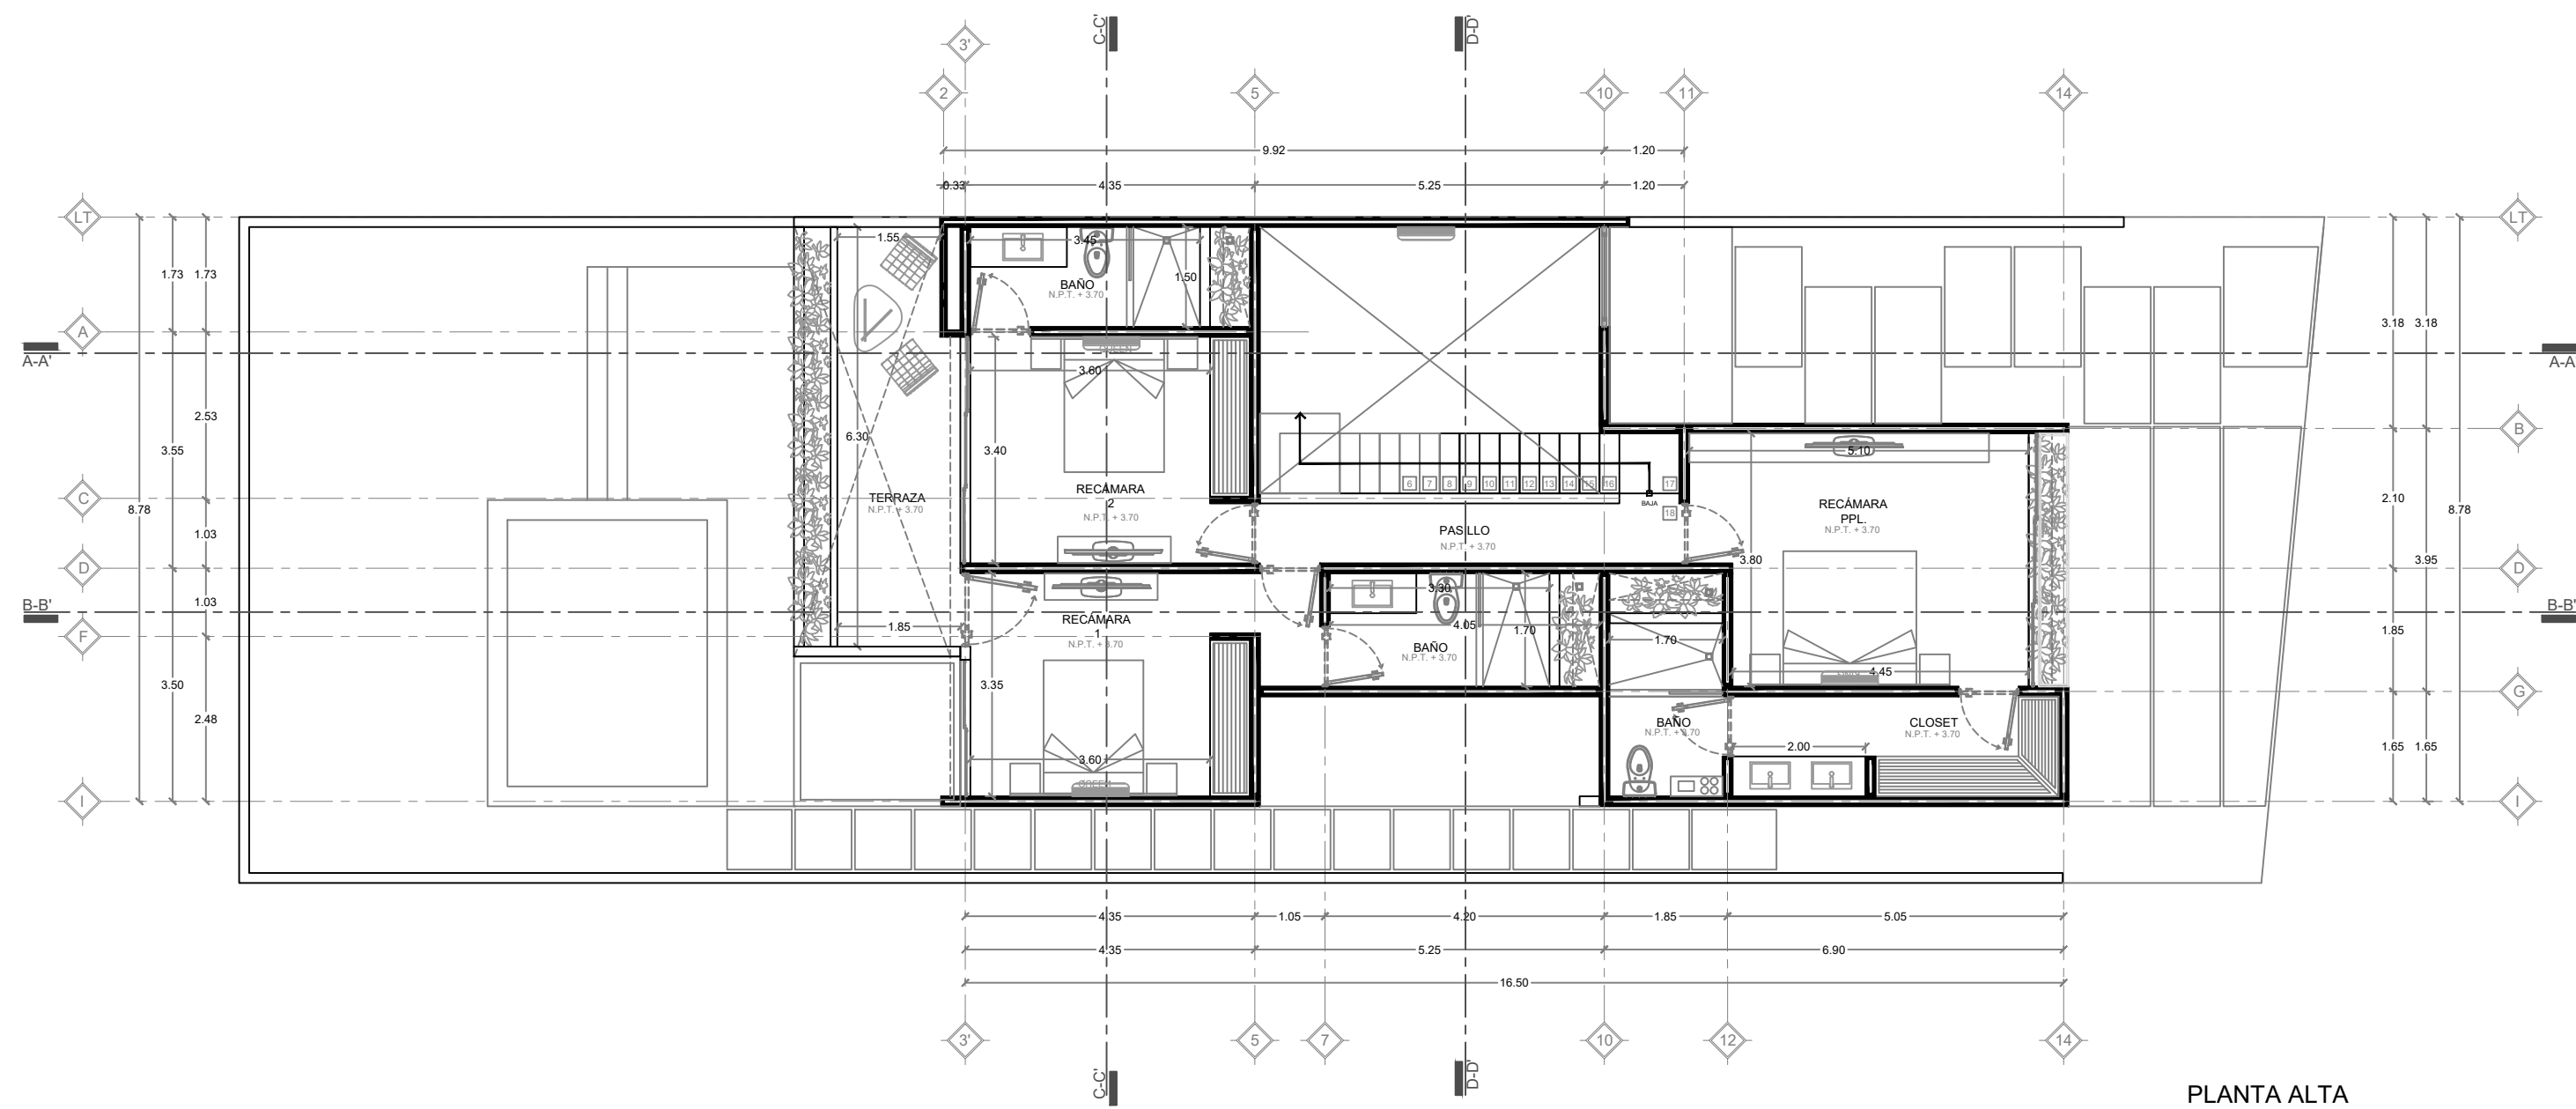


PLANTA ALTA
ESCALA 1:100
LOTE 70

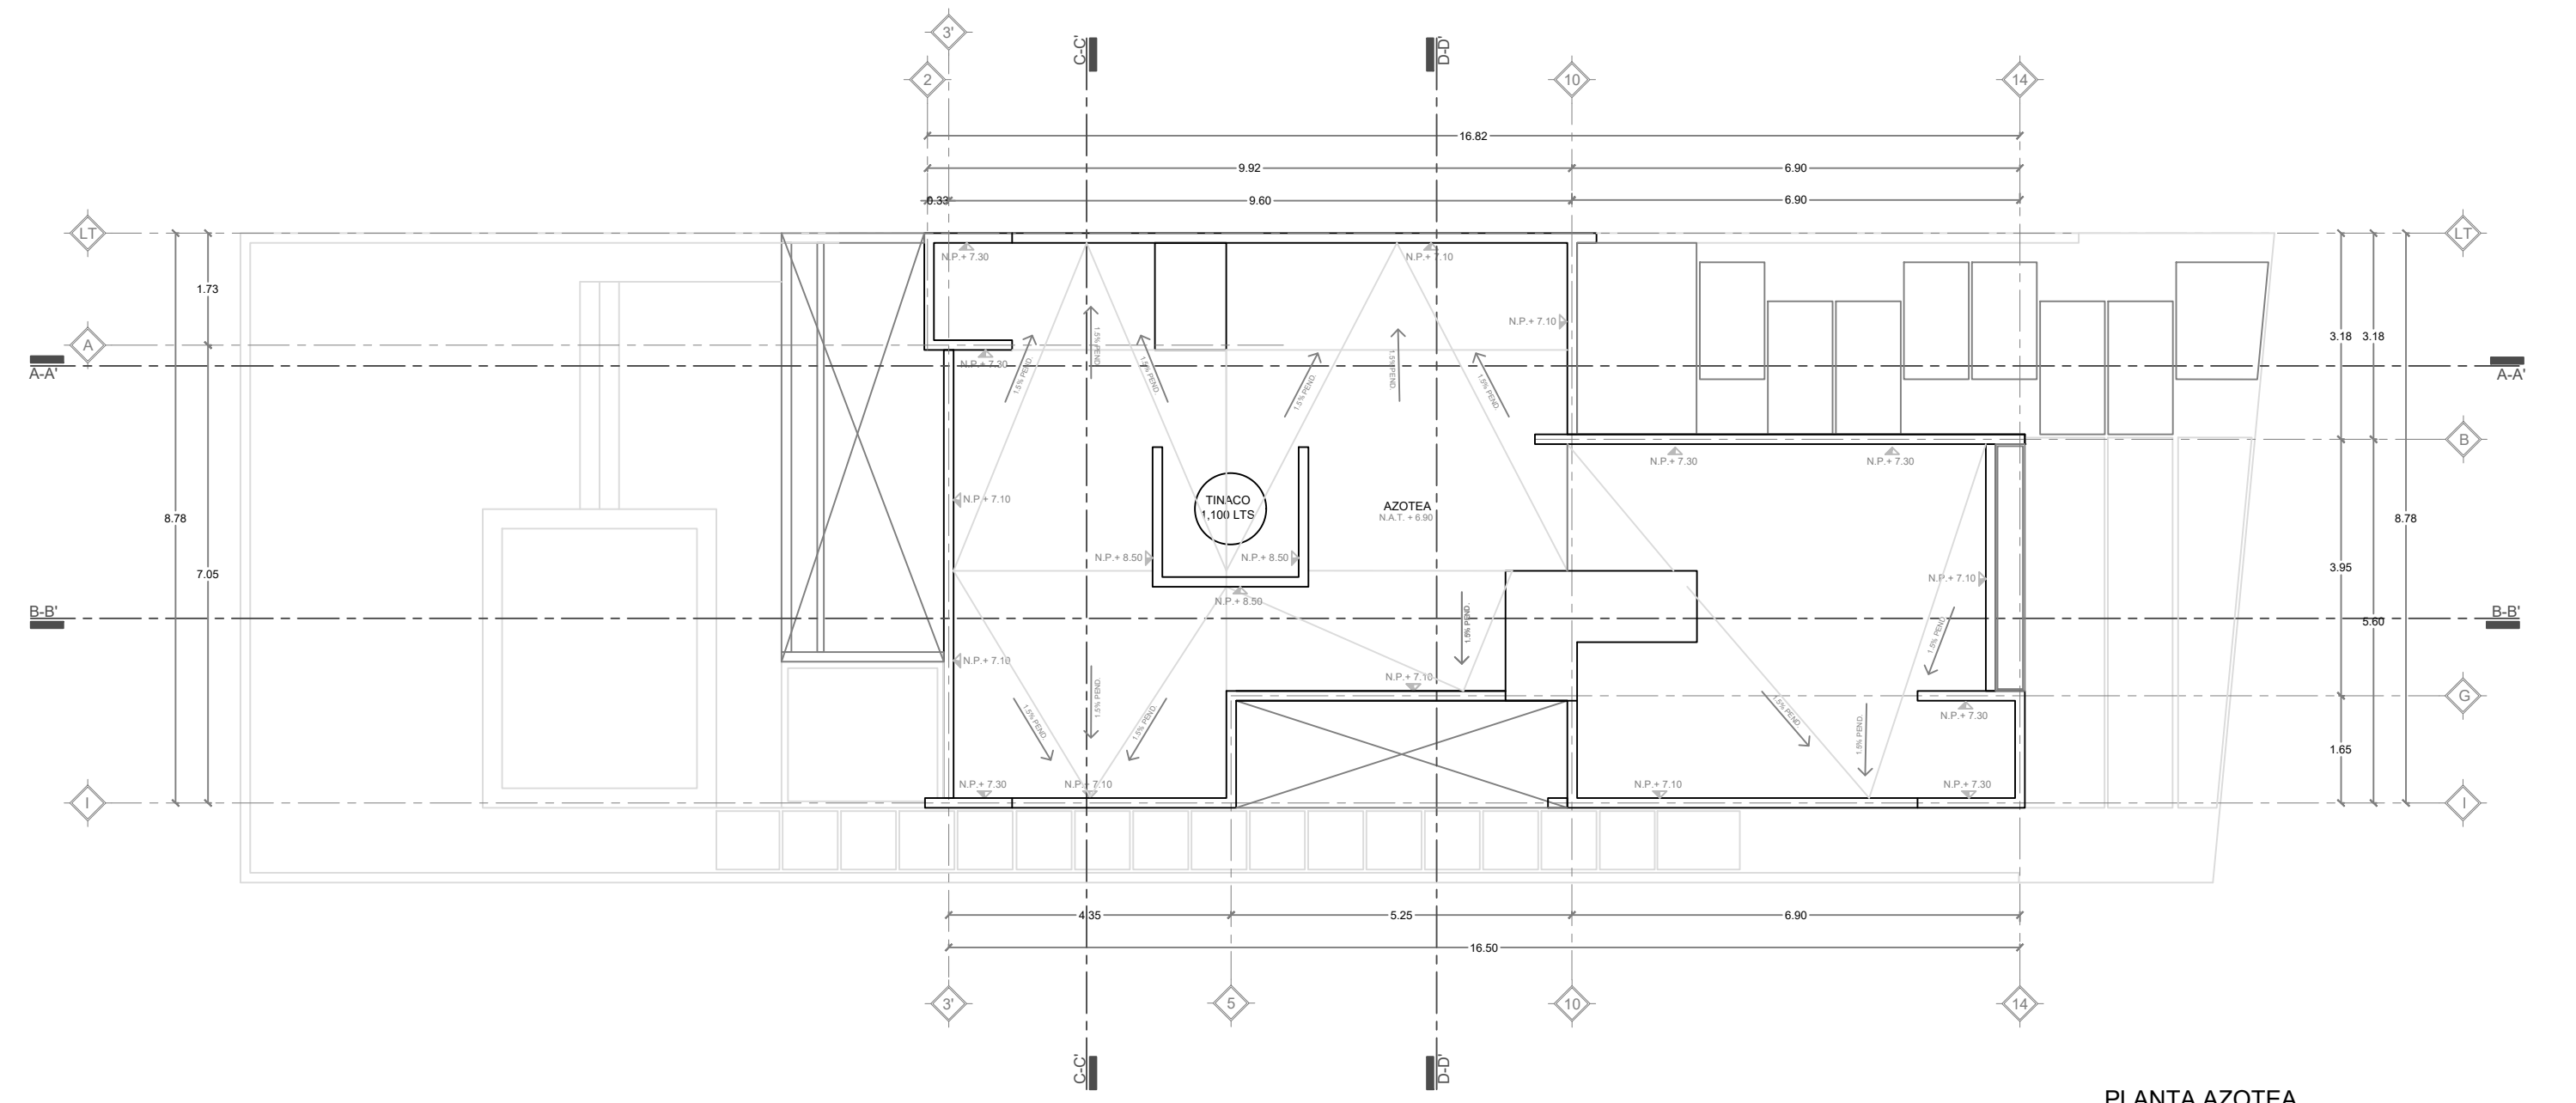


PLANTA AZOTEA
ESCALA 1:100
LOTE 70




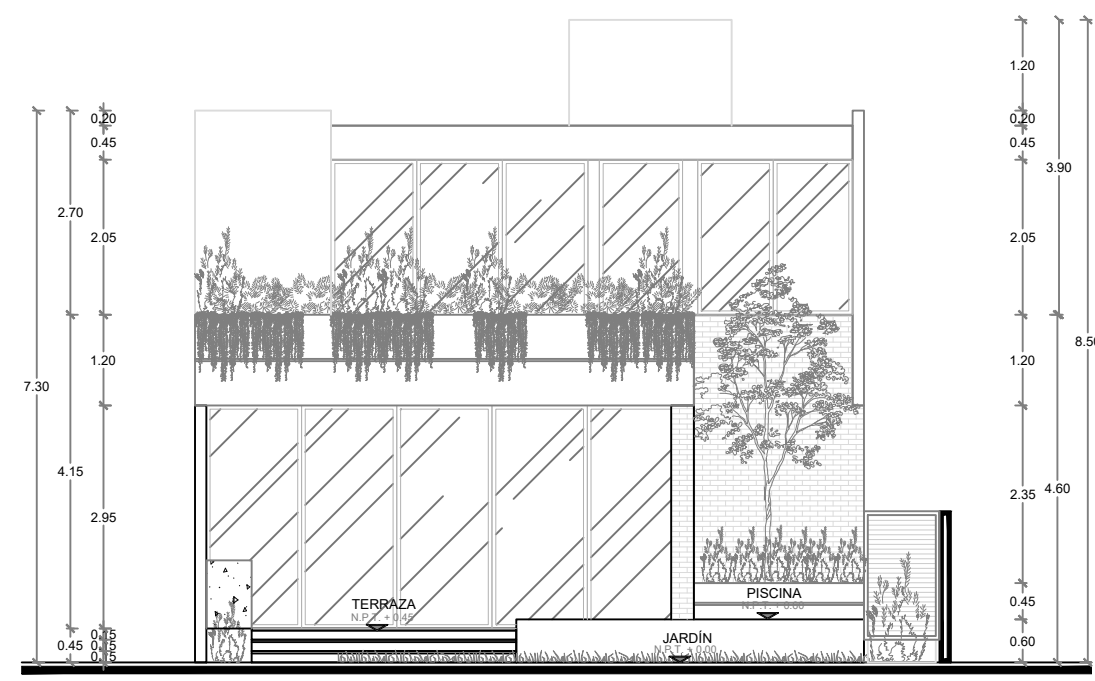

FACHADA SUR
ESCALA 1:100
LOTE 70

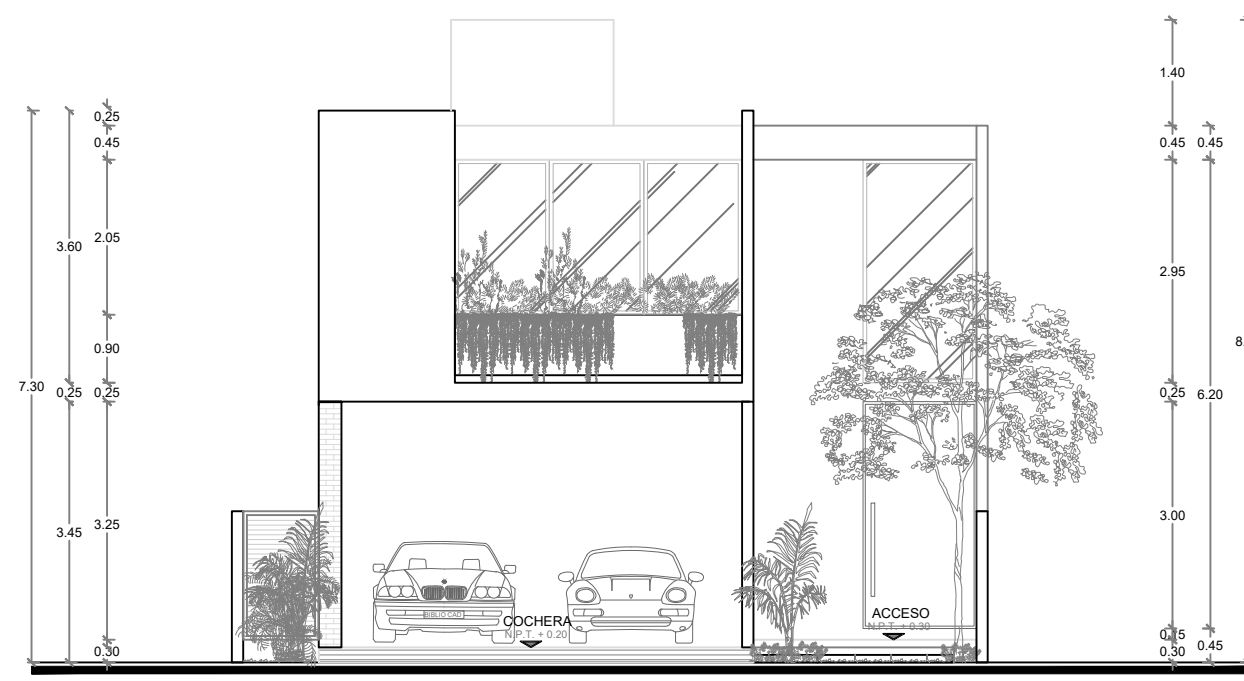

FACHADA NORTE
ESCALA 1:100
LOTE 70

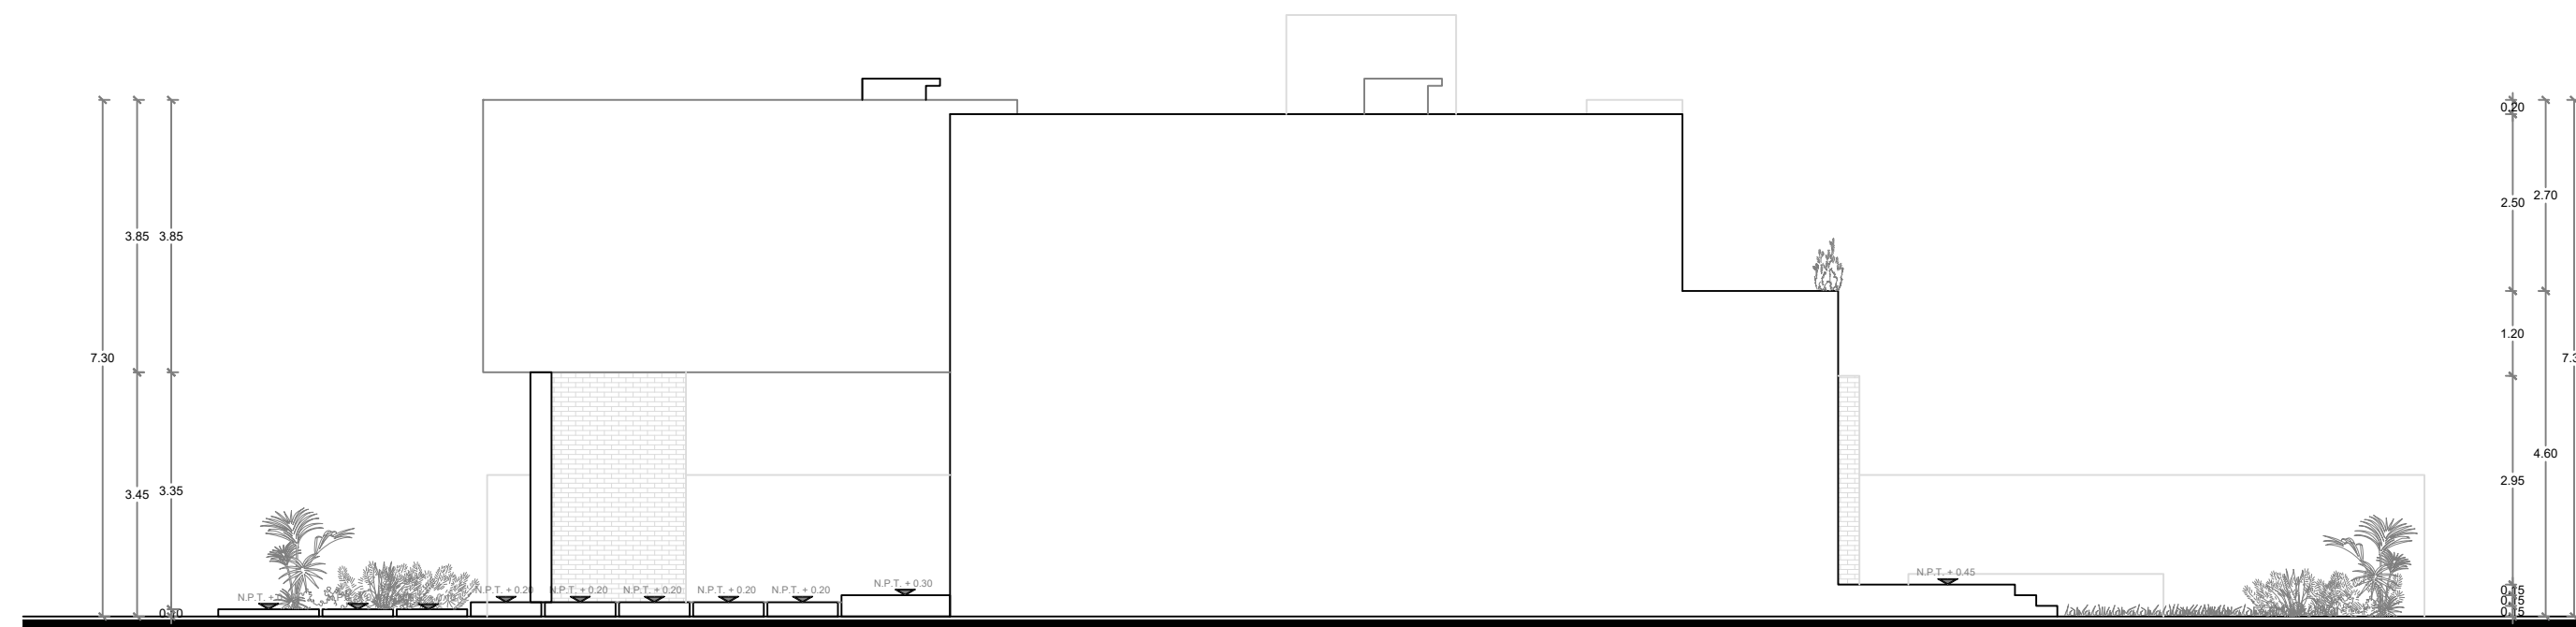


FACHADA PONIENTE
ESCALA 1:100
LOTE 70




FACHADA ORIENTE
ESCALA 1:100
LOTE 70




CORTE C-C'
ESCALA 1:100
LOTE 70

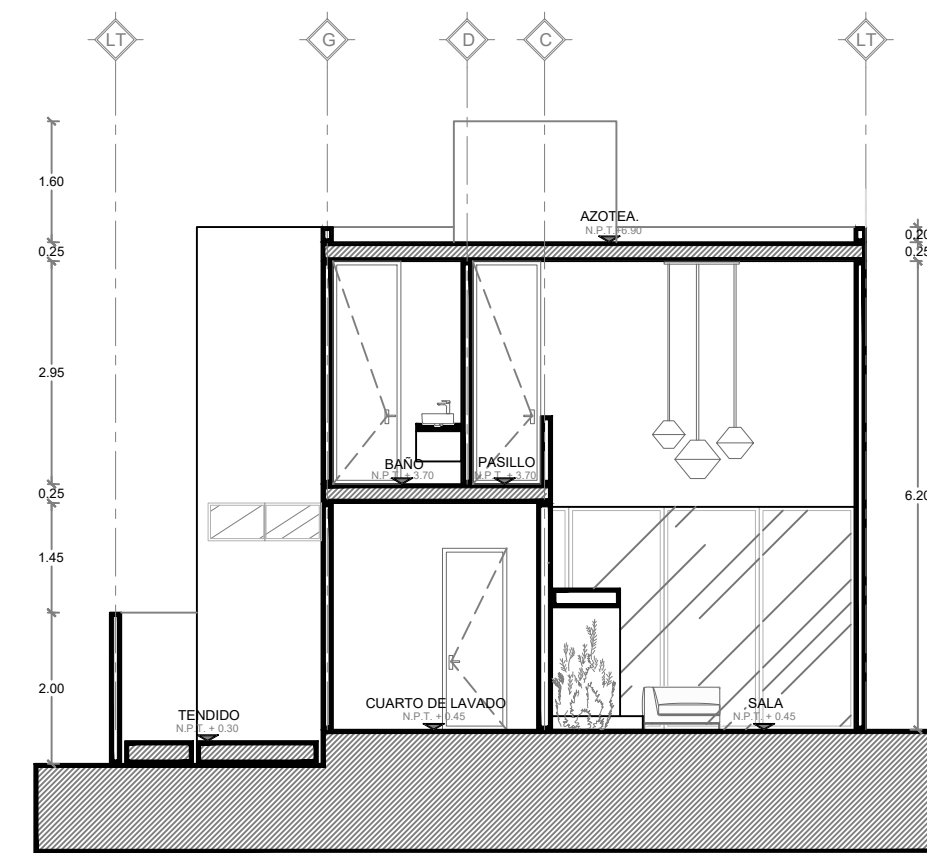

CORTE D-D'
ESCALA 1:100
LOTE 70

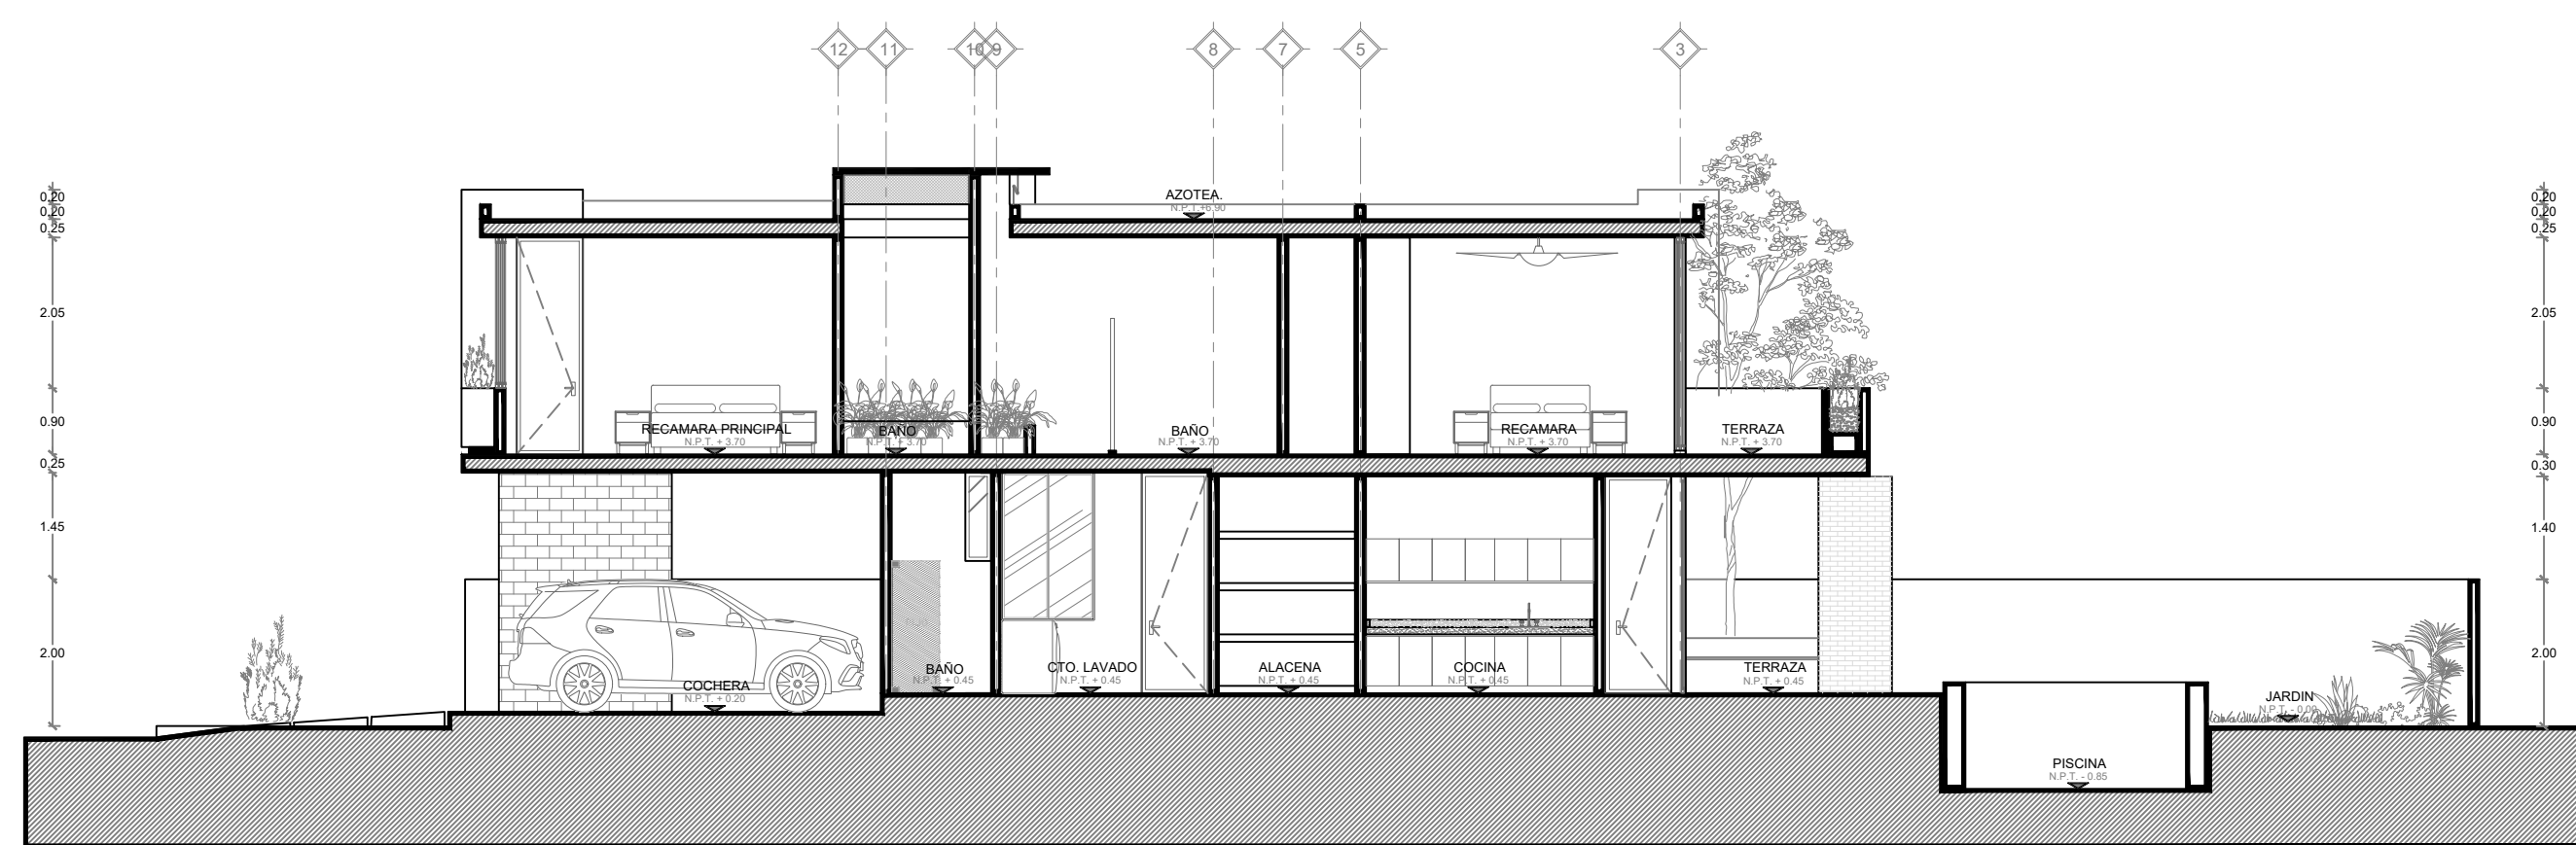

CORTE B-B'
ESCALA 1:100
LOTE 70

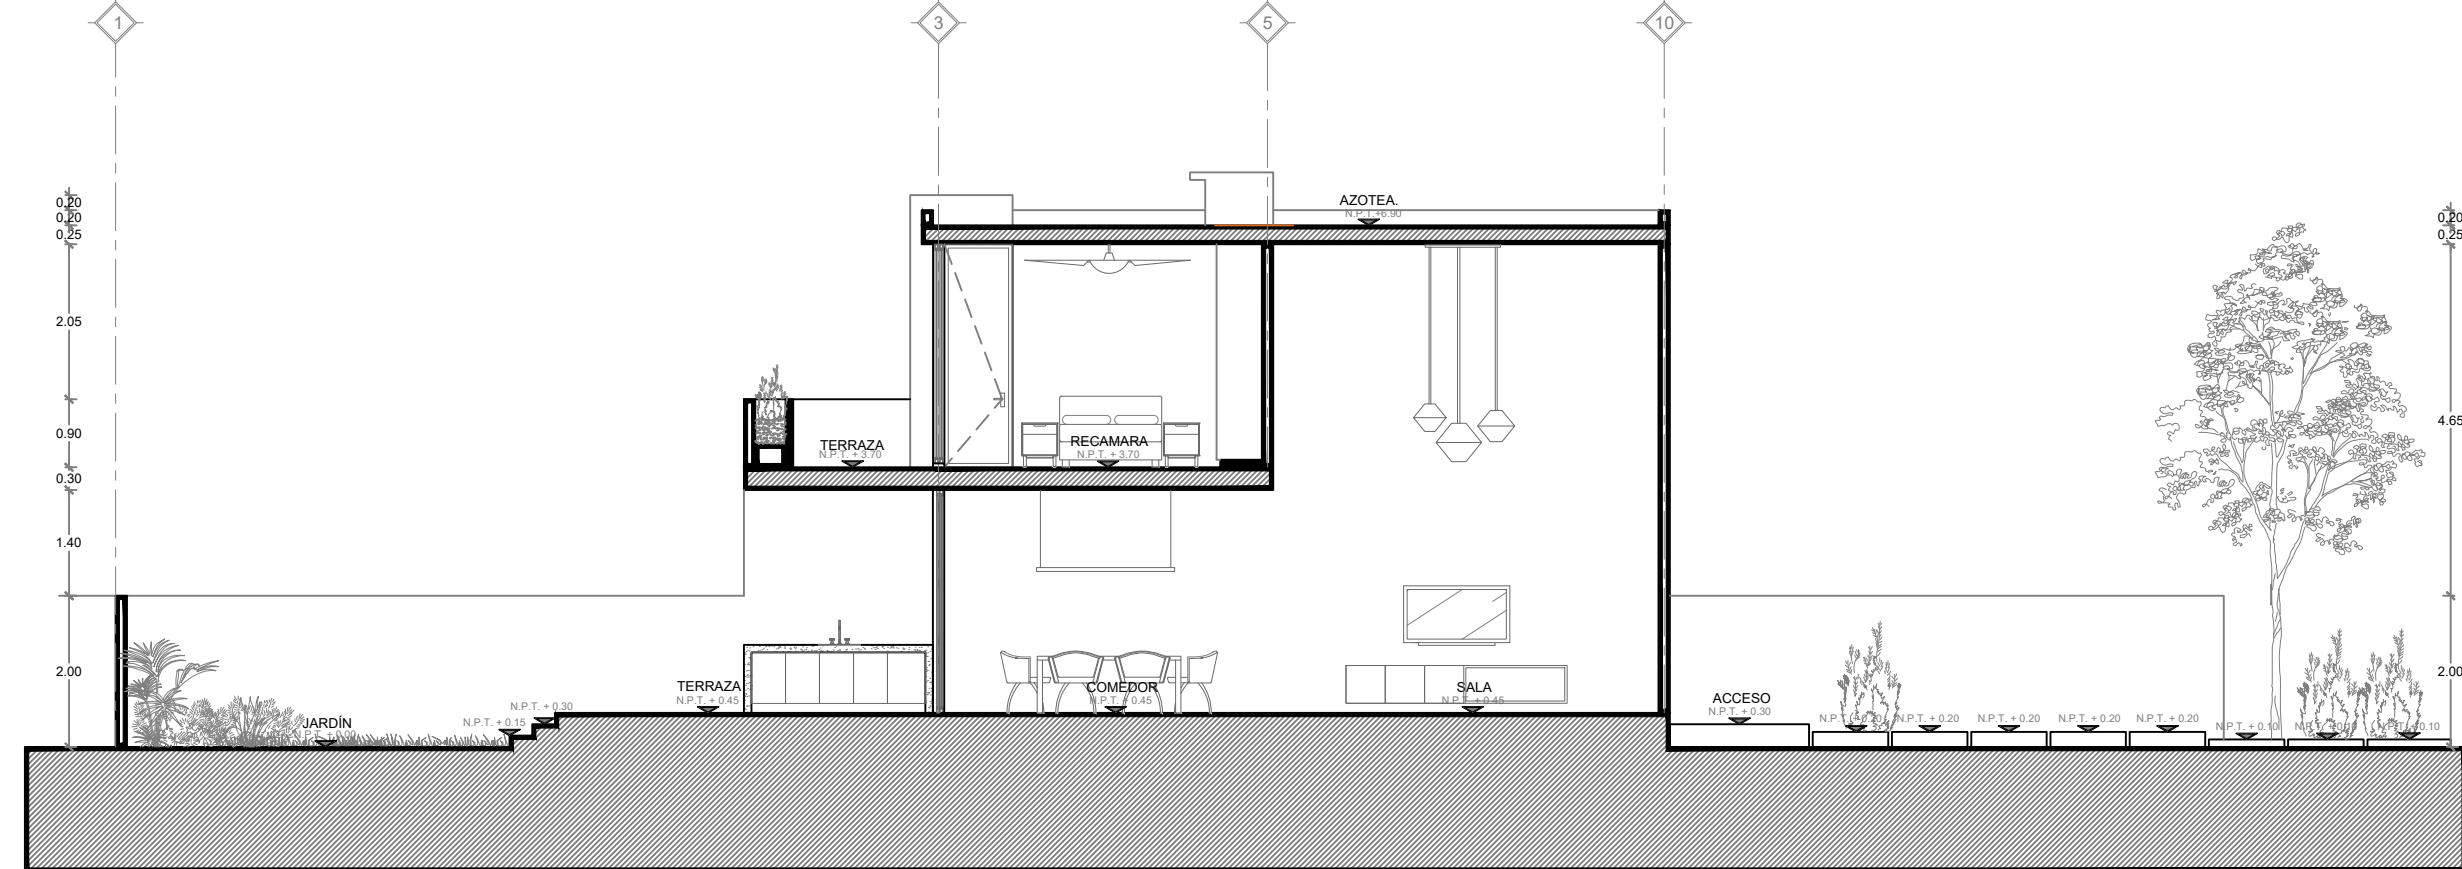

CORTE A-A'
ESCALA 1:100
LOTE 70