

NORTE



LOCALIZACION

AREAS

MUN TULUM - TOWNHOUSES
TULUM - Q,ROO


martes, 9 de abril de 2019

REGIMEN DE CONDOMINIO

ESCALA
1:750

PLANO NO.
2 de 41

LOTE
area comun

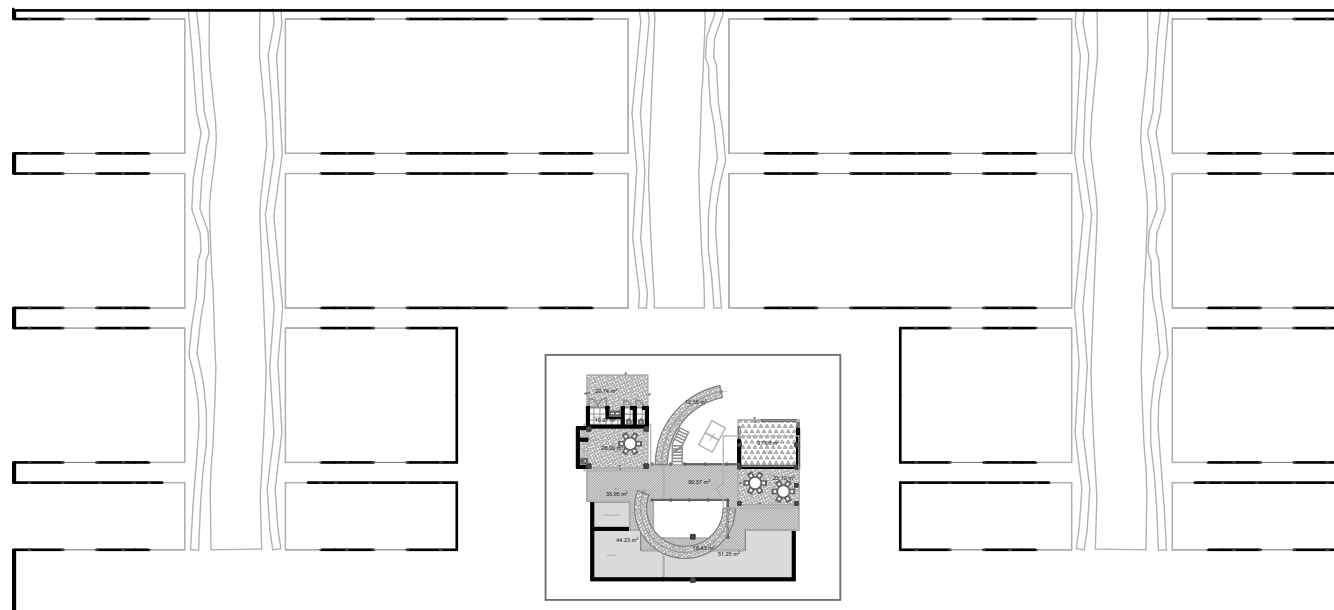

area comun

planta baja

1:750