


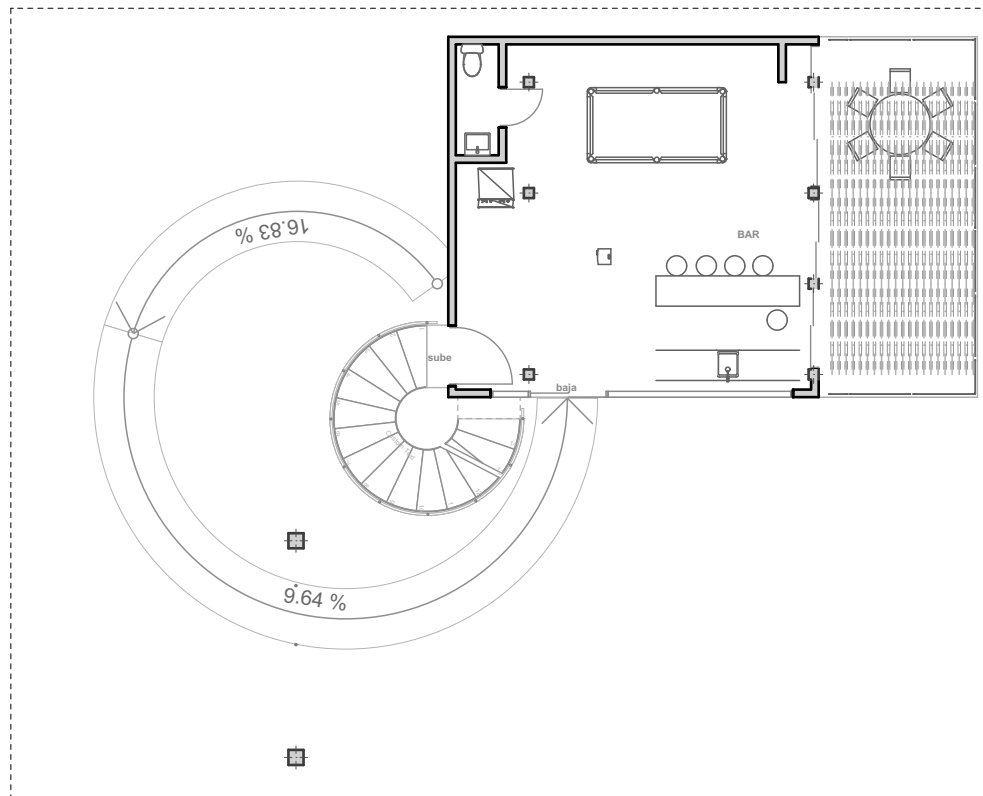

area comun

planta alta

1:150

NORTE



LOCALIZACION

AREAS

MUN TULUM - TOWNHOUSES
TULUM - Q,ROO

martes, 9 de abril de 2019

REGIMEN DE CONDOMINIO

ESCALA
1:150

PLANO NO.
4 de 41

LOTE
area comun