



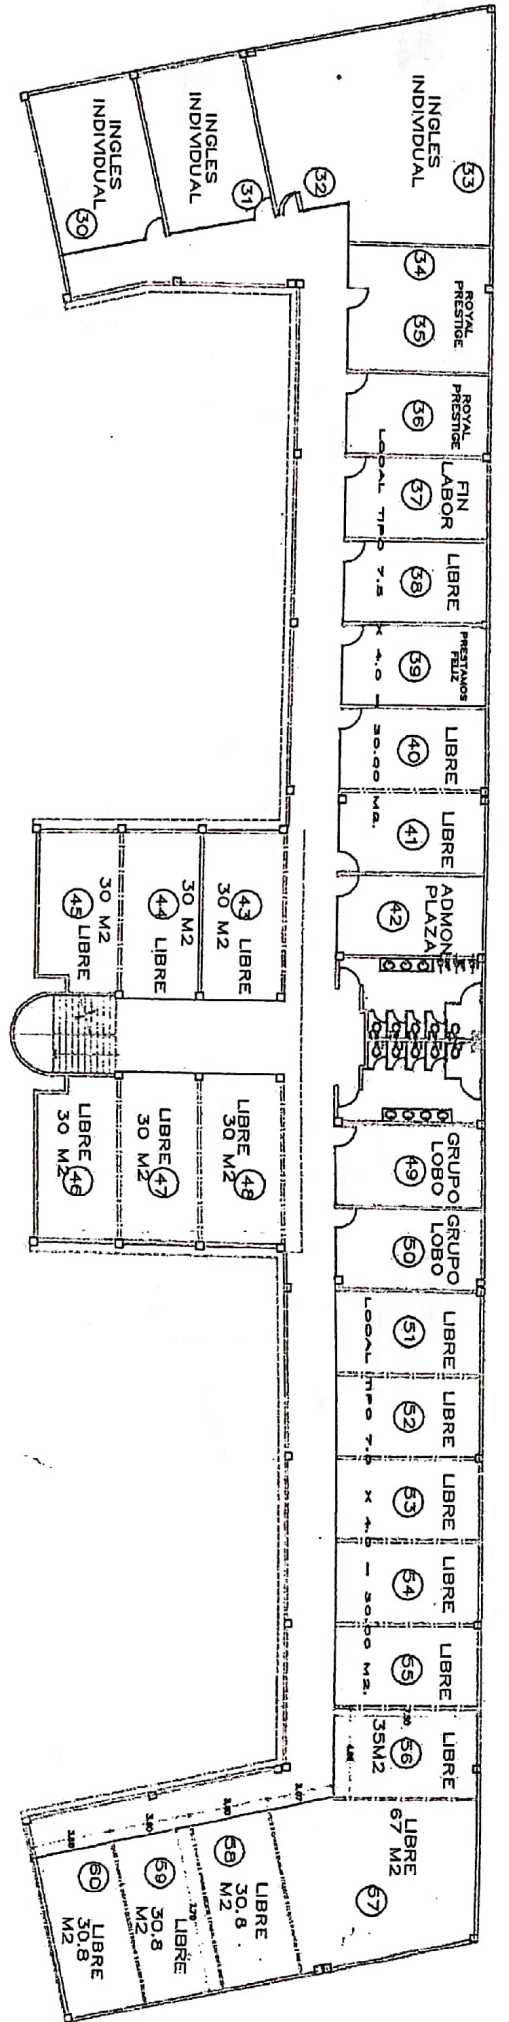

B
PLANTA ALTA
CONJUNTO
ESCALA: 1:150

You are using ZWCAD 2011 Trial
Version Please contact
WWW.ZWCAD.ORG for detailed
information

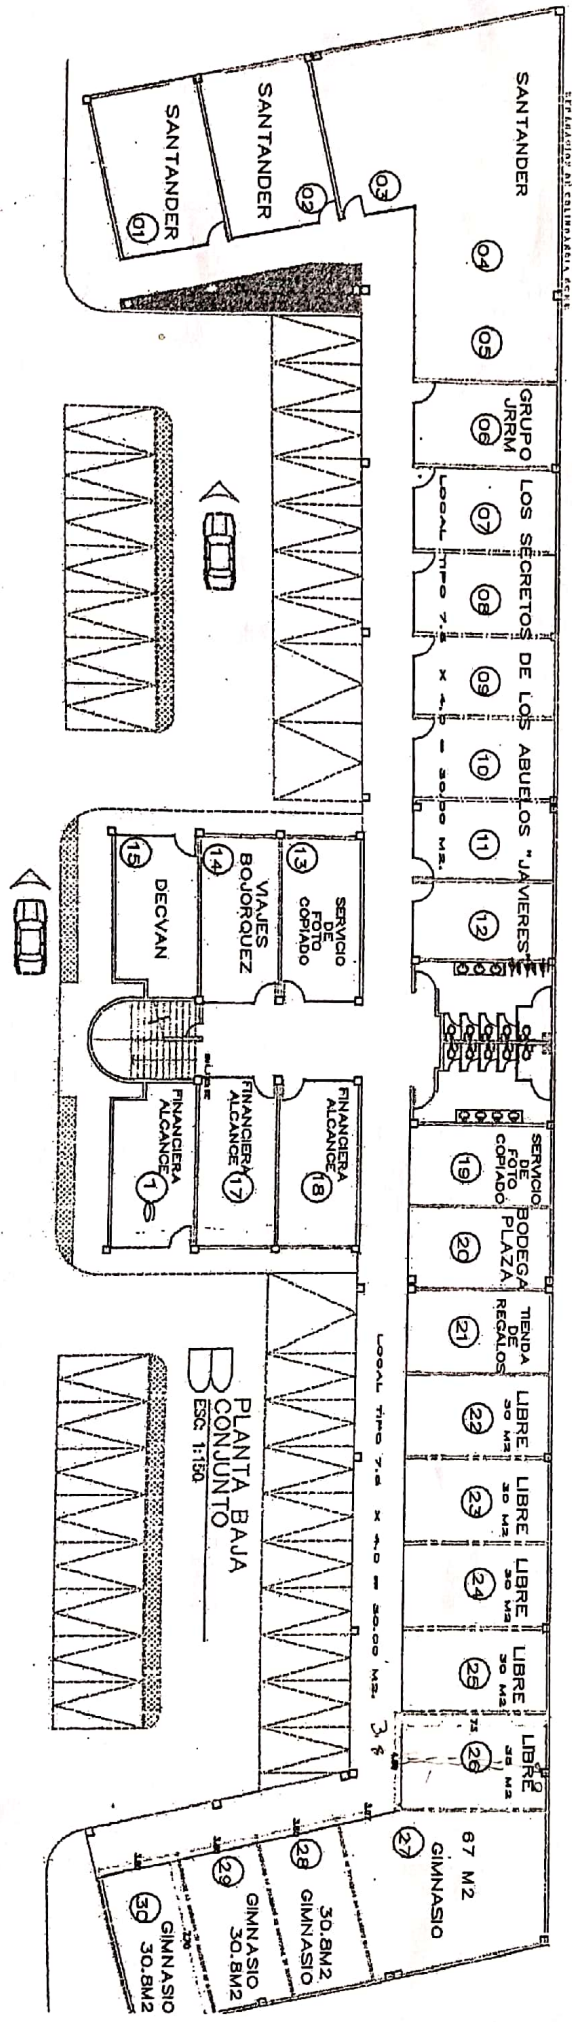

B
PLANTA BAJA
CONJUNTO
ESCALA: 1:150