
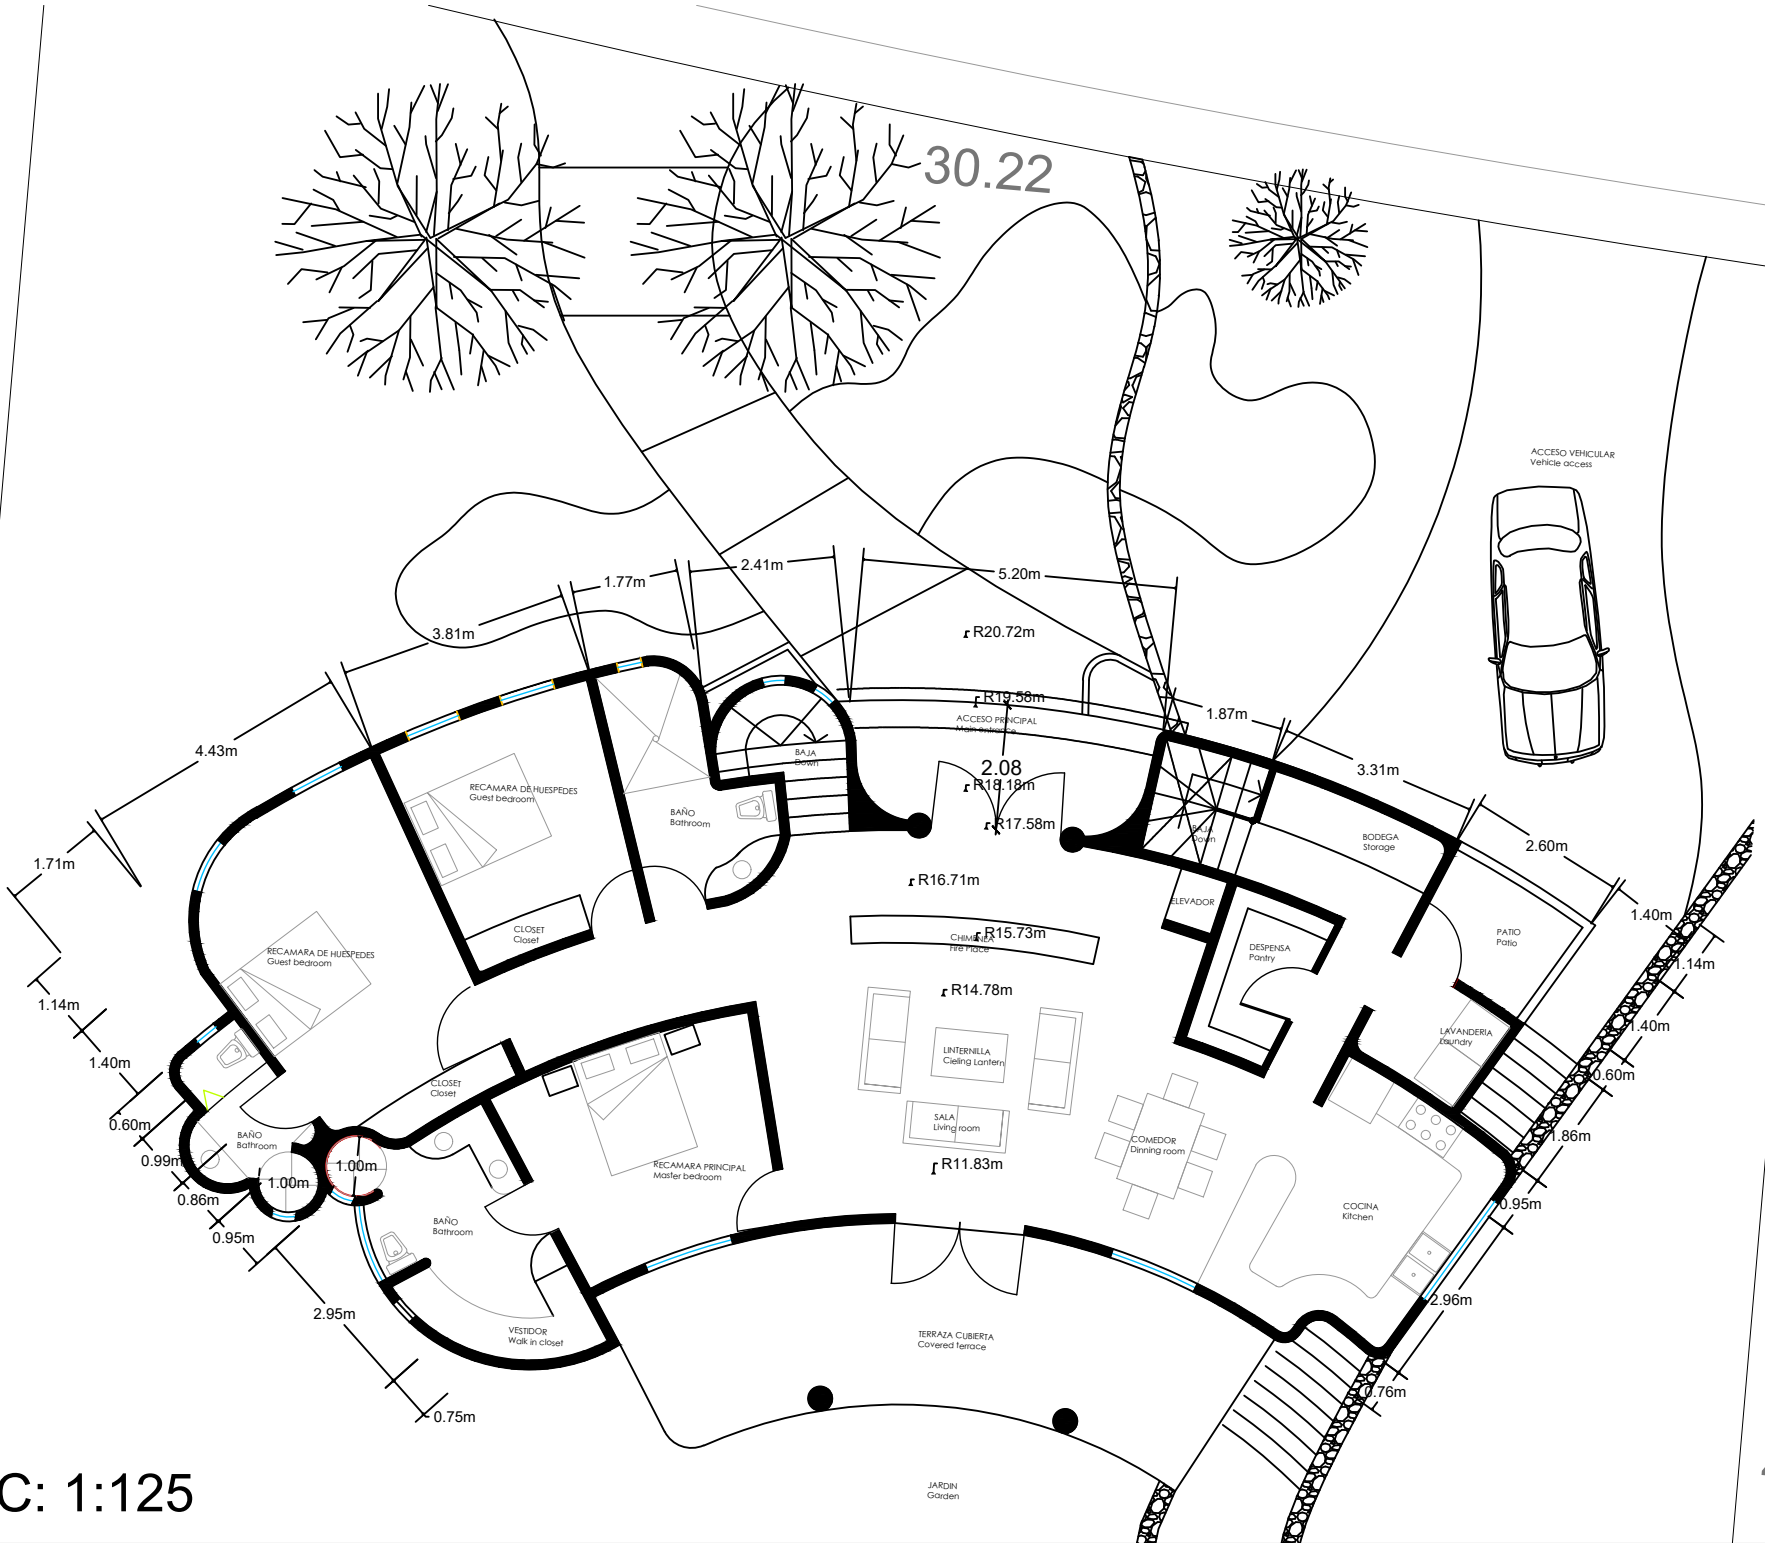


30.22

ACCESO VEHICULAR  
Vehicle access

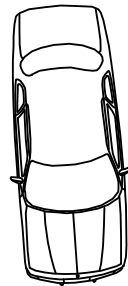

ESC: 1:125

40.