
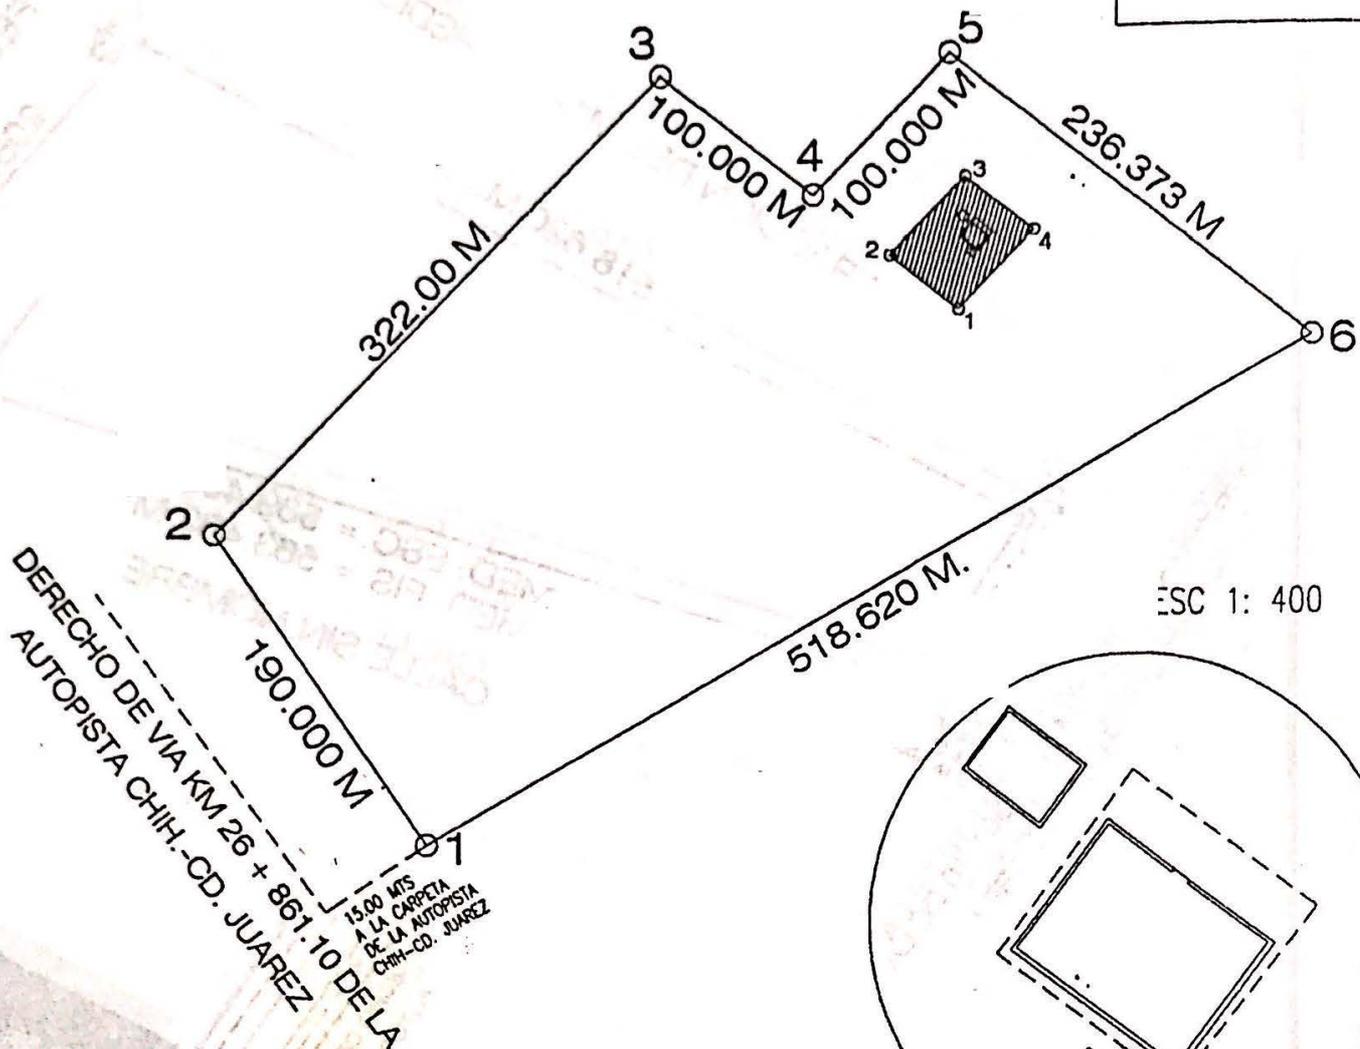


CUADRO DE CONSTRUCCION

ADO	PV	RUMBO	DISTANCIA	V	COORDENADAS	
					Y	X
				1	3,190,690.7600	383,649.5800
2		N 34°33'44.32" W	98.930	2	3,190,772.2298	383,593.4568
3		N 60°48'15.10" E	518.620	3	3,191,025.2104	384,046.1901
4		S 41°46'40.32" E	205.570	4	3,190,871.9100	384,183.1500
1		S 71°14'50.51" W	589.480	1	3,190,690.7600	383,649.5800

SUPERFICIE = 78,531.93 m²

SUP. DE TERRENO 10-96-32.546 Mas
 SUP. DE TERRENO INVADIDA 0-24-58.962 Mas
 SUP. DE CONST. 85.23 Mas
 SUP. DE PILA 19.69 Mas
 SUP. CTO. SERVICIO 2.38 Mas
 SUP. PORCHE. 30.30 Mas

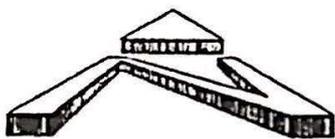

ESC 1: 400

21ed1817447eb9e1074e0c11c6848

CUADRO DE CONSTRUCCION


LADO		RUMBO	DISTANCIA	V	COORDENADAS	
EST	PV				Y	X
				1	3,190,772.2300	383,593.4600
1	2	N 34°33'44" W	190.00	2	3,190,928.7000	383,485.6700
2	3	N 44°14'43" E	322.00	3	3,191,159.3600	383,710.3400
3	4	S 52°16'51" E	100.00	4	3,191,098.1800	383,789.4400
4	5	N 44°14'43" E	100.00	5	3,191,169.8200	383,859.2100
5	6	S 52°16'51" E	236.373	6	3,191,025.2100	384,046.1900
6	1	S 60°48'15" W	518.620	1	3,190,772.2300	383,593.4600

SUPERFICIE = 109,632.546 m²


CUADRO DE CONSTRUCCION, SUP. INVADIDA

LADO		RUMBO	DISTANCIA	V	COORDENADAS	
EST	PV				Y	X
				1	3,191,040.0600	383,864.5900
1	2	N 52°16'52" W	45.00	2	3,191,067.6000	383,828.9900
2	3	N 44°14'43" E	55.00	3	3,191,107.0000	383,867.3700
3	4	S 52°16'51" E	45.00	4	3,191,079.4600	383,902.9600
4	1	S 44°14'43" W	55.00	1	3,191,040.0600	383,864.5900


SUPERFICIE = 2,458.962 m²

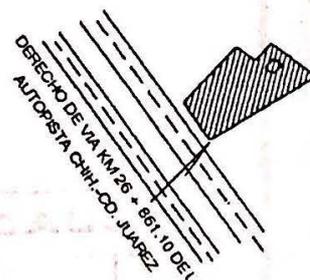

A CD. JUAREZ

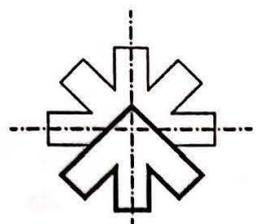

Esc. = 1:10,000

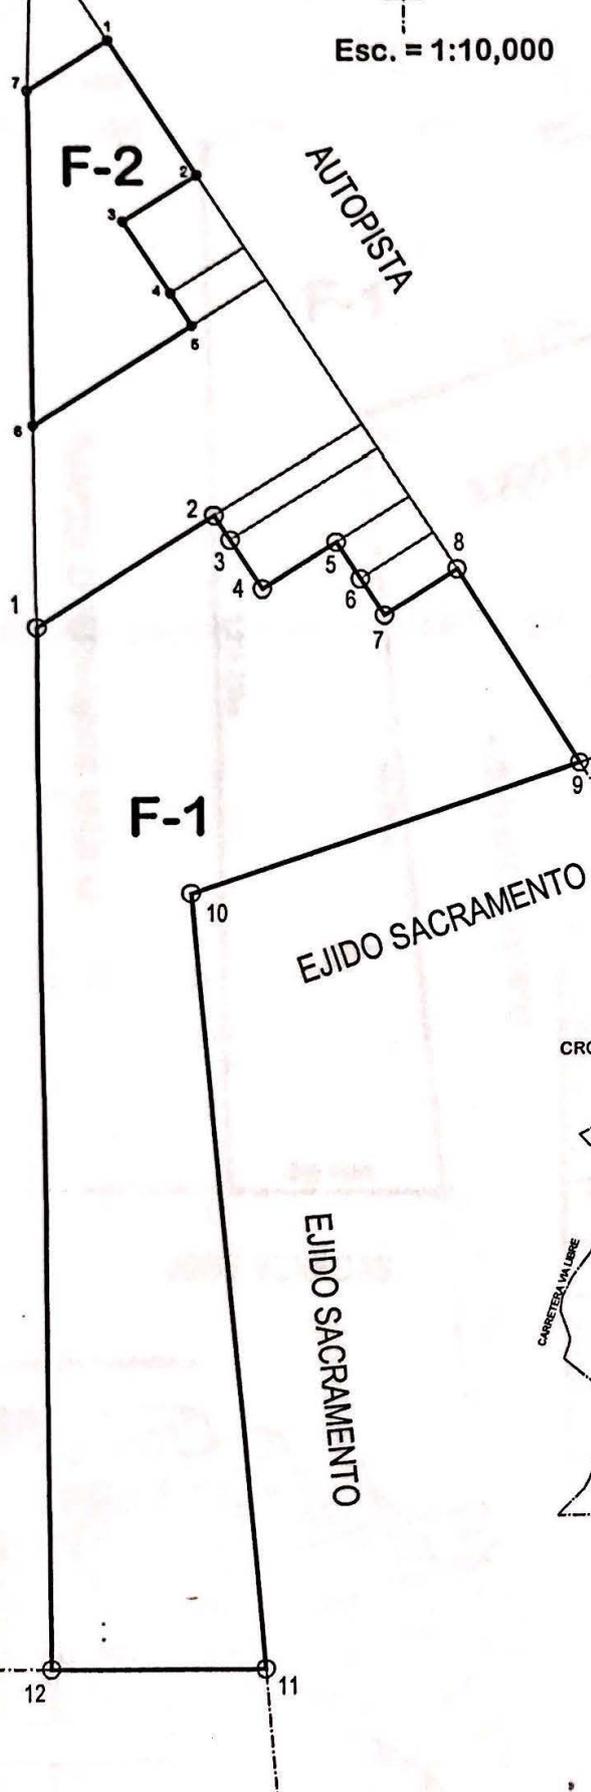

CUADRO DE CONSTRUCCION FRACCION No. 1

LADO		RUMBO	DISTANCIA	V	COORDENADAS U.T.M.	
EST	PV				NORTE (Y)	ESTE (X)
				1	3,190,827.354	382,966.104
1	2	N 57°37'41.46" E	240.000	2	3,190,955.852	383,168.805
2	3	S 32°22'18.89" E	33.500	3	3,190,927.558	383,186.741
3	4	S 32°22'18.52" E	66.500	4	3,190,871.393	383,222.346
4	5	N 57°37'41.18" E	100.000	5	3,190,924.934	383,306.805
5	6	S 32°34'39.82" E	50.000	6	3,190,882.801	383,333.728
6	7	S 32°34'39.82" E	50.000	7	3,190,840.668	383,360.650
7	8	N 57°37'41.18" E	100.000	8	3,190,894.209	383,445.109
8	9	S 31°34'27.37" E	269.257	9	3,190,664.812	383,586.093
9	10	S 71°21'08.57" W	471.571	10	3,190,514.029	383,139.278
10	11	S 04°51'17.03" E	912.670	11	3,189,604.633	383,216.517
11	12	N 88°30'11.87" W	246.445	12	3,189,611.070	382,970.156
12	1	N 00°11'27.24" W	1,216.290	1	3,190,827.354	382,966.104


SUPERFICIE = 373,141.857 m2

CUADRO DE CONSTRUCCION FRACCION No. 2



LADO		RUMBO	DISTANCIA	V	COORDENADAS U.T.M.	
EST	PV				NORTE (Y)	ESTE (X)
				1	3,191,510.472	383,051.754
1	2	S 32°34'28.28" E	186.103	2	3,191,353.644	383,151.951
2	3	S 57°25'07.89" W	99.999	3	3,191,299.796	383,067.689
3	4	S 32°34'49.46" E	99.993	4	3,191,215.538	383,121.534
4	5	S 32°34'34.70" E	44.999	5	3,191,177.618	383,145.762
5	6	S 57°25'20.46" W	215.949	6	3,191,061.342	382,963.790
6	7	N 00°34'03.54" W	390.475	7	3,191,451.799	382,959.921
7	1	N 57°25'29.84" E	108.976	1	3,191,510.472	383,051.754

SUPERFICIE = 55,846.901 m2

CROQUIS DE LOCALIZACION SIN ESCALA

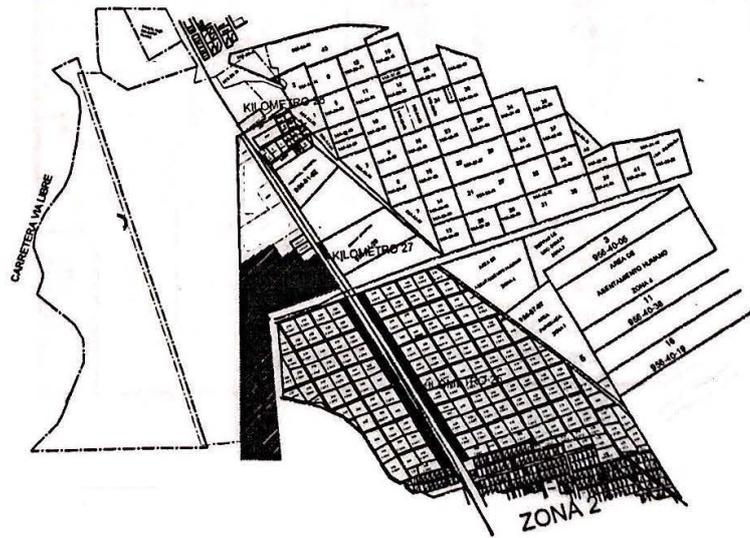


SUPERFICIE DEL TERRENO FISICO = 373,141.657 M2

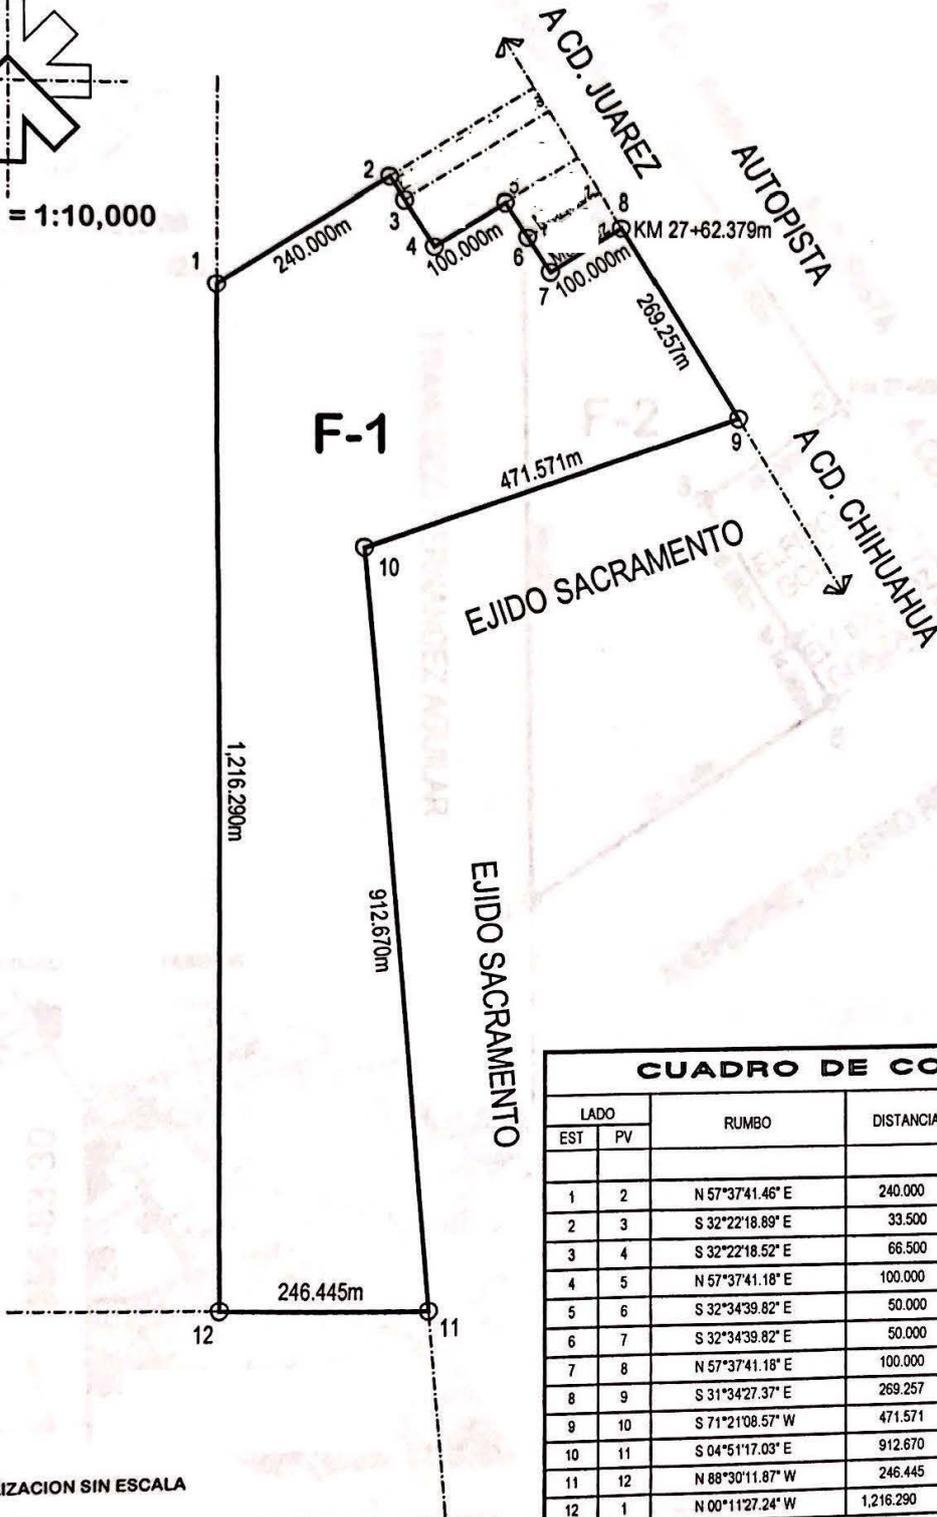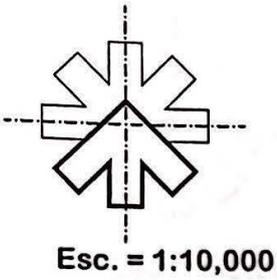


CUADRO DE CONSTRUCCION						
LADO		RUMBO	DISTANCIA	V	COORDENADAS U.T.M.	
EST	PV				NORTE (Y)	ESTE (X)
				1	3,190,827.354	382,966.104
1	2	N 57°37'41.46" E	240.000	2	3,190,955.852	383,168.805
2	3	S 32°22'18.89" E	33.500	3	3,190,927.558	383,186.741
3	4	S 32°22'18.52" E	66.500	4	3,190,871.393	383,222.346
4	5	N 57°37'41.18" E	100.000	5	3,190,924.934	383,306.805
5	6	S 32°34'39.82" E	50.000	6	3,190,882.801	383,333.728
6	7	S 32°34'39.82" E	50.000	7	3,190,840.668	383,360.650
7	8	N 57°37'41.18" E	100.000	8	3,190,894.209	383,445.109
8	9	S 31°34'27.37" E	269.257	9	3,190,664.612	383,586.093
9	10	S 71°21'08.57" W	471.571	10	3,190,514.029	383,139.278
10	11	S 04°51'17.03" E	912.670	11	3,189,604.633	383,216.517
11	12	N 88°30'11.87" W	246.445	12	3,189,611.070	382,970.156
12	1	N 00°11'27.24" W	1,216.290	1	3,190,827.354	382,966.104
SUPERFICIE = 373,141.657 m2						

CROQUIS DE LOCALIZACION SIN ESCALA

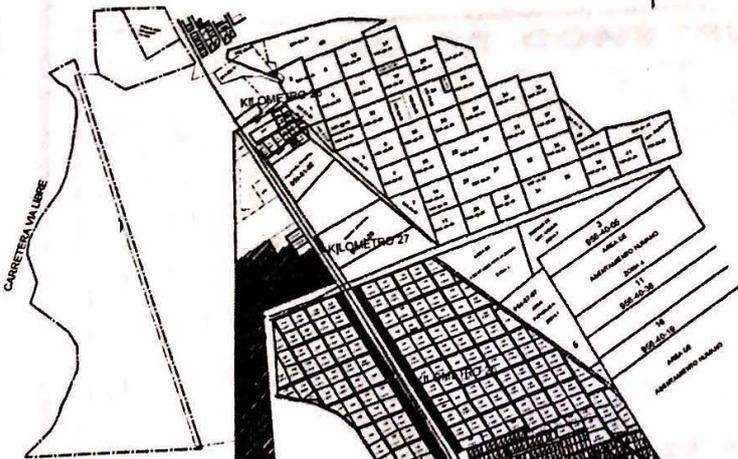


SUPERFICIE DEL TERRENO FISICO = 55,846.901 M2

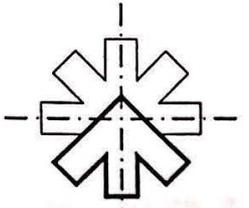

Esc. = 1:5,000



CROQUIS DE LOCALIZACION SIN ESCALA

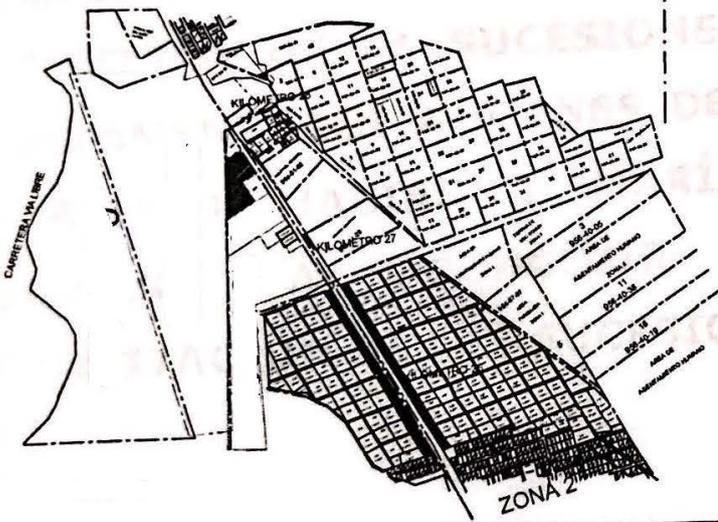

CUADRO DE CONSTRUCCION

LADO		RUMBO	DISTANCIA	V	COORDENADAS U.T.M.	
EST	PV				NORTE (Y)	ESTE (X)
				1	3,191,510.472	383,051.754
1	2	S 32°34'28.28" E	186.103	2	3,191,353.644	383,151.951
2	3	S 57°25'07.89" W	99.999	3	3,191,299.796	383,067.689
3	4	S 32°34'49.46" E	99.993	4	3,191,215.538	383,121.534
4	5	S 32°34'34.70" E	44.999	5	3,191,177.618	383,145.762
5	6	S 57°25'20.46" W	215.949	6	3,191,061.342	382,963.790
6	7	N 00°34'03.54" W	390.475	7	3,191,451.799	382,959.921
7	1	N 57°25'29.84" E	108.976	1	3,191,510.472	383,051.754

SUPERFICIE = 55,846.901 m2