



ELEVACION 1

ESCALA 1/100

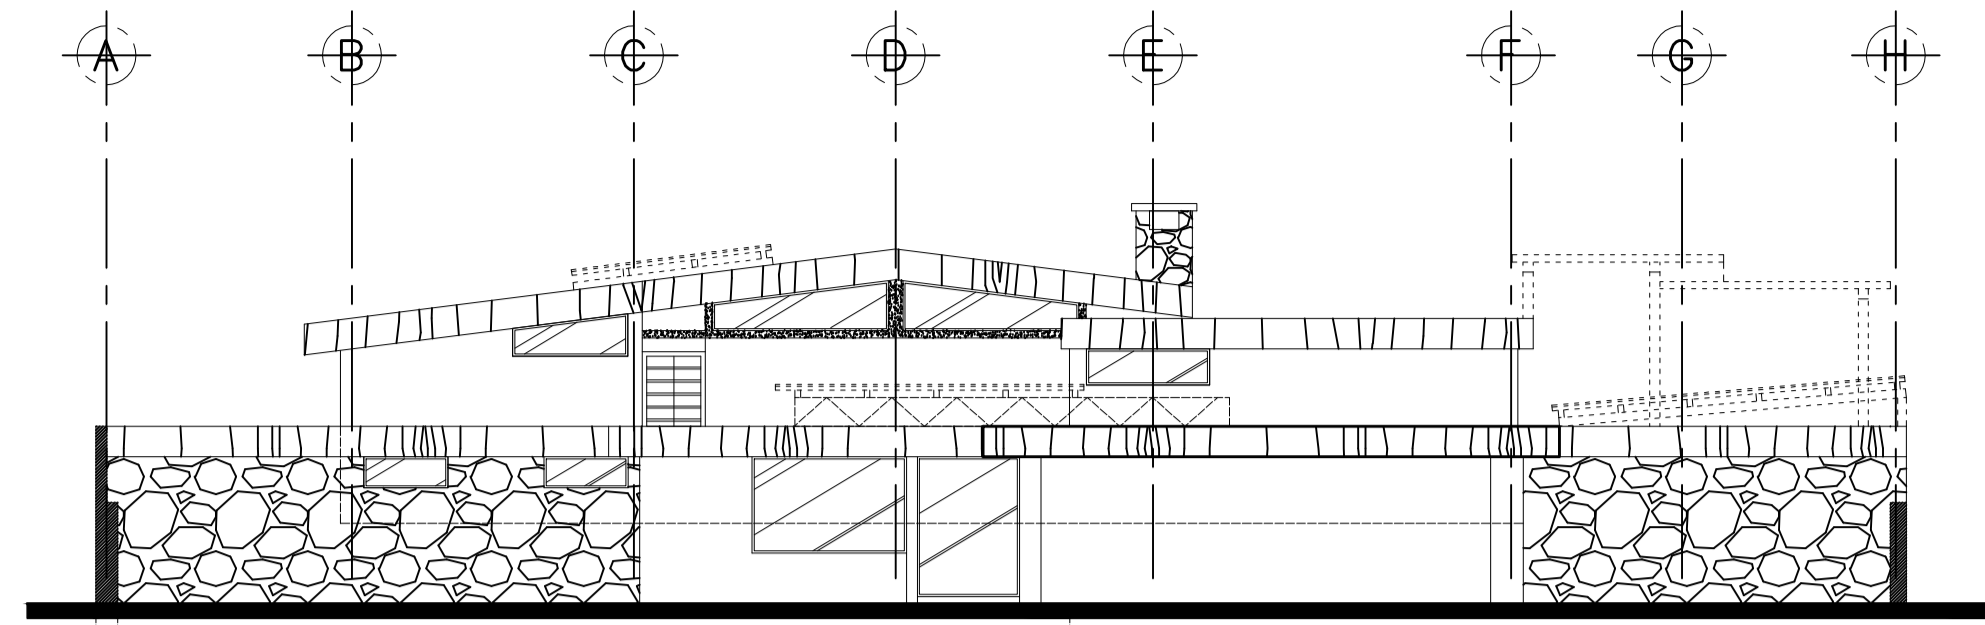


ELEVACION 2

ESCALA 1/100

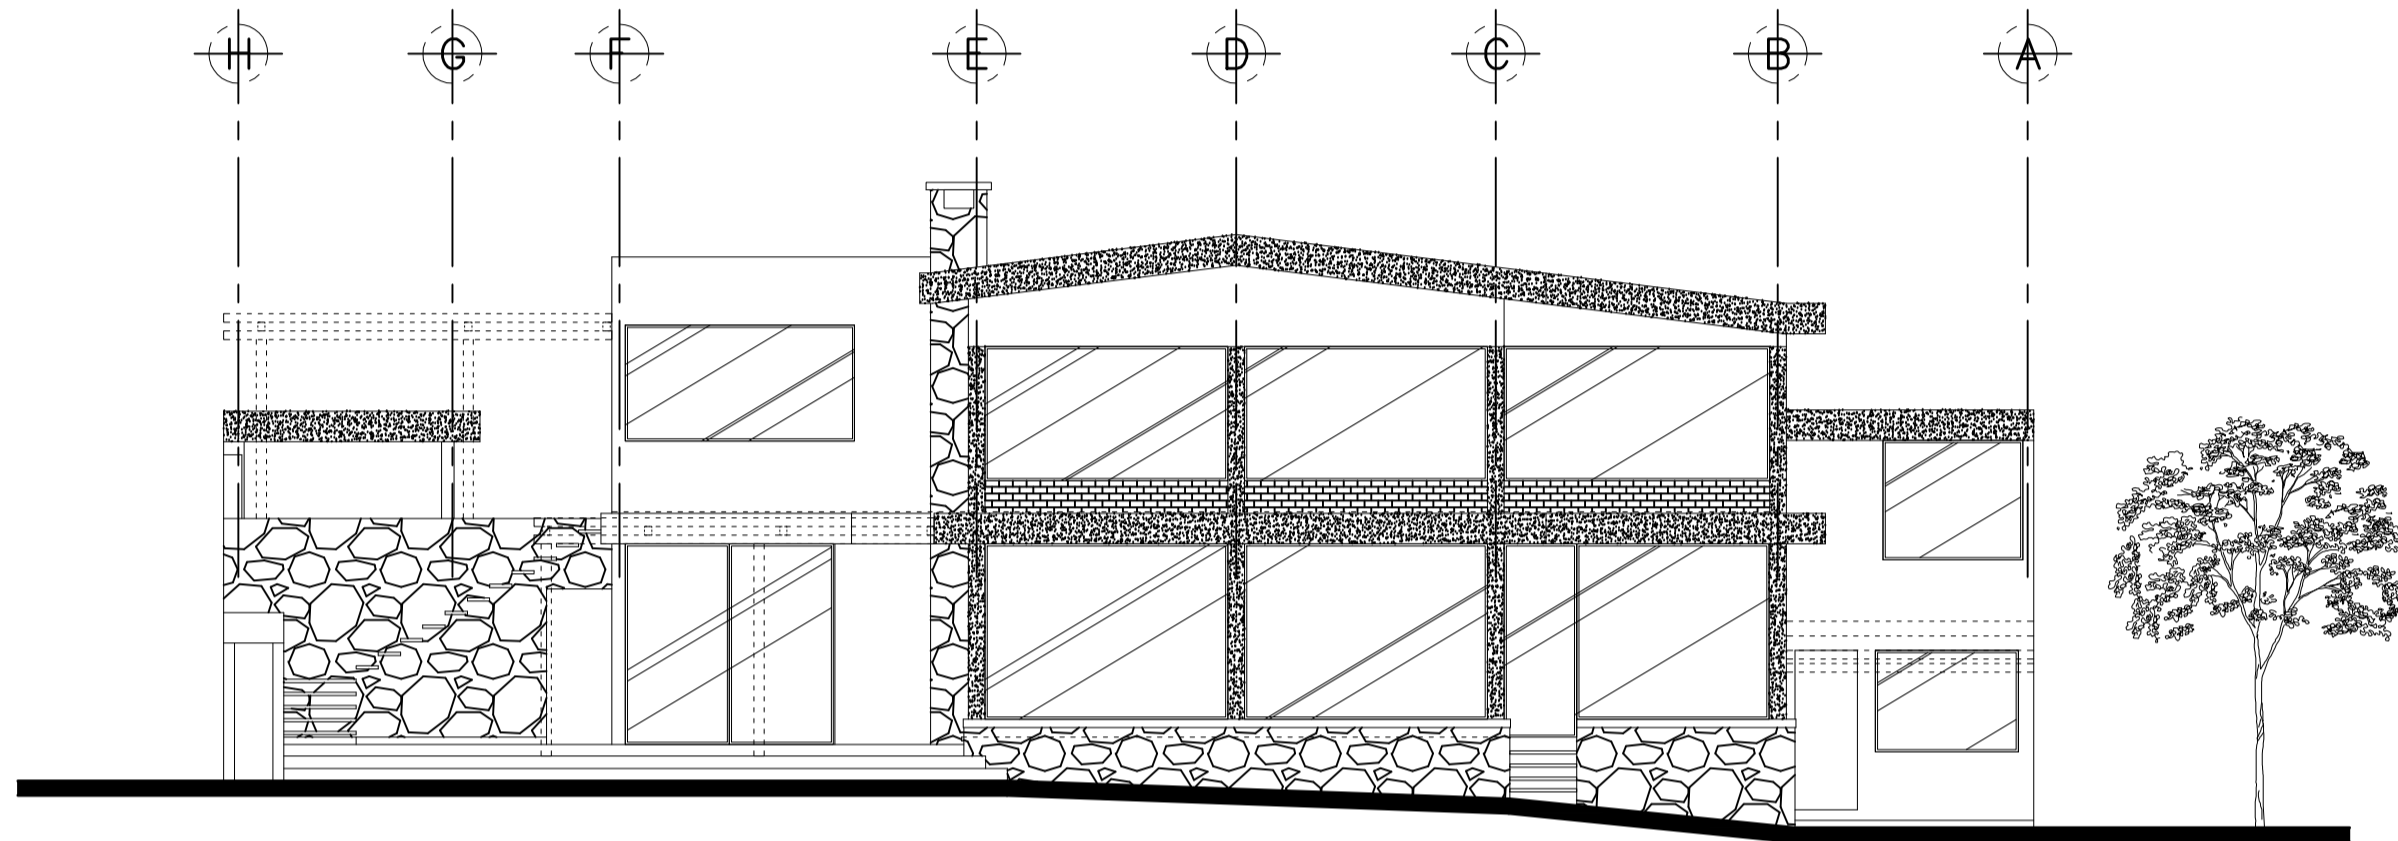


ELEVACION 3

ESCALA 1/100

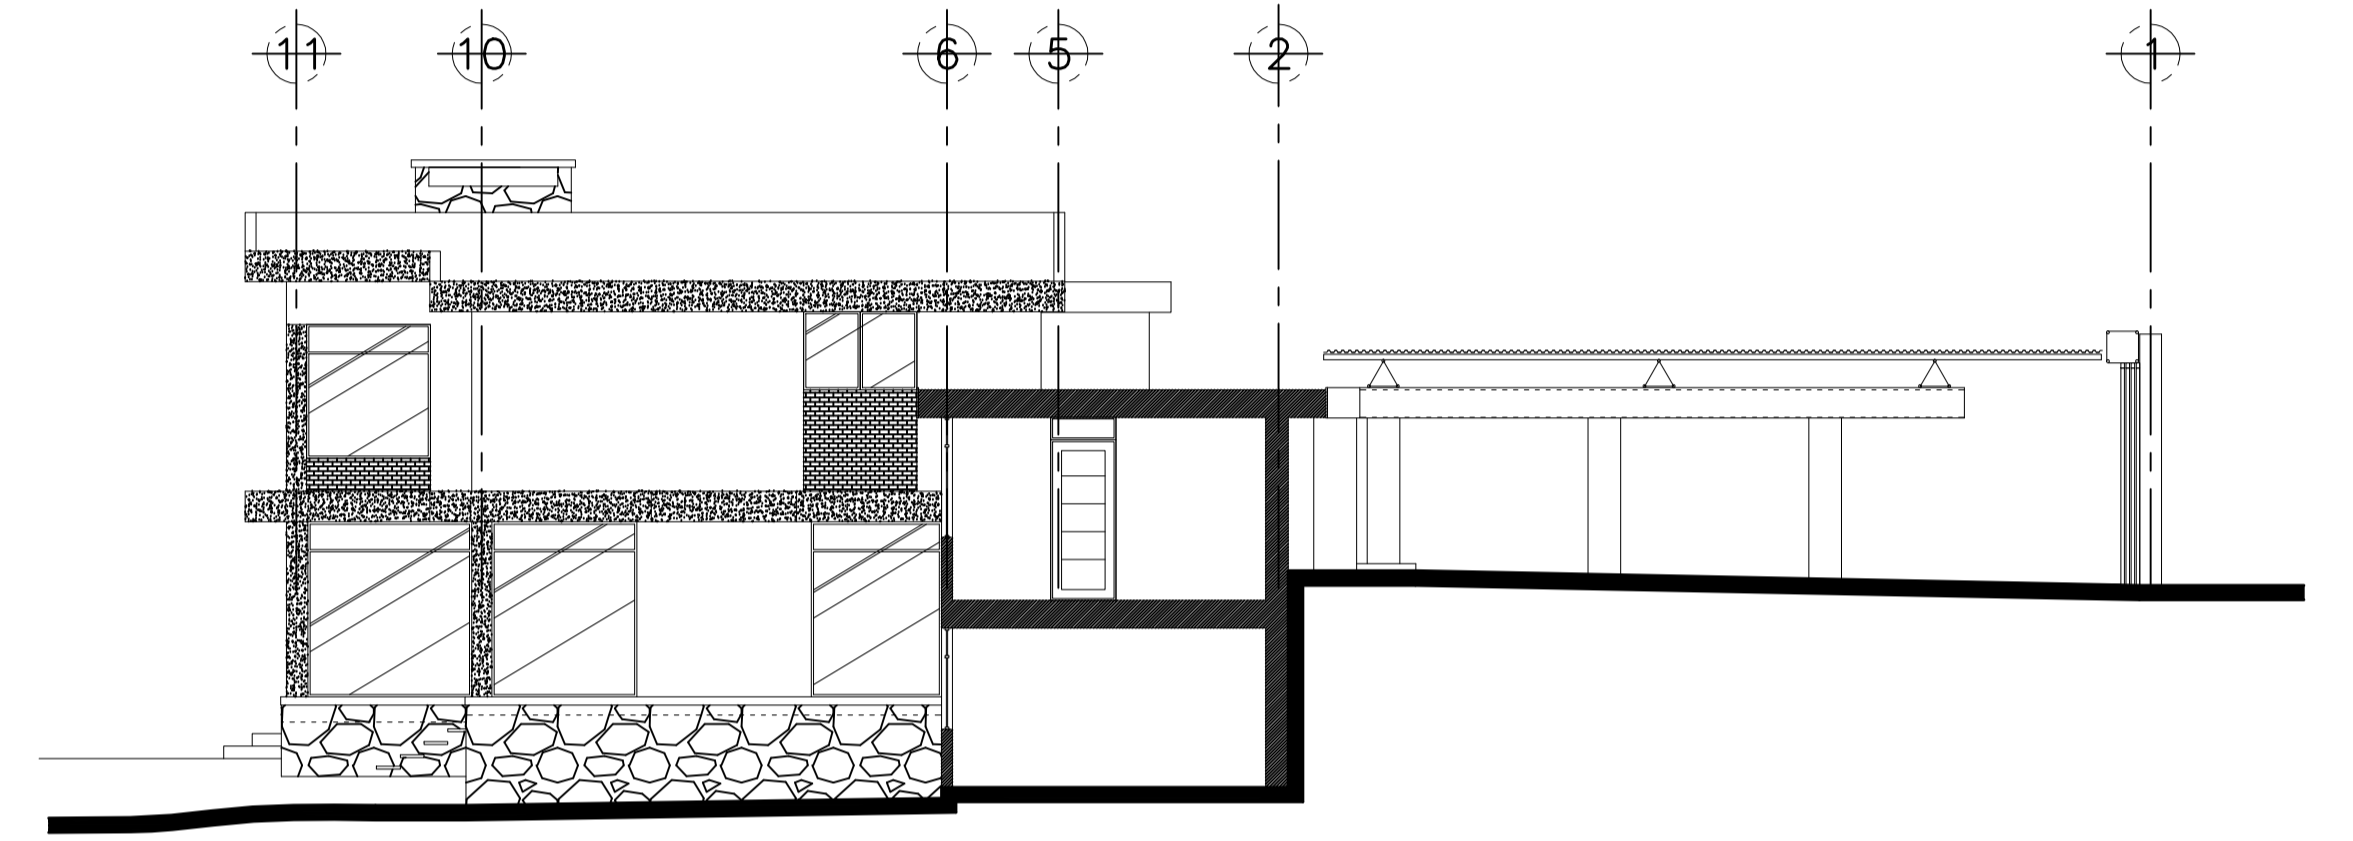


CORTE A-A

ESCALA 1/100

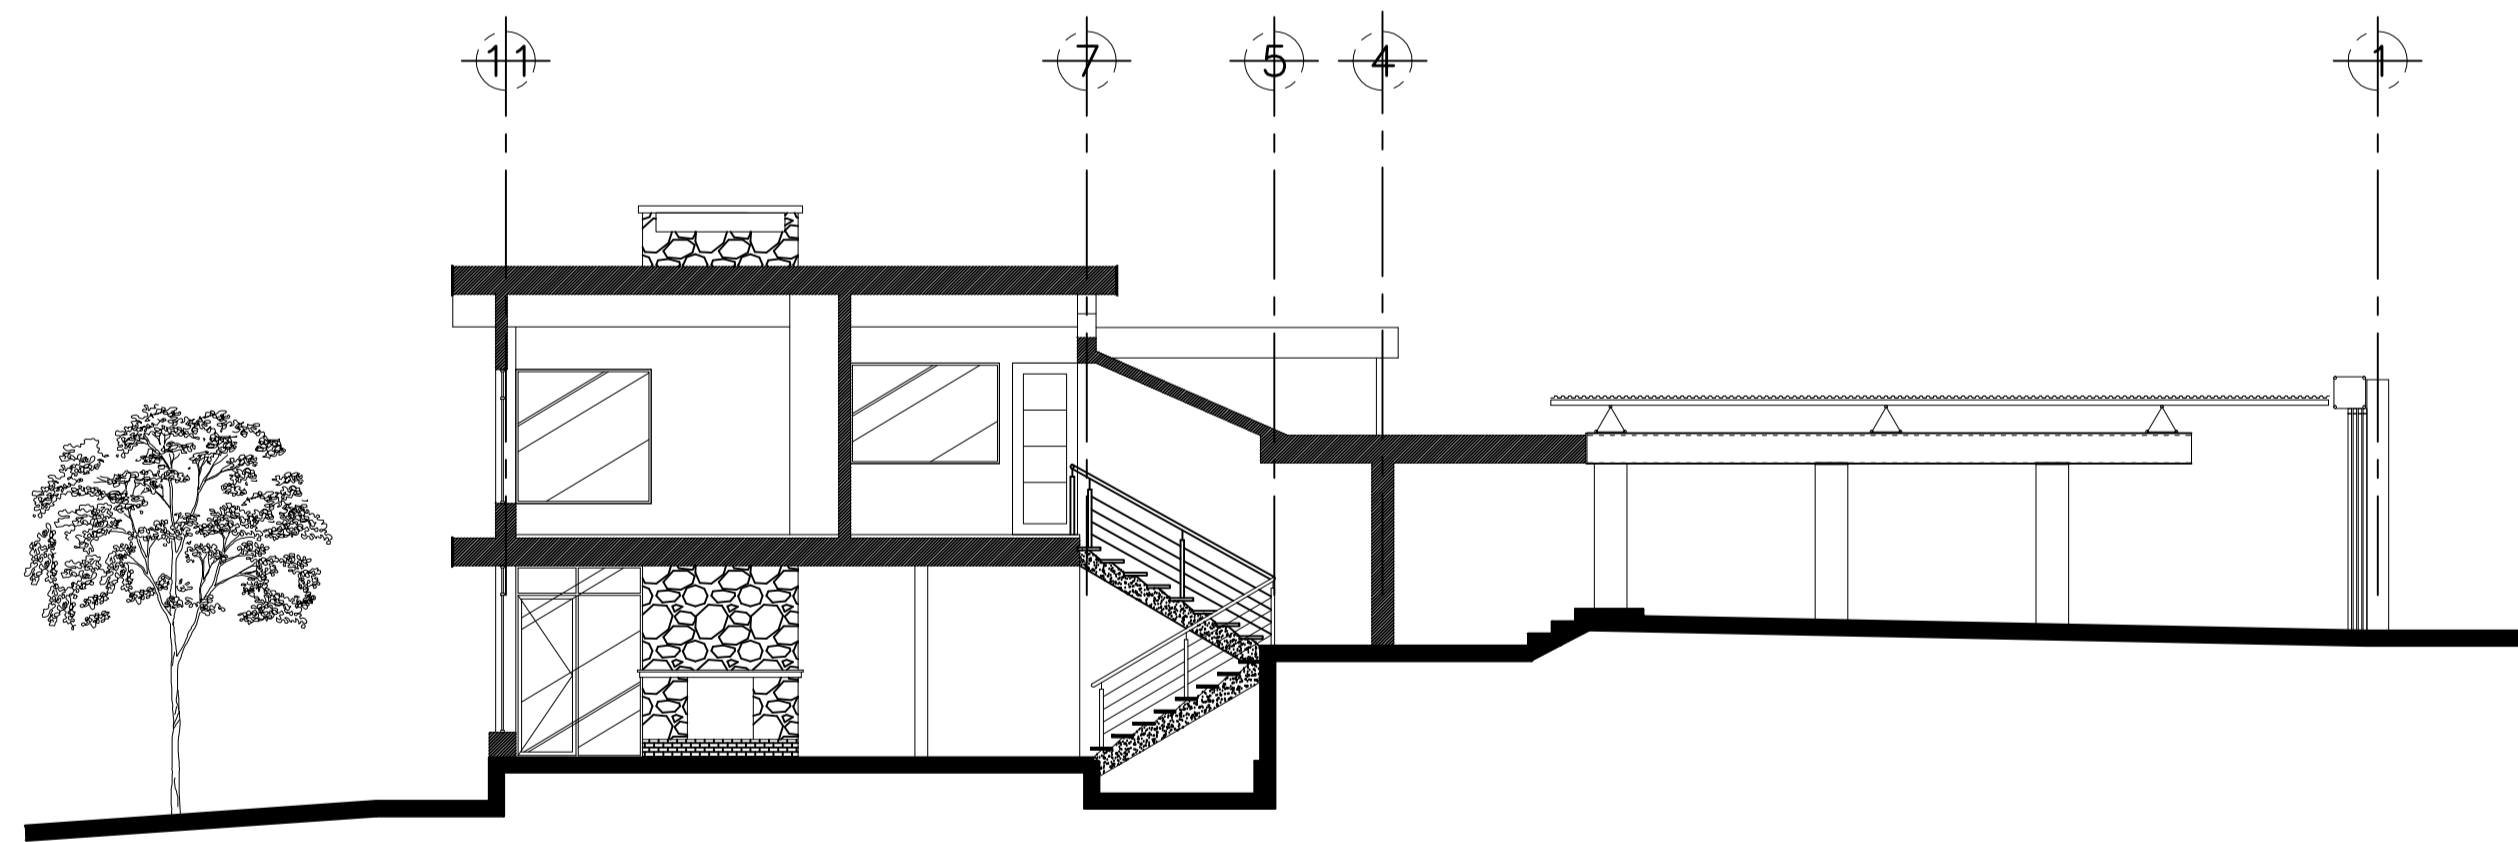

CORTE B-B

ESCALA 1/100

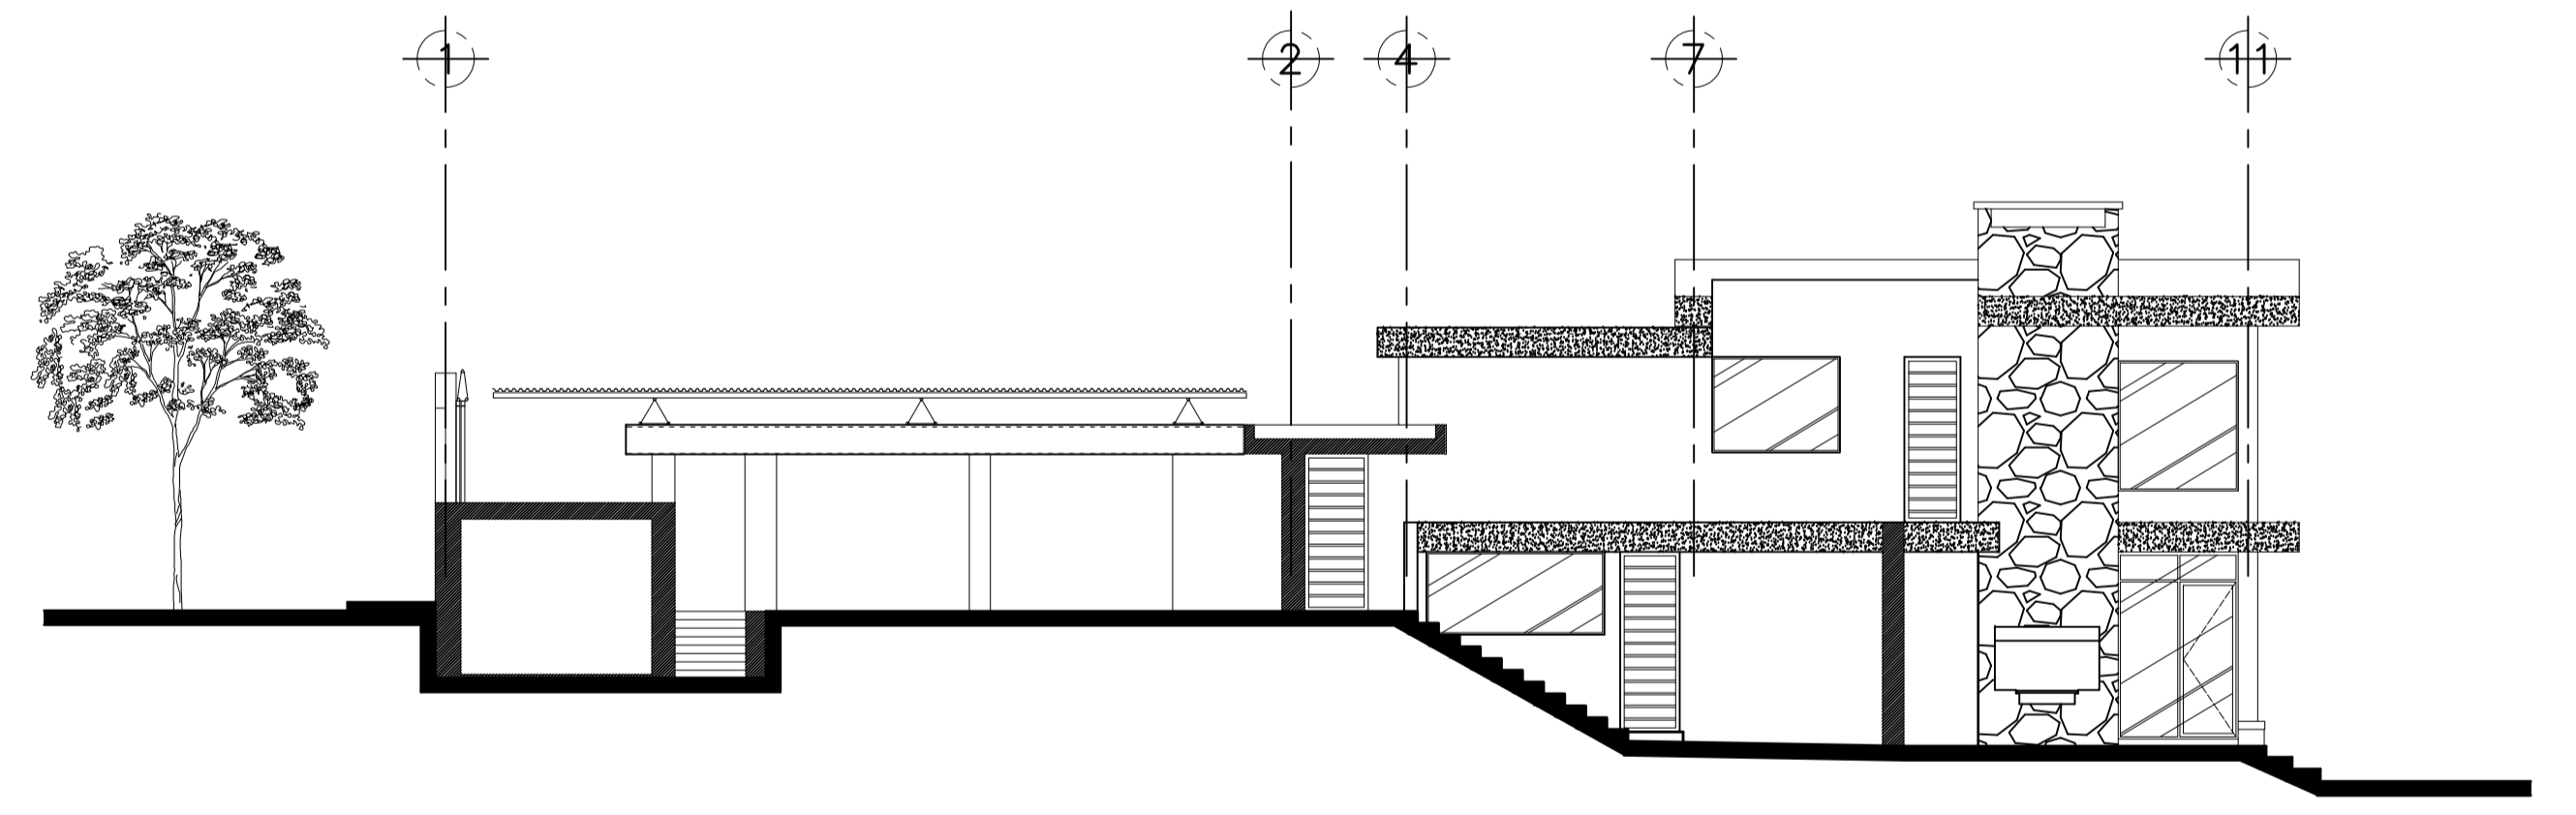

CORTE C-C

ESCALA 1/100