


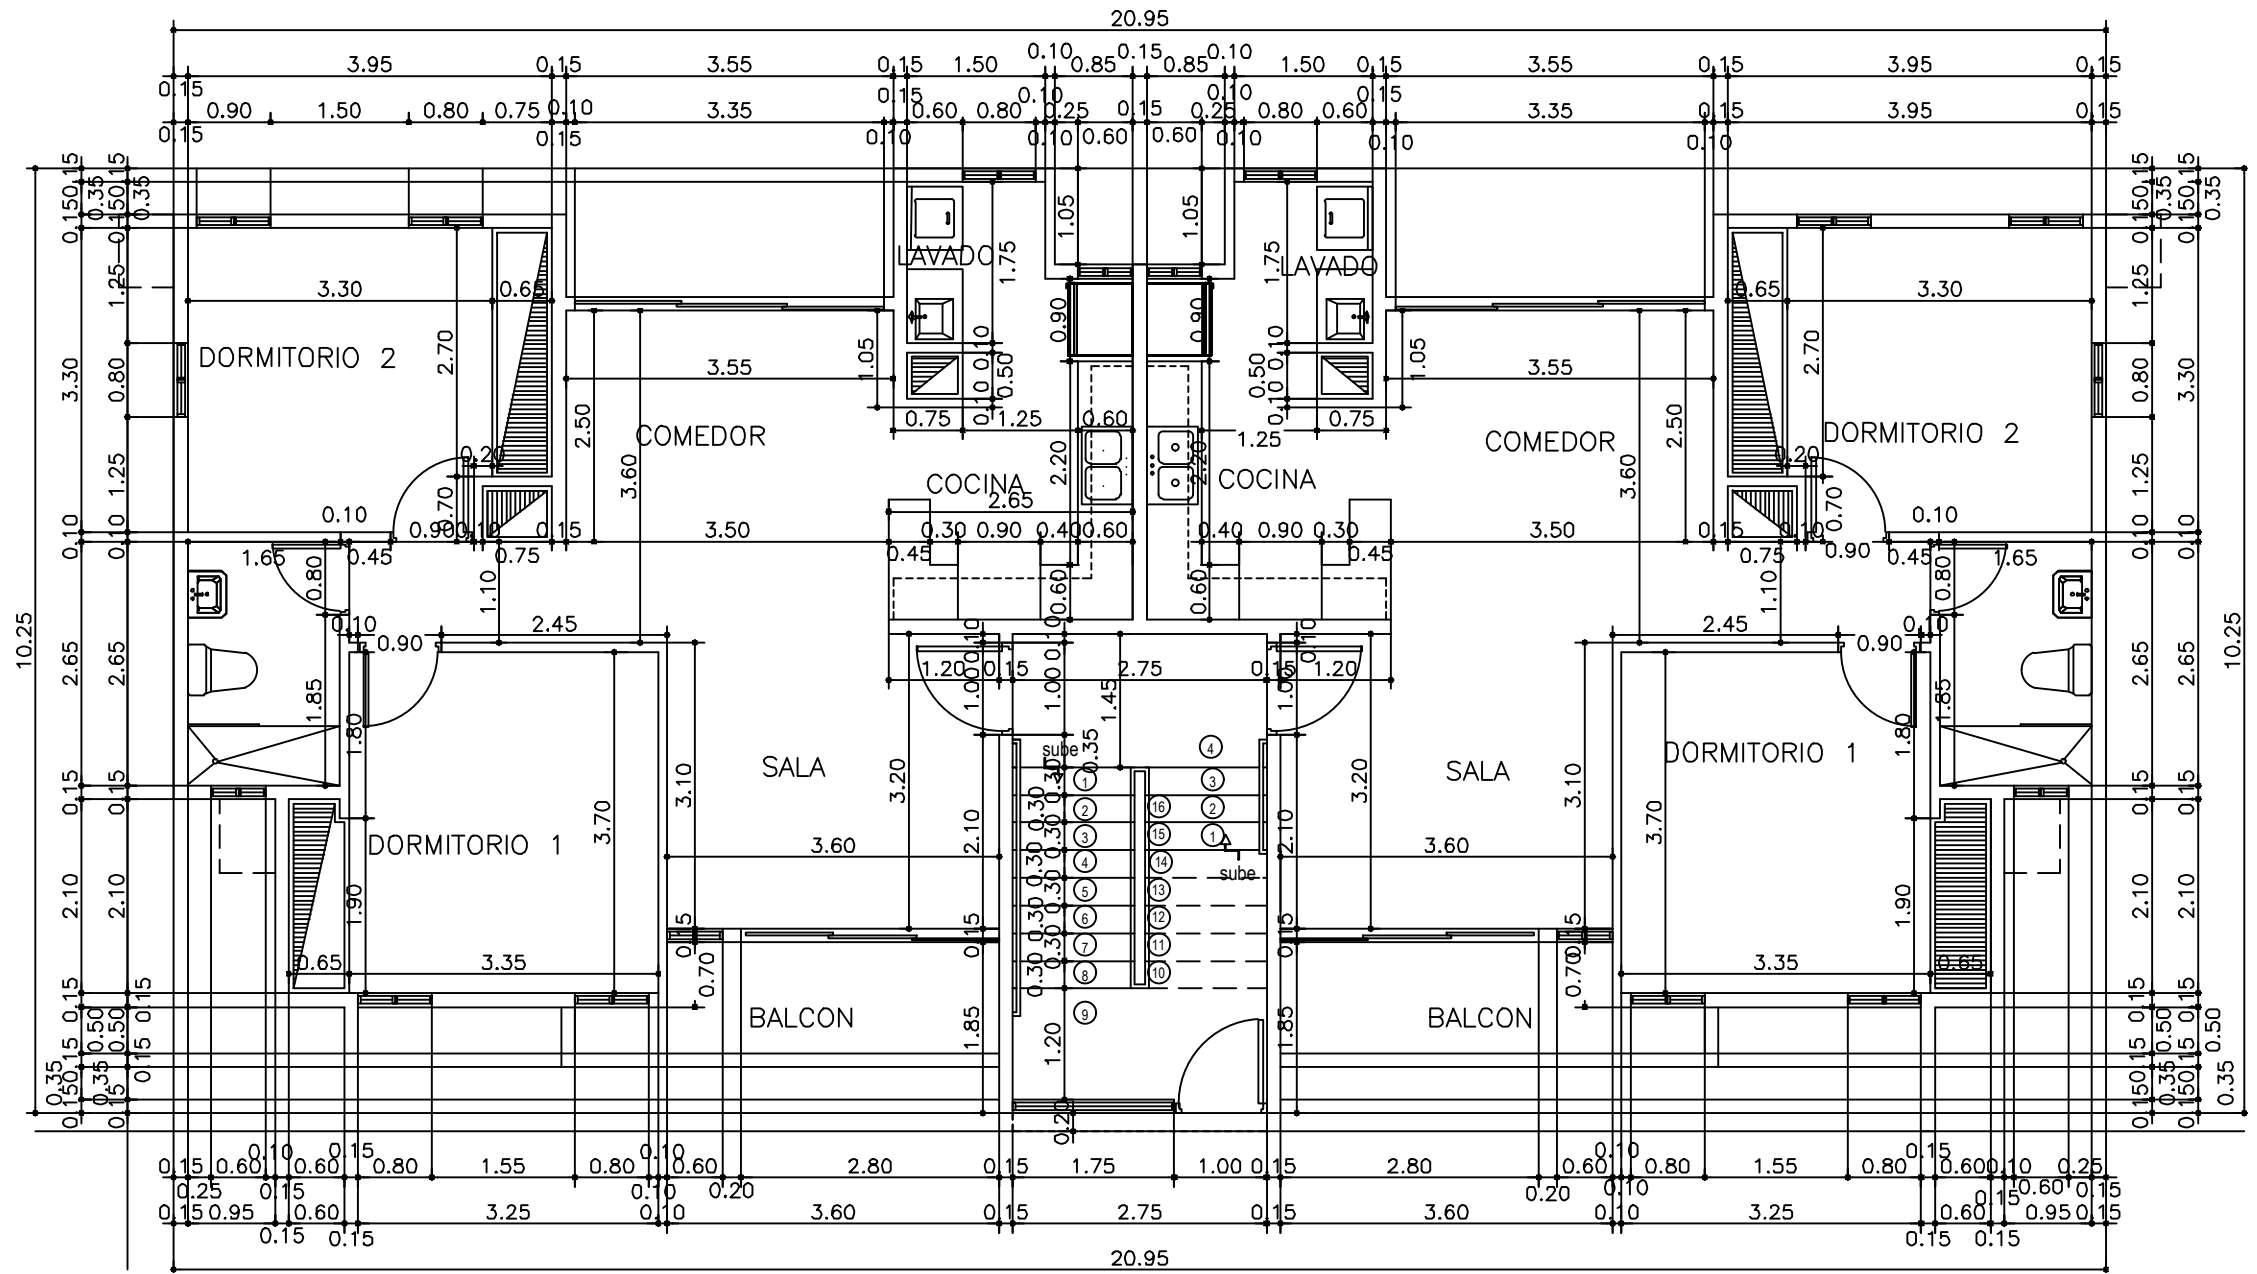

PLANTA DIMENSIONADA 1er N (BLOQUES)

81.50 M2	ESC.:1:75
----------	-----------