



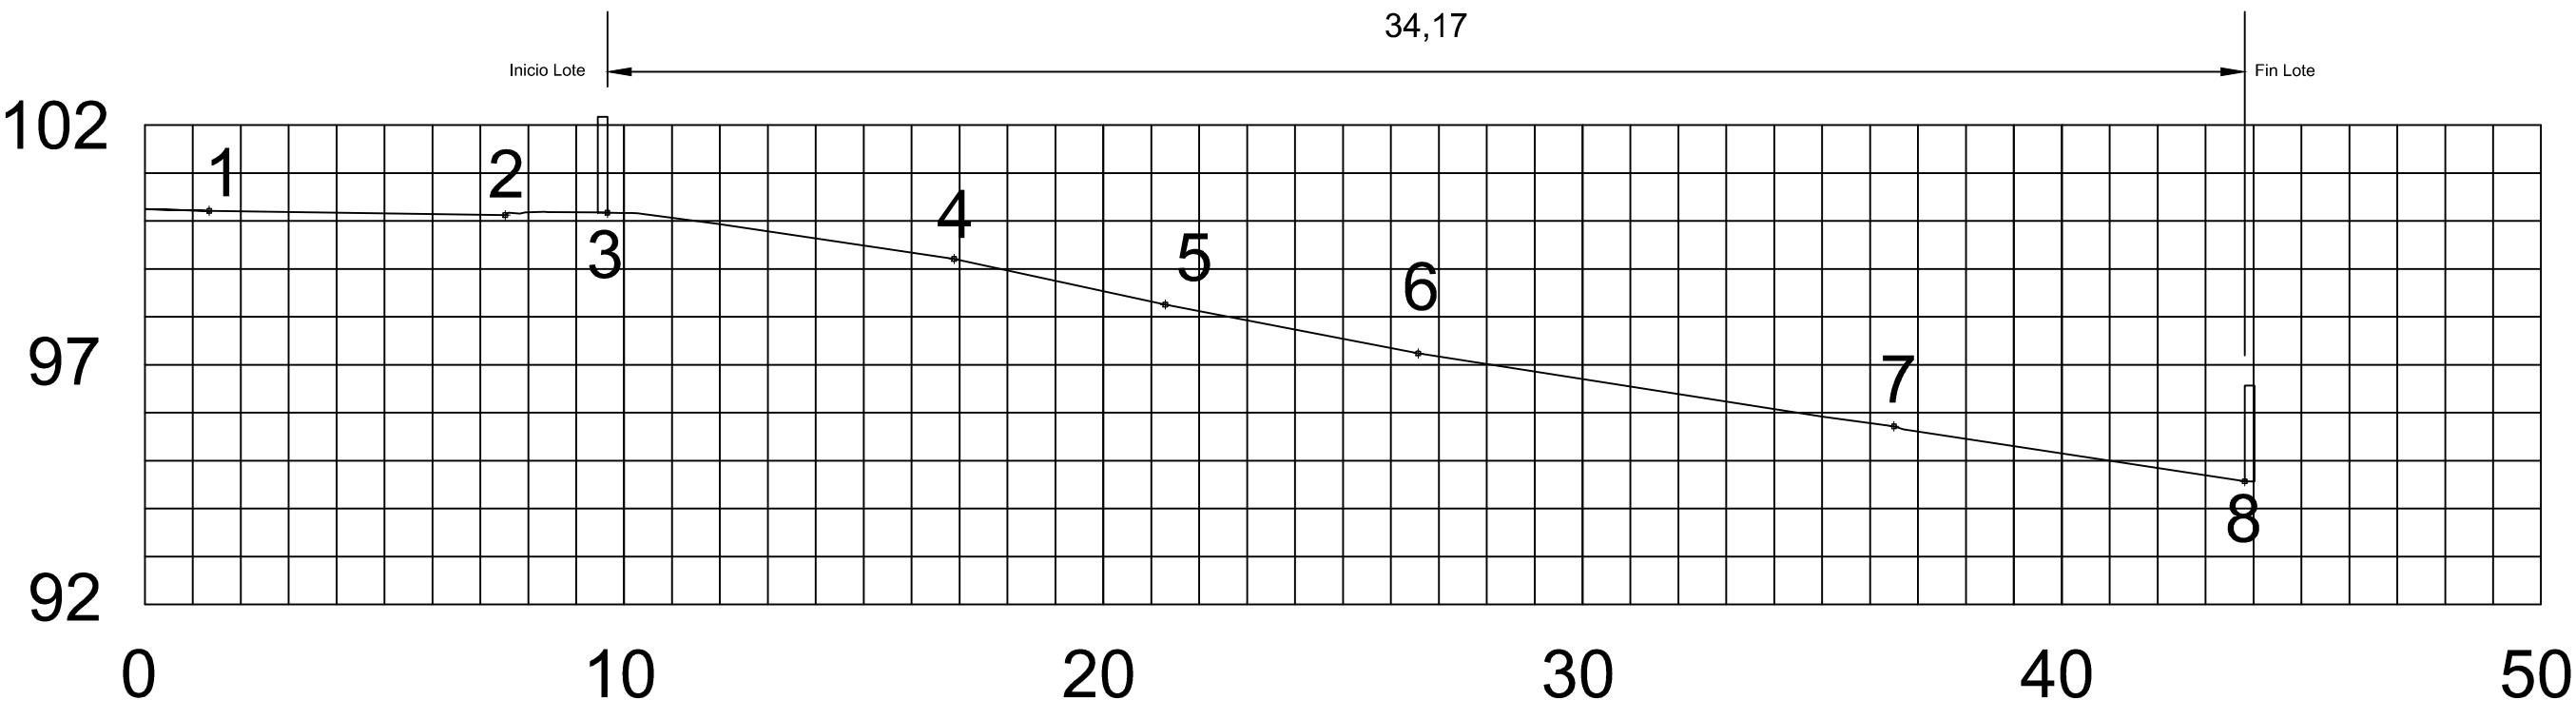


No.	D.H	Cota	Descripcion
1	1.344	100.211	O. Calle
2	9.490	100.180	O. Calle
3	11.924	99.945	Inicio Lote
4	16.888	99.208	
5	21.292	98.257	
6	35.039	95.912	
7	43.759	94.580	
8	43.820	94.568	Fin Lote/Pared

Sección A - A'

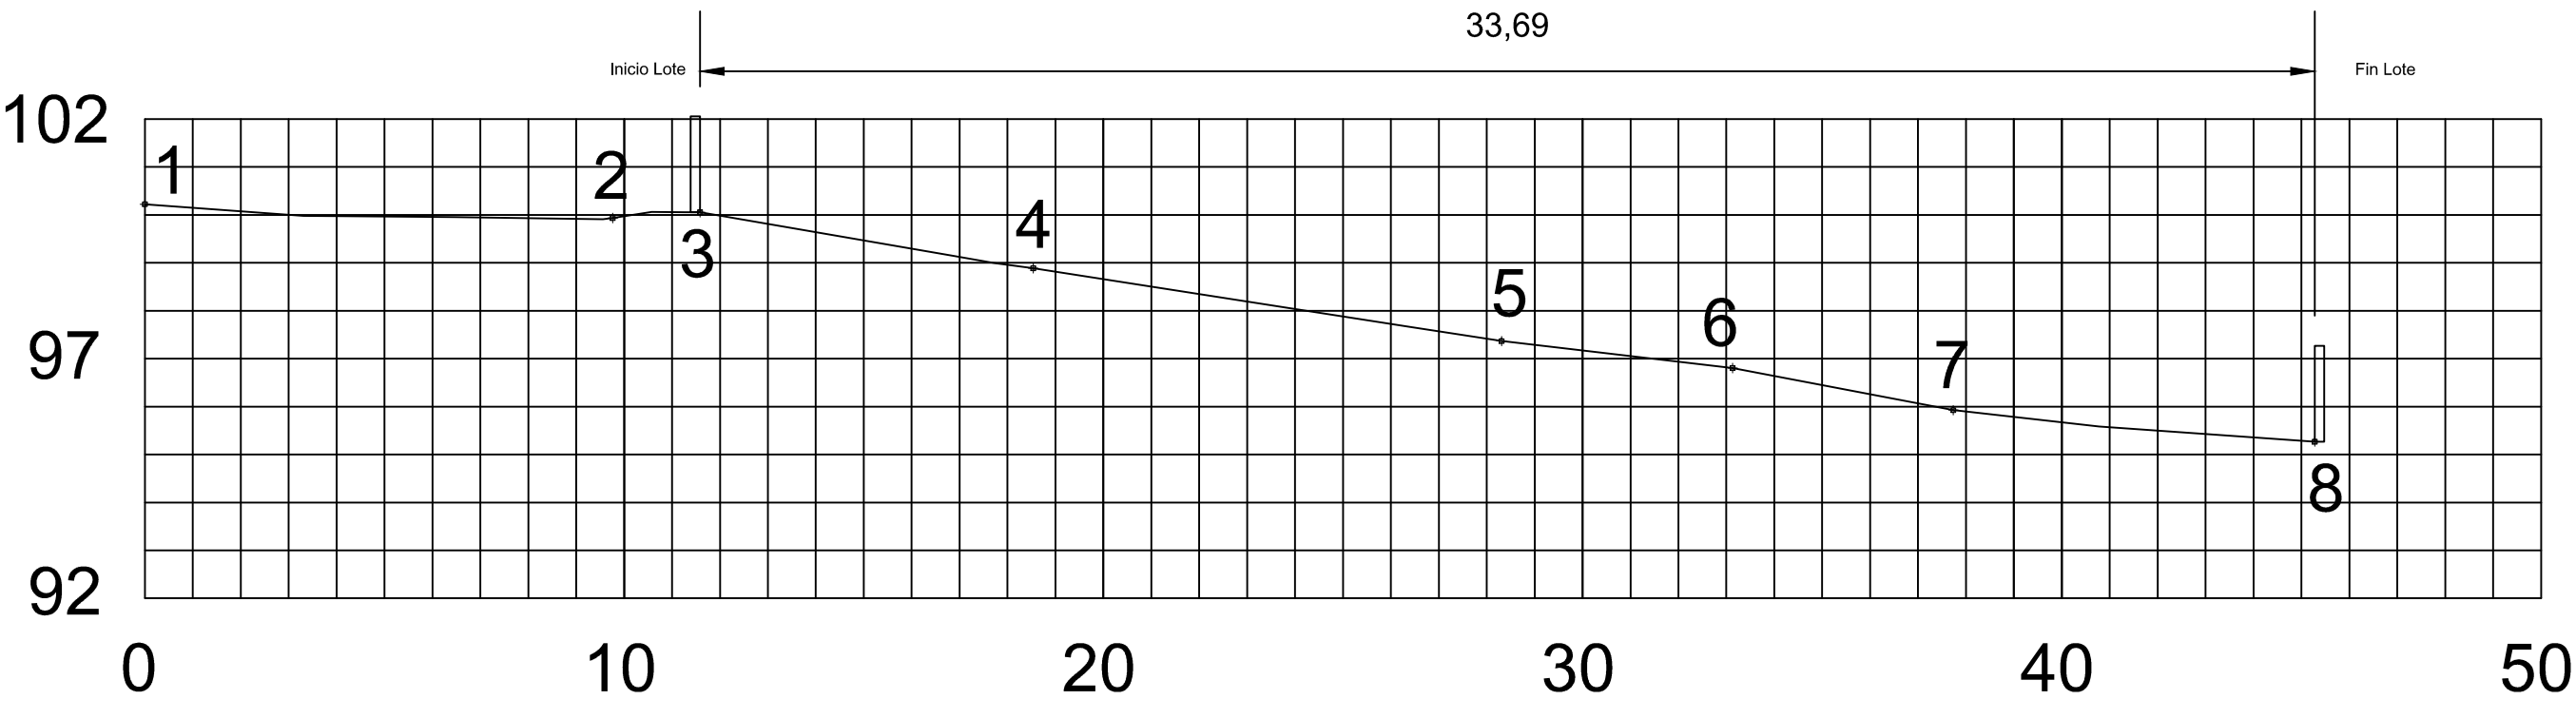


No.	D.H	Cota	Descripcion
1	0.000	100.223	O. Calle
2	9.760	99.936	O. Calle
3	11.585	100.056	Inicio Lote
4	18.537	98.887	
5	28.311	97.366	
6	33.132	96.803	
7	37.737	95.925	
8	45.278	95.269	Fin Lote/Pared

Sección B - B'

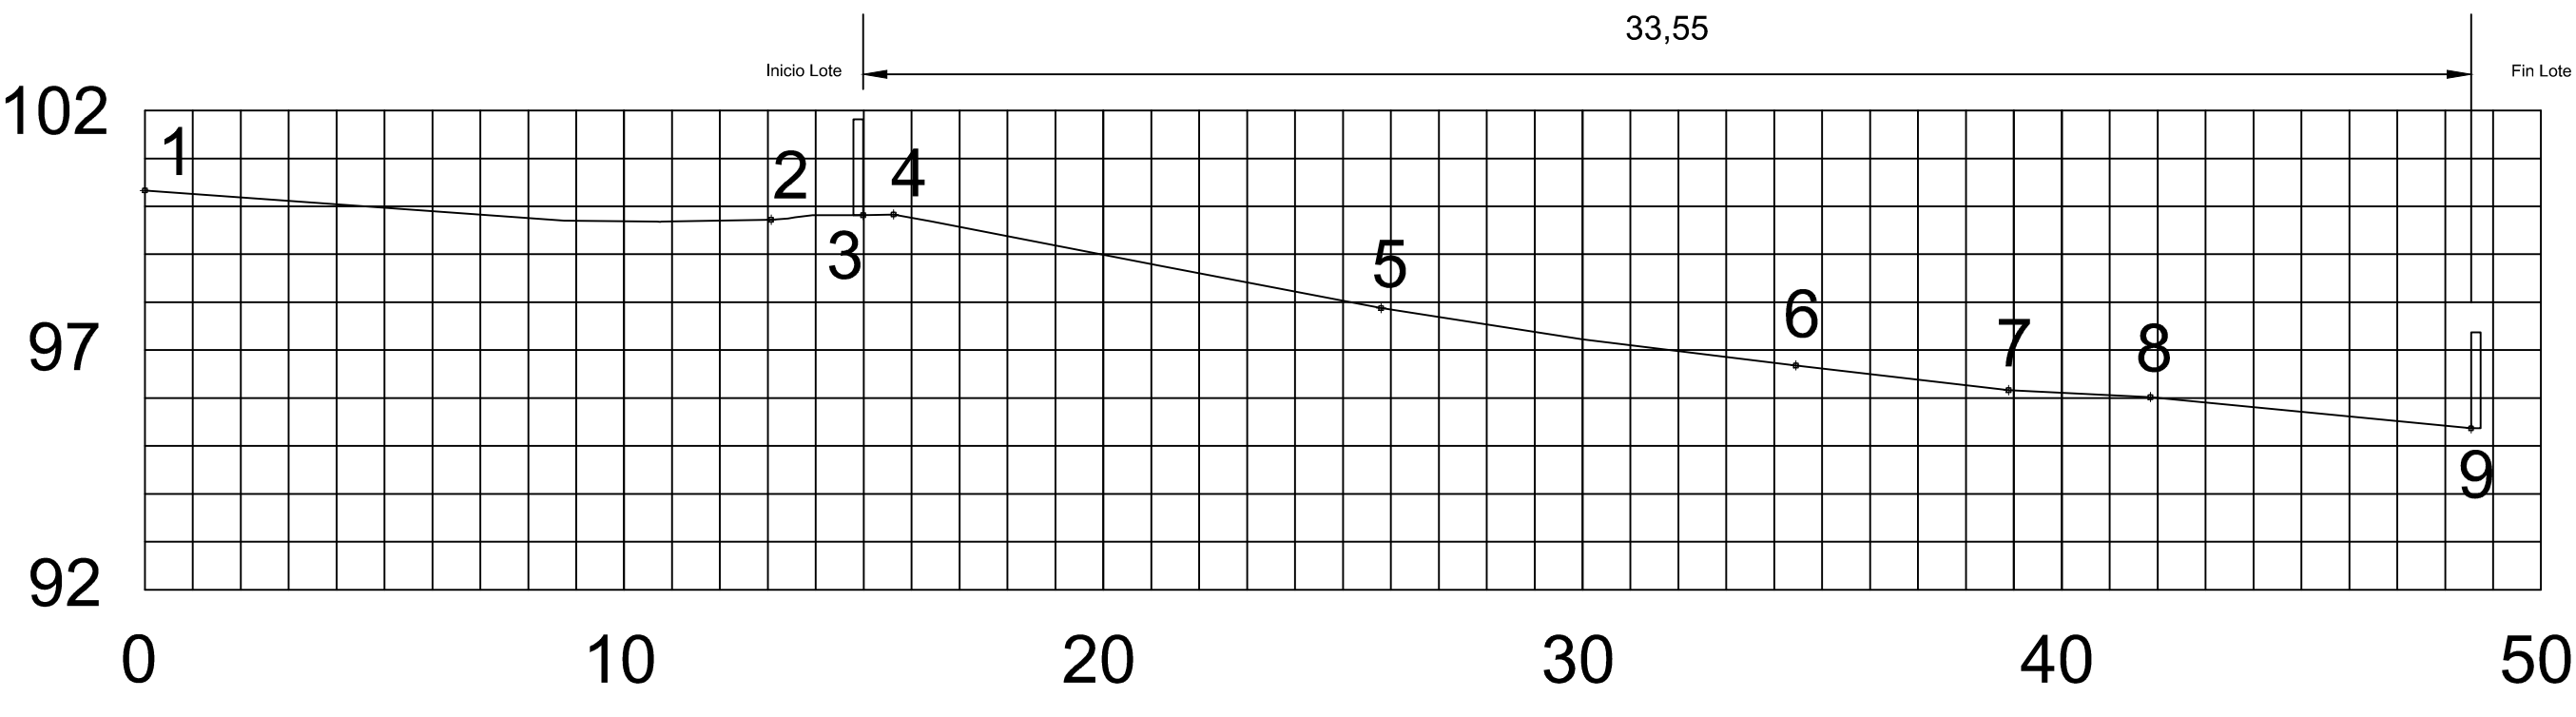

No.	D.H	Cota	Descripcion
1	0.000	100.333	O. Calle
2	13.068	99.722	O. Calle
3	14.986	99.818	Inicio Lote
4	15.622	99.831	
5	25.796	97.876	
6	34.450	96.681	
7	38.888	96.165	
8	41.849	96.020	
9	48.540	95.368	Fin Lote/Pared

Sección C - C'

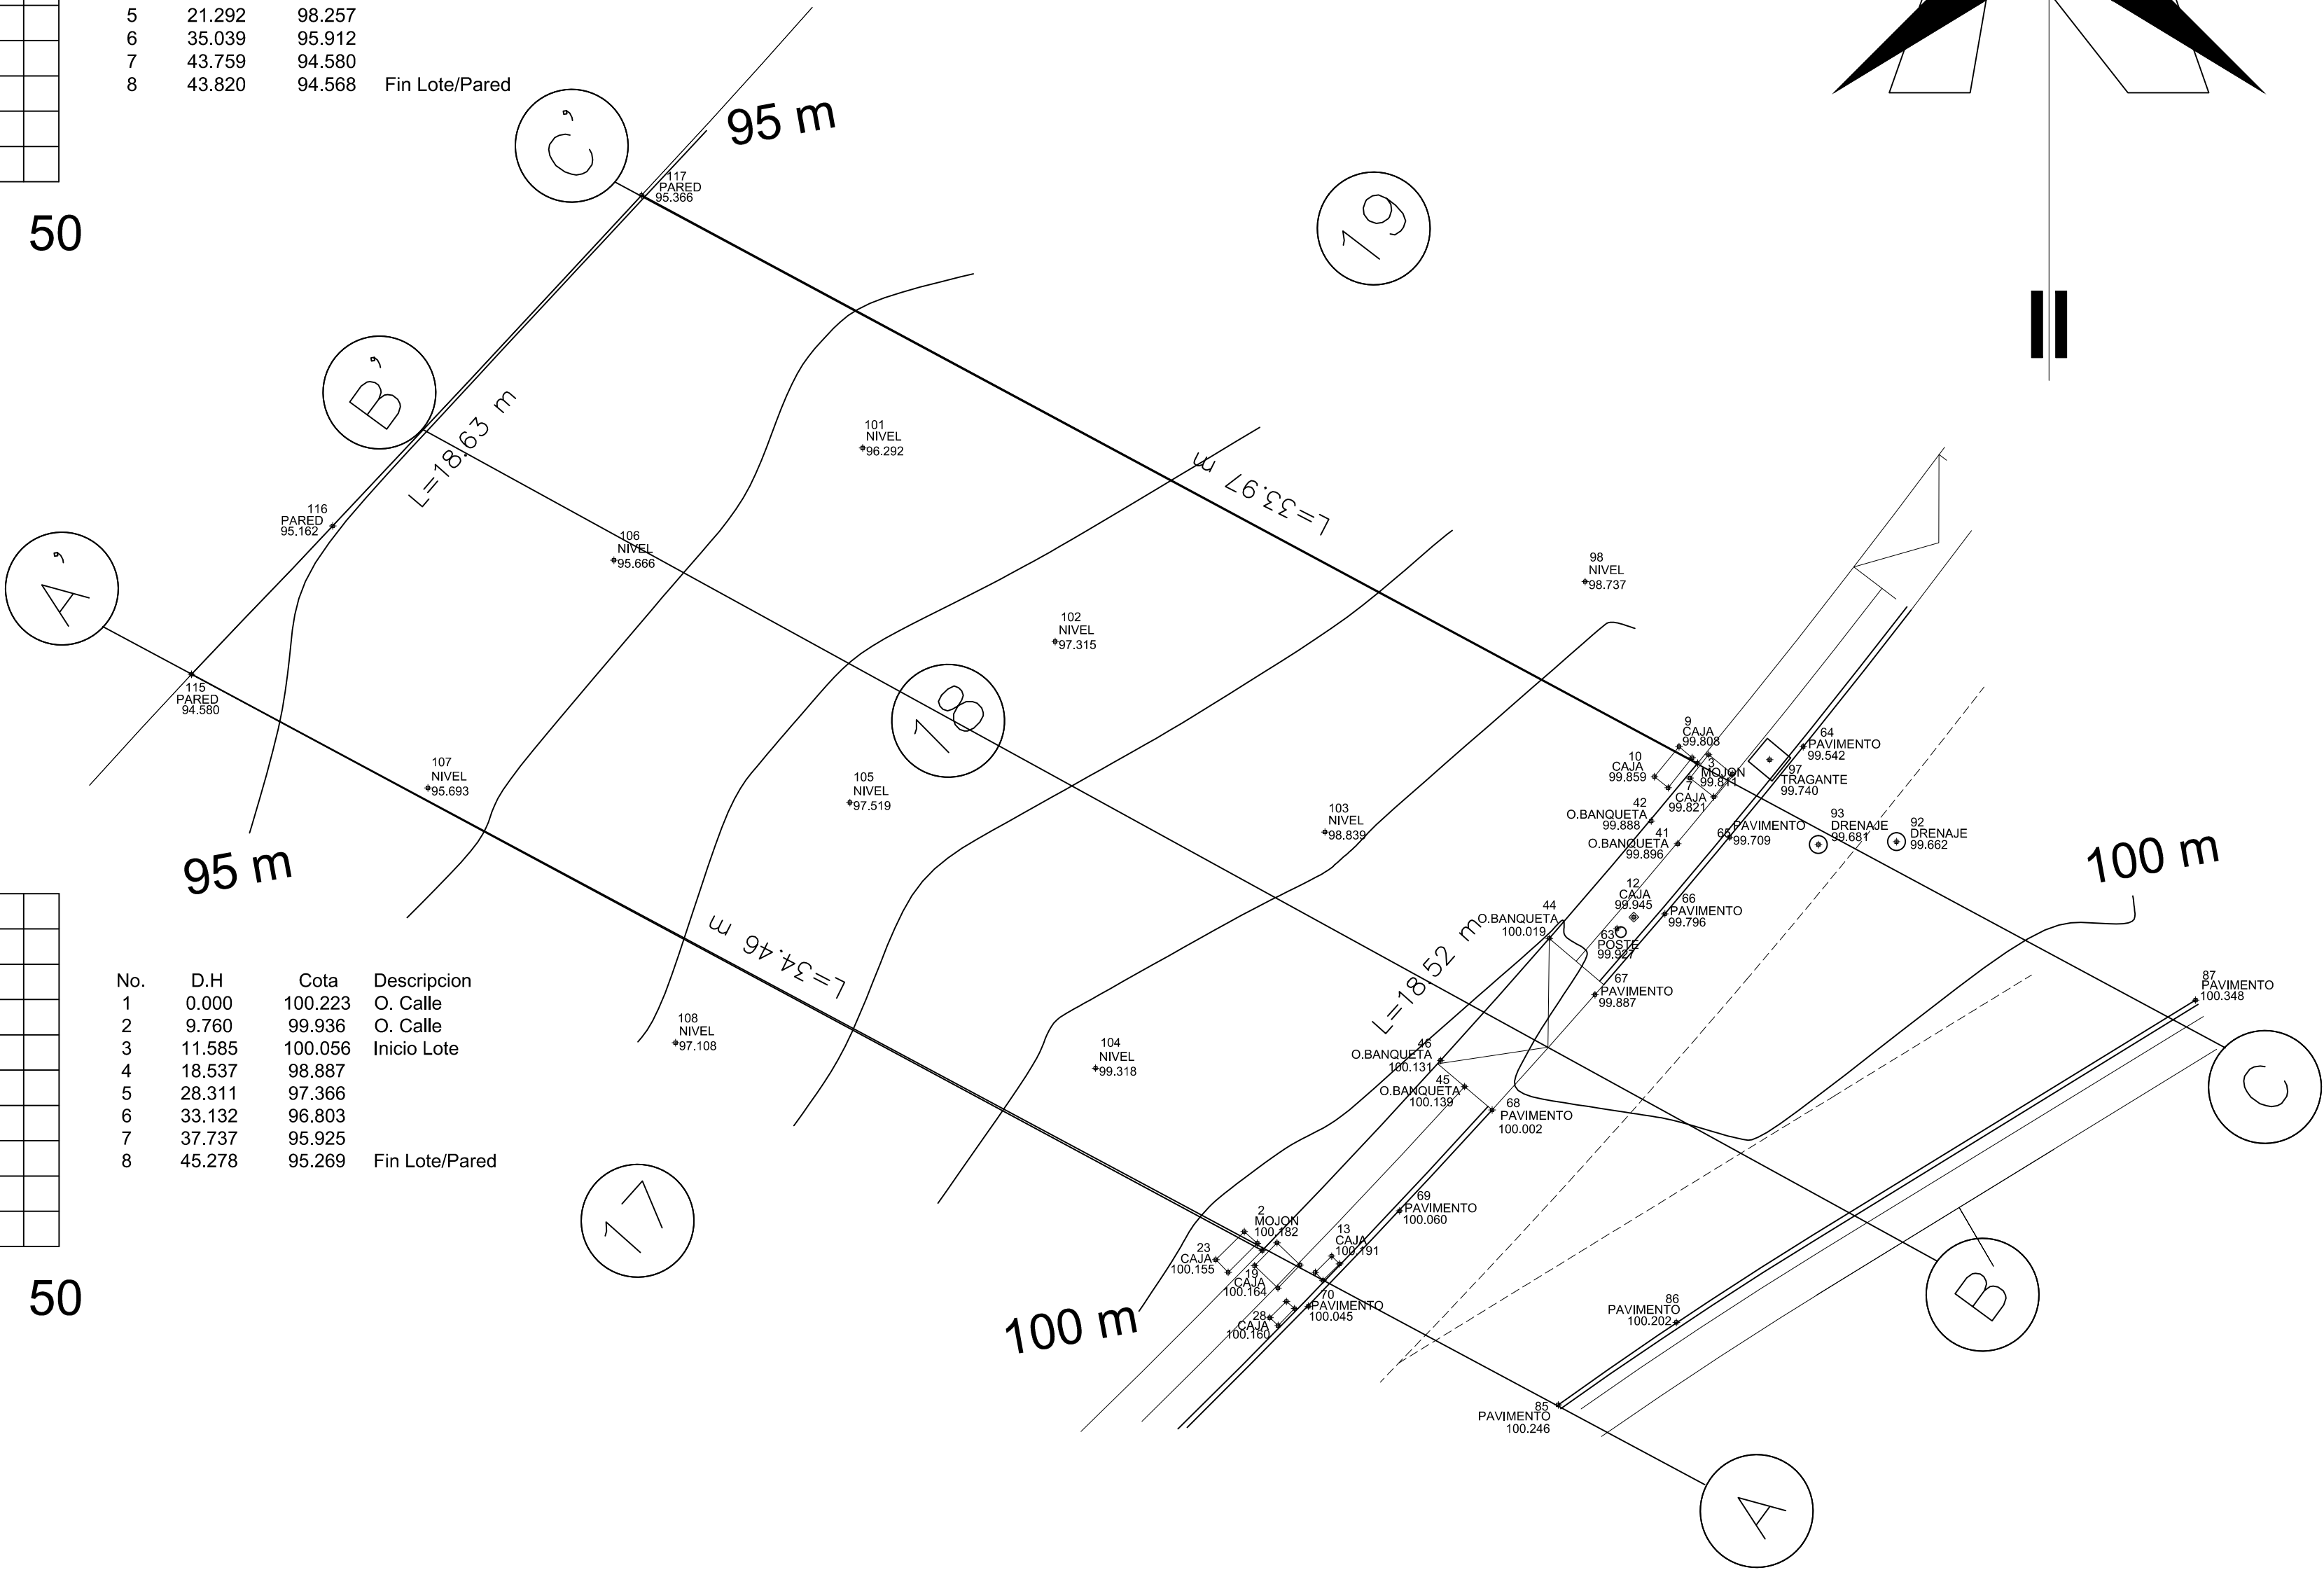

Planta Lote 18

INVERSIONES FLORENCIA S.A.			
Contenido: CURVAS DE NIVEL Y SECCIONES LOTE 18			
Diseño: Casas de Lujo	Proyecto: LOTIFICACION LOMAS DE SAN ISIDRO		
Calculó : DART Ingenieria			
Dibujó: DART Ingenieria			HOJA
Escala: 1/150			5
Fecha: Marzo, 2013			7
Vo.Bo. INGENIERO		Vo.Bo. PROPIETARIO	