




ANEXO 2


TIPOLOGIA: A

Depto: A101

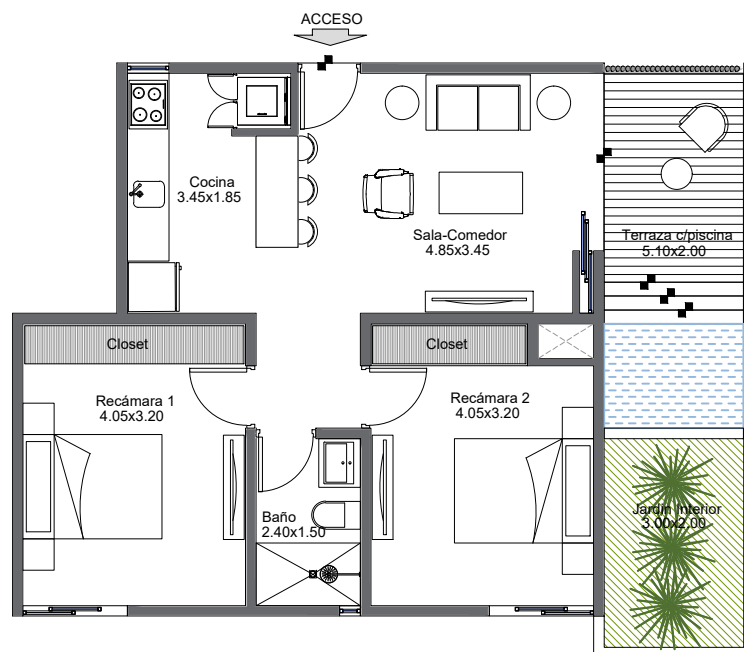

RT				
N2				
N1				
PB				

NIVELES

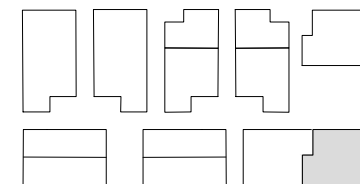

UBICACION

RESUMEN	
TOTAL INTERIOR	61.50
TERRAZA CON PISCINA	10.85
JARDIN INTERIOR	6.00
TOTAL	78.35

escala 1 : 100