



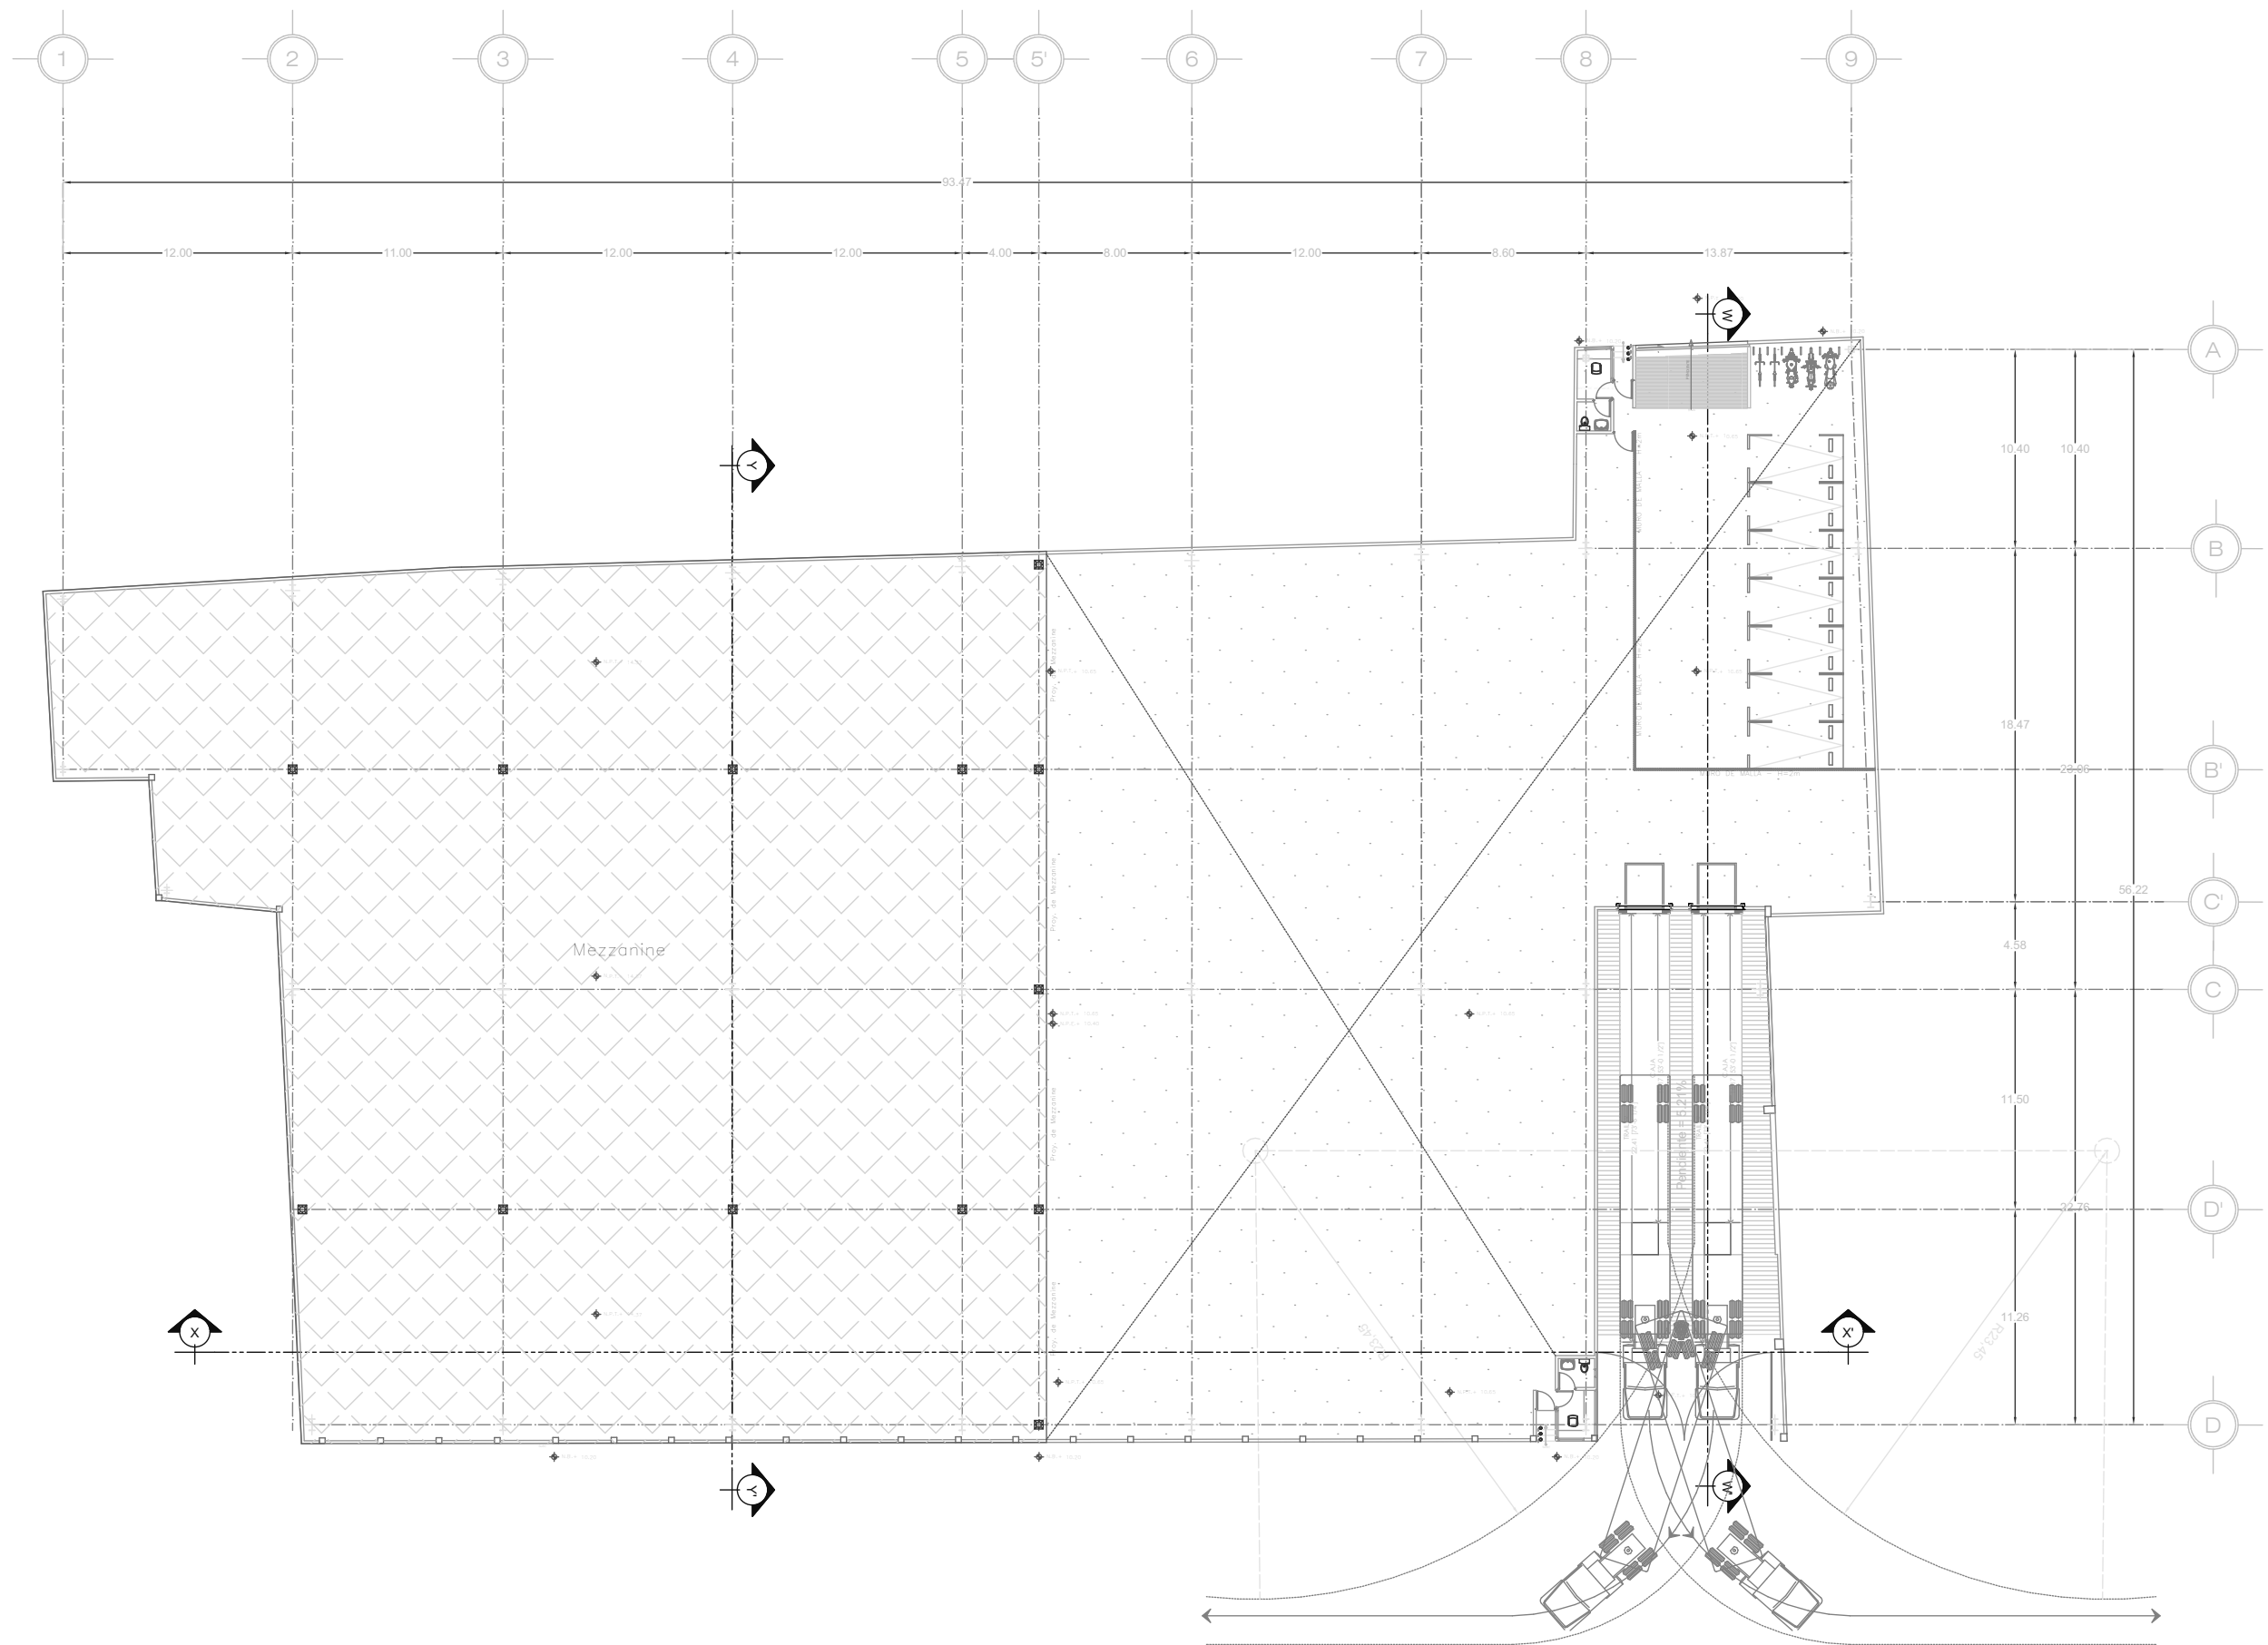




MEZZANINE

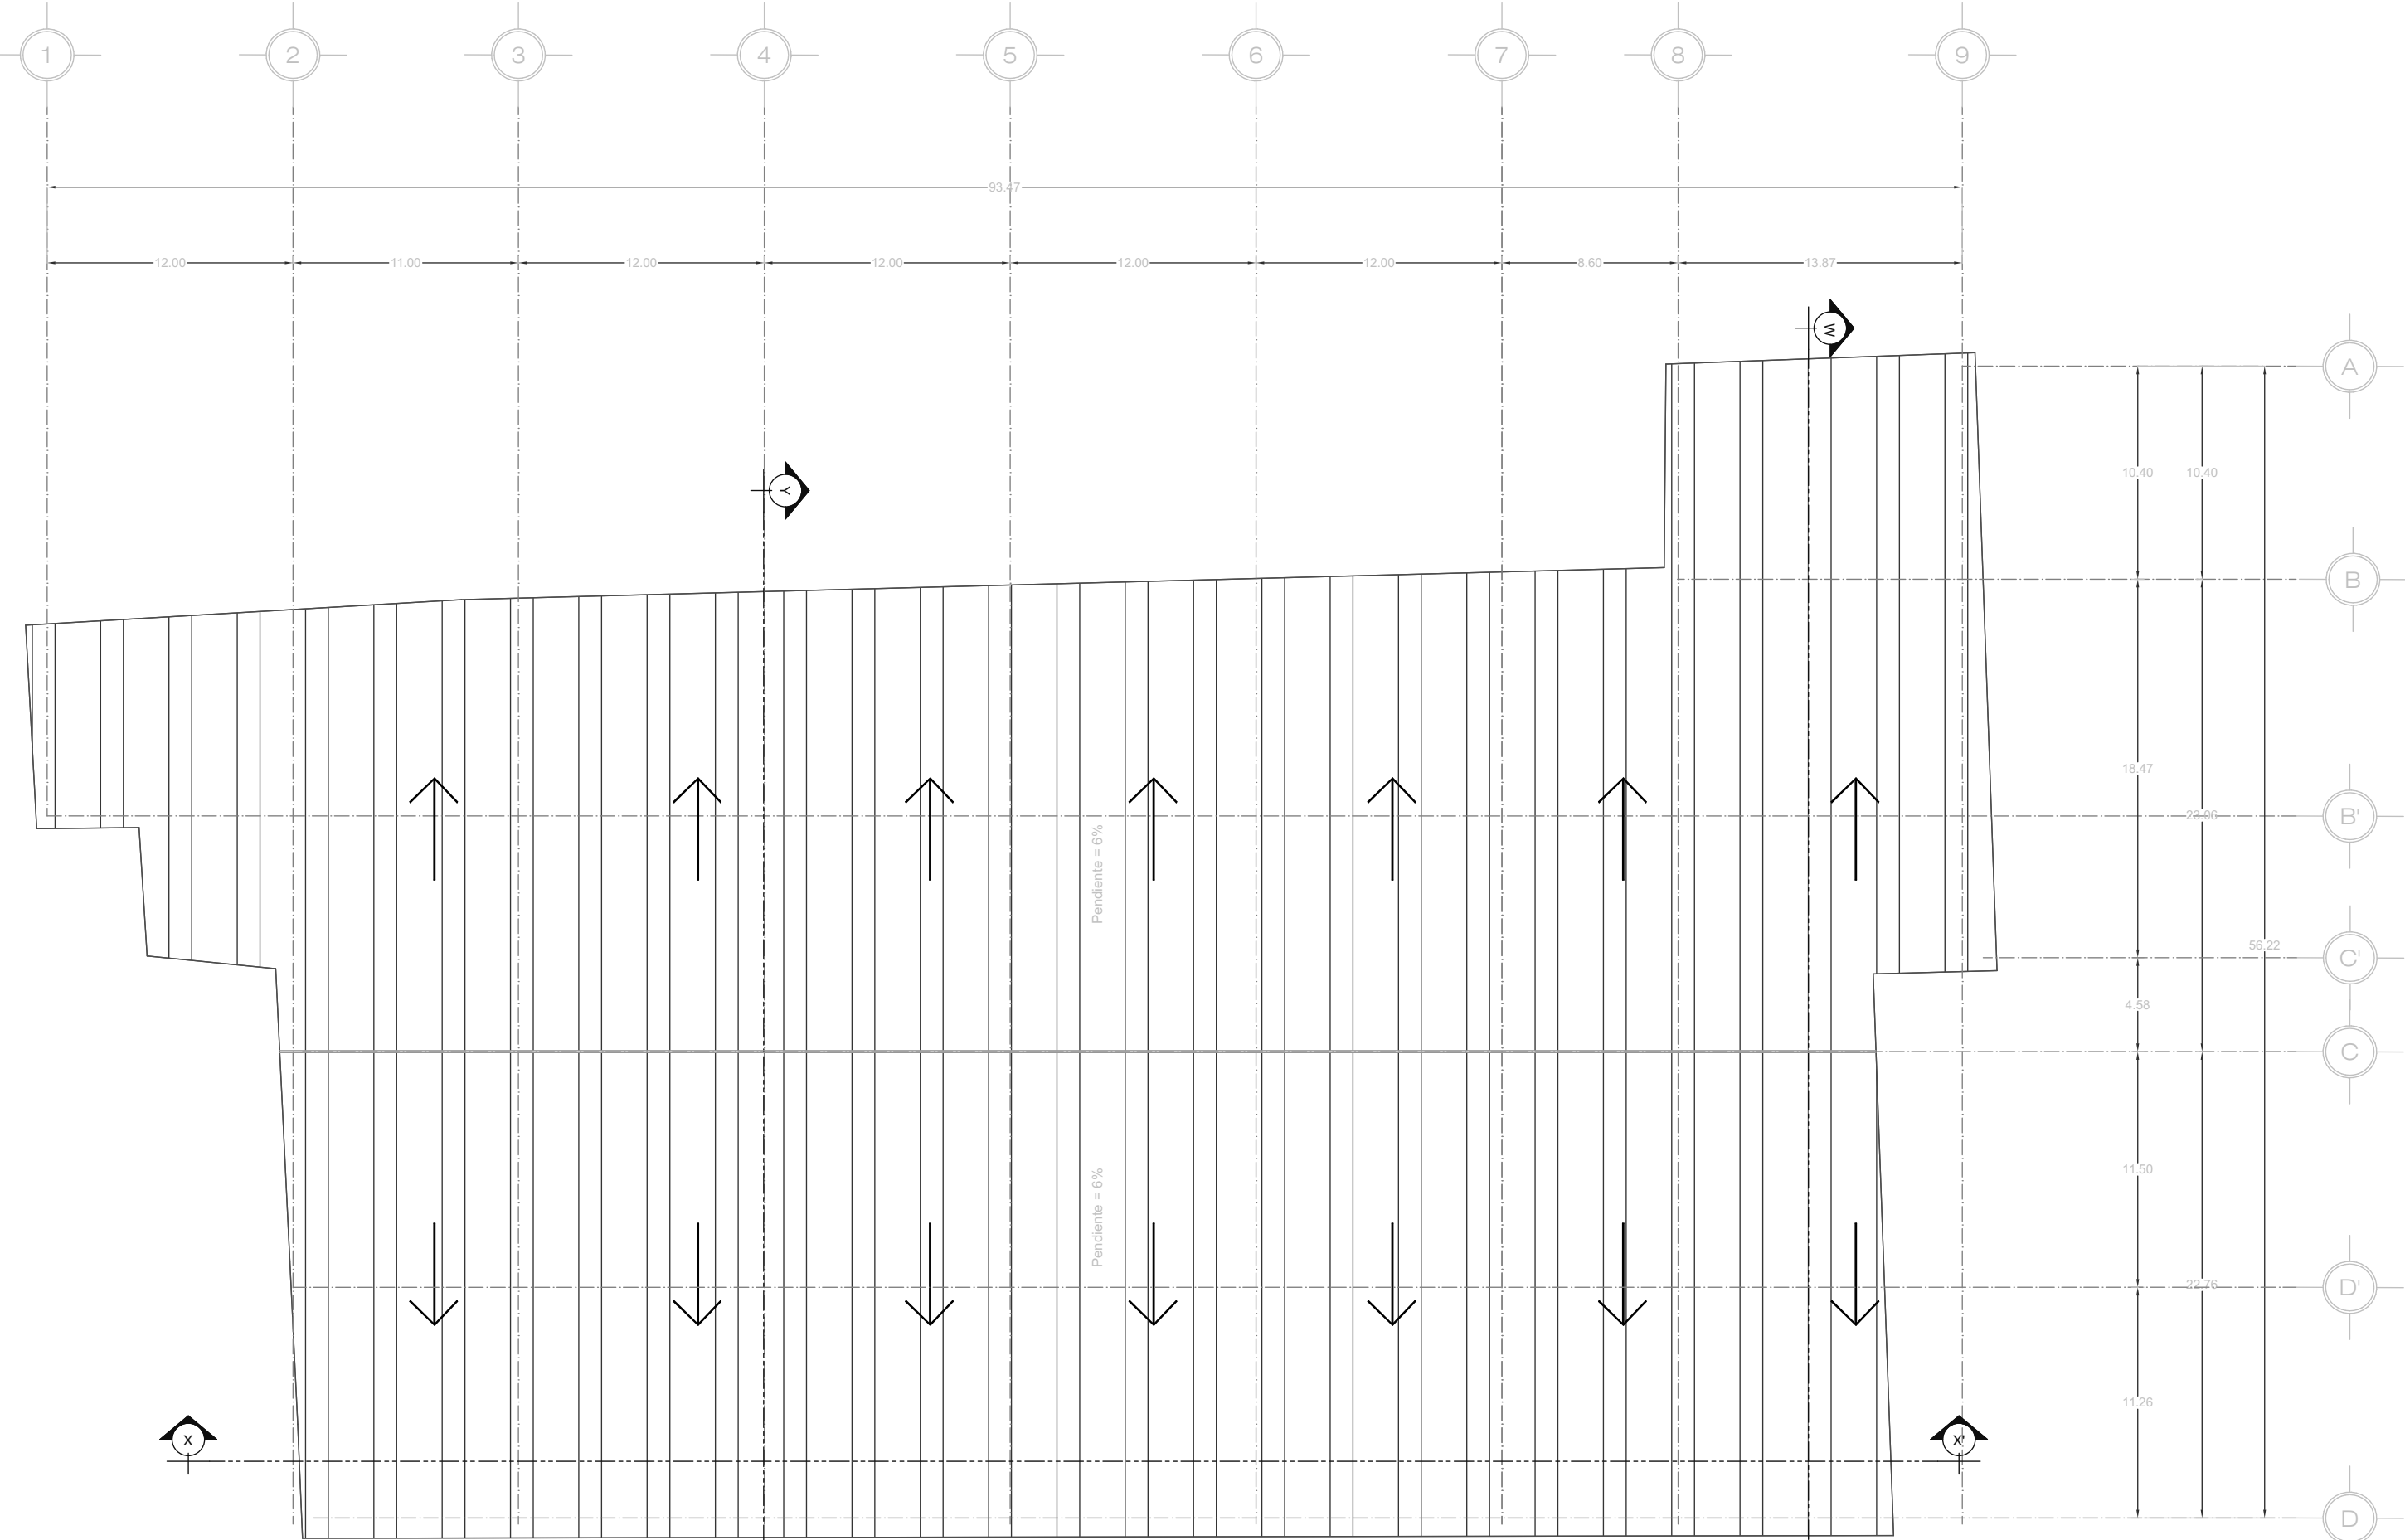


AZOTEA

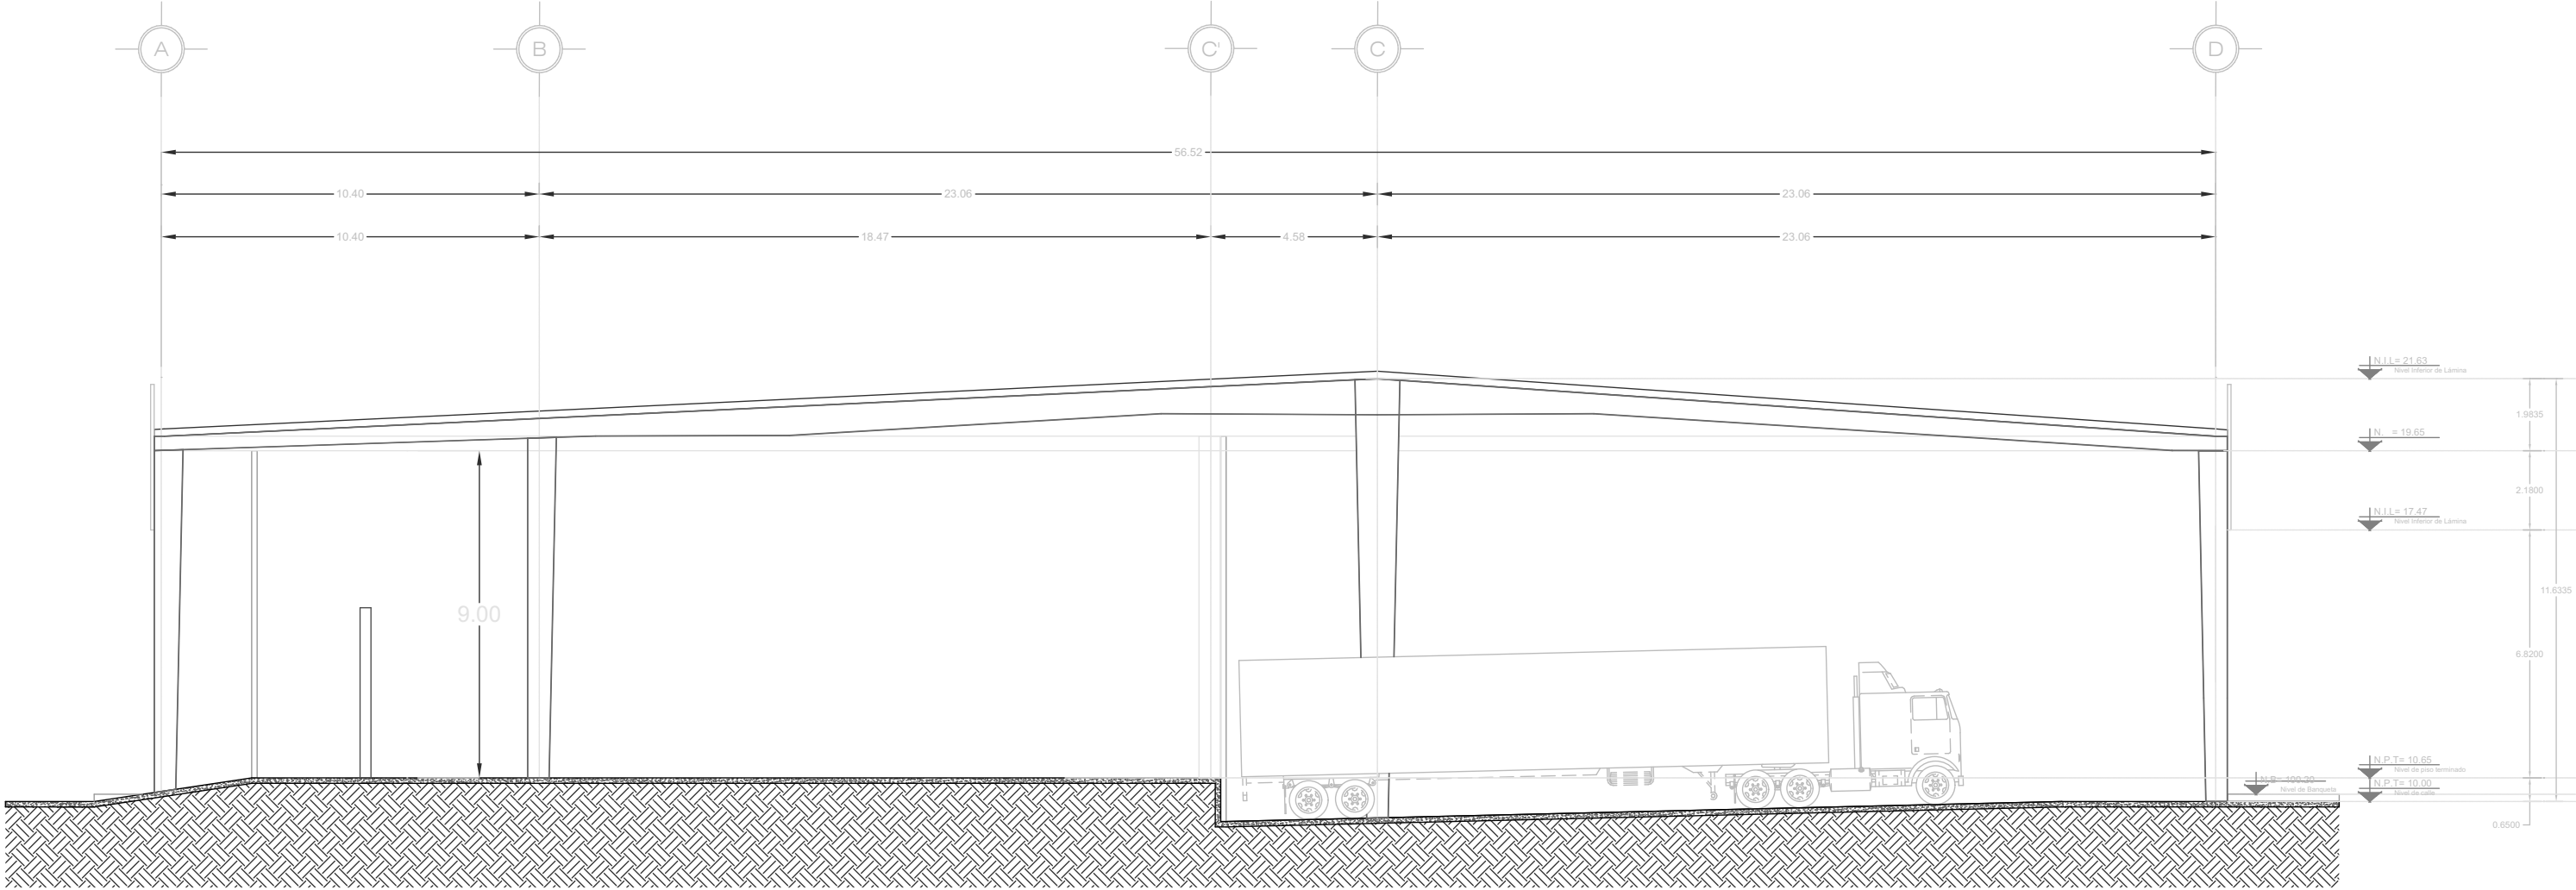

CORTE W-W'

CORTE

FACHADA PRINCIPAL
AV. PONIENTE 44

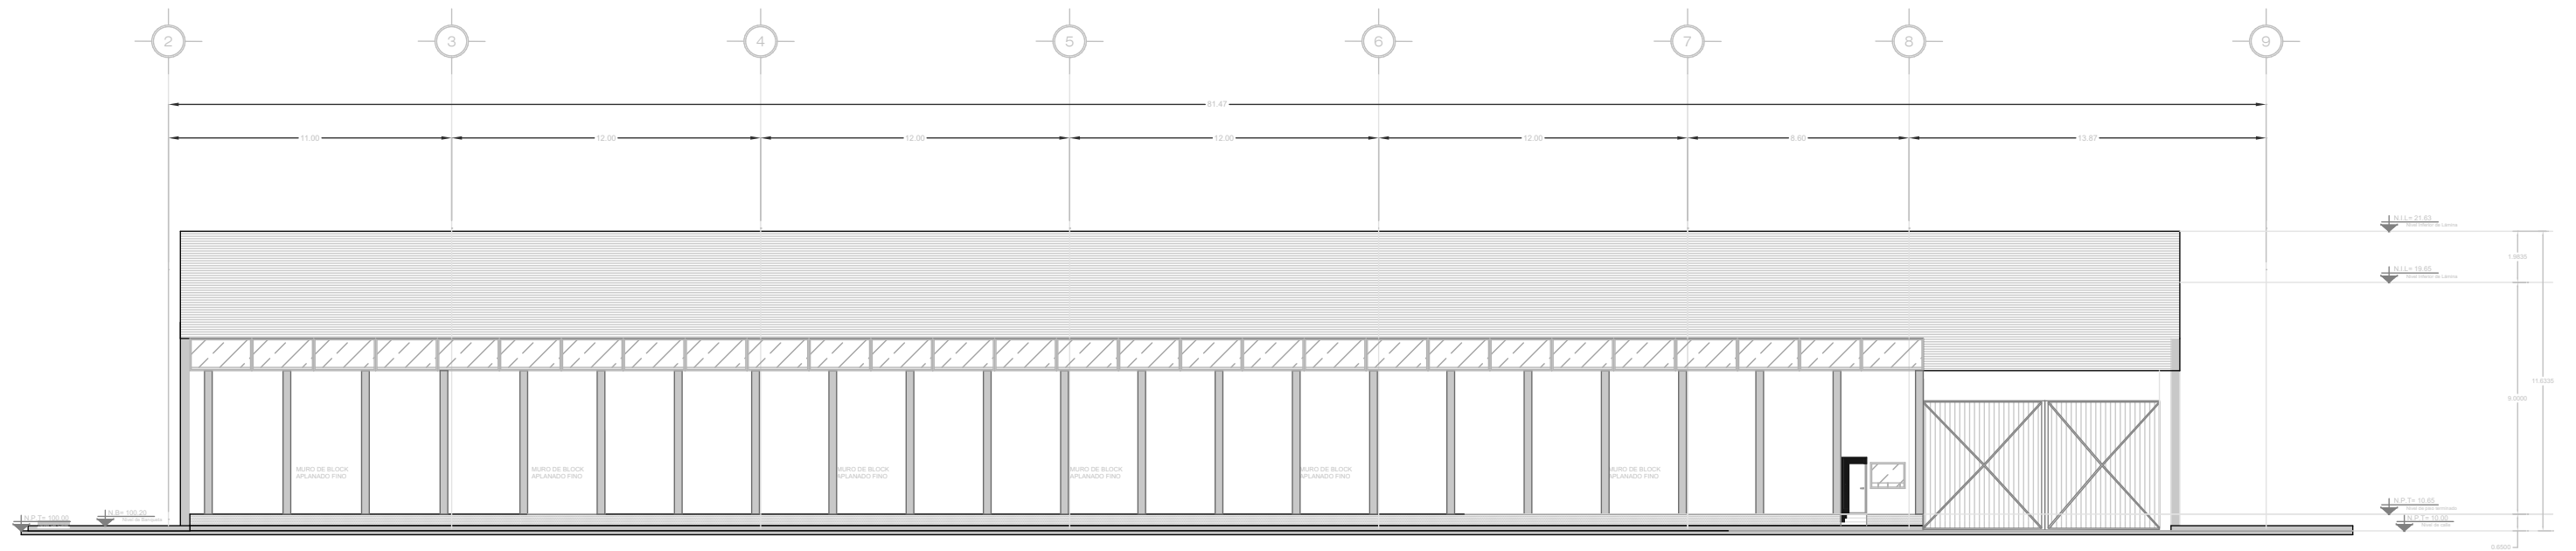

FACHADA