



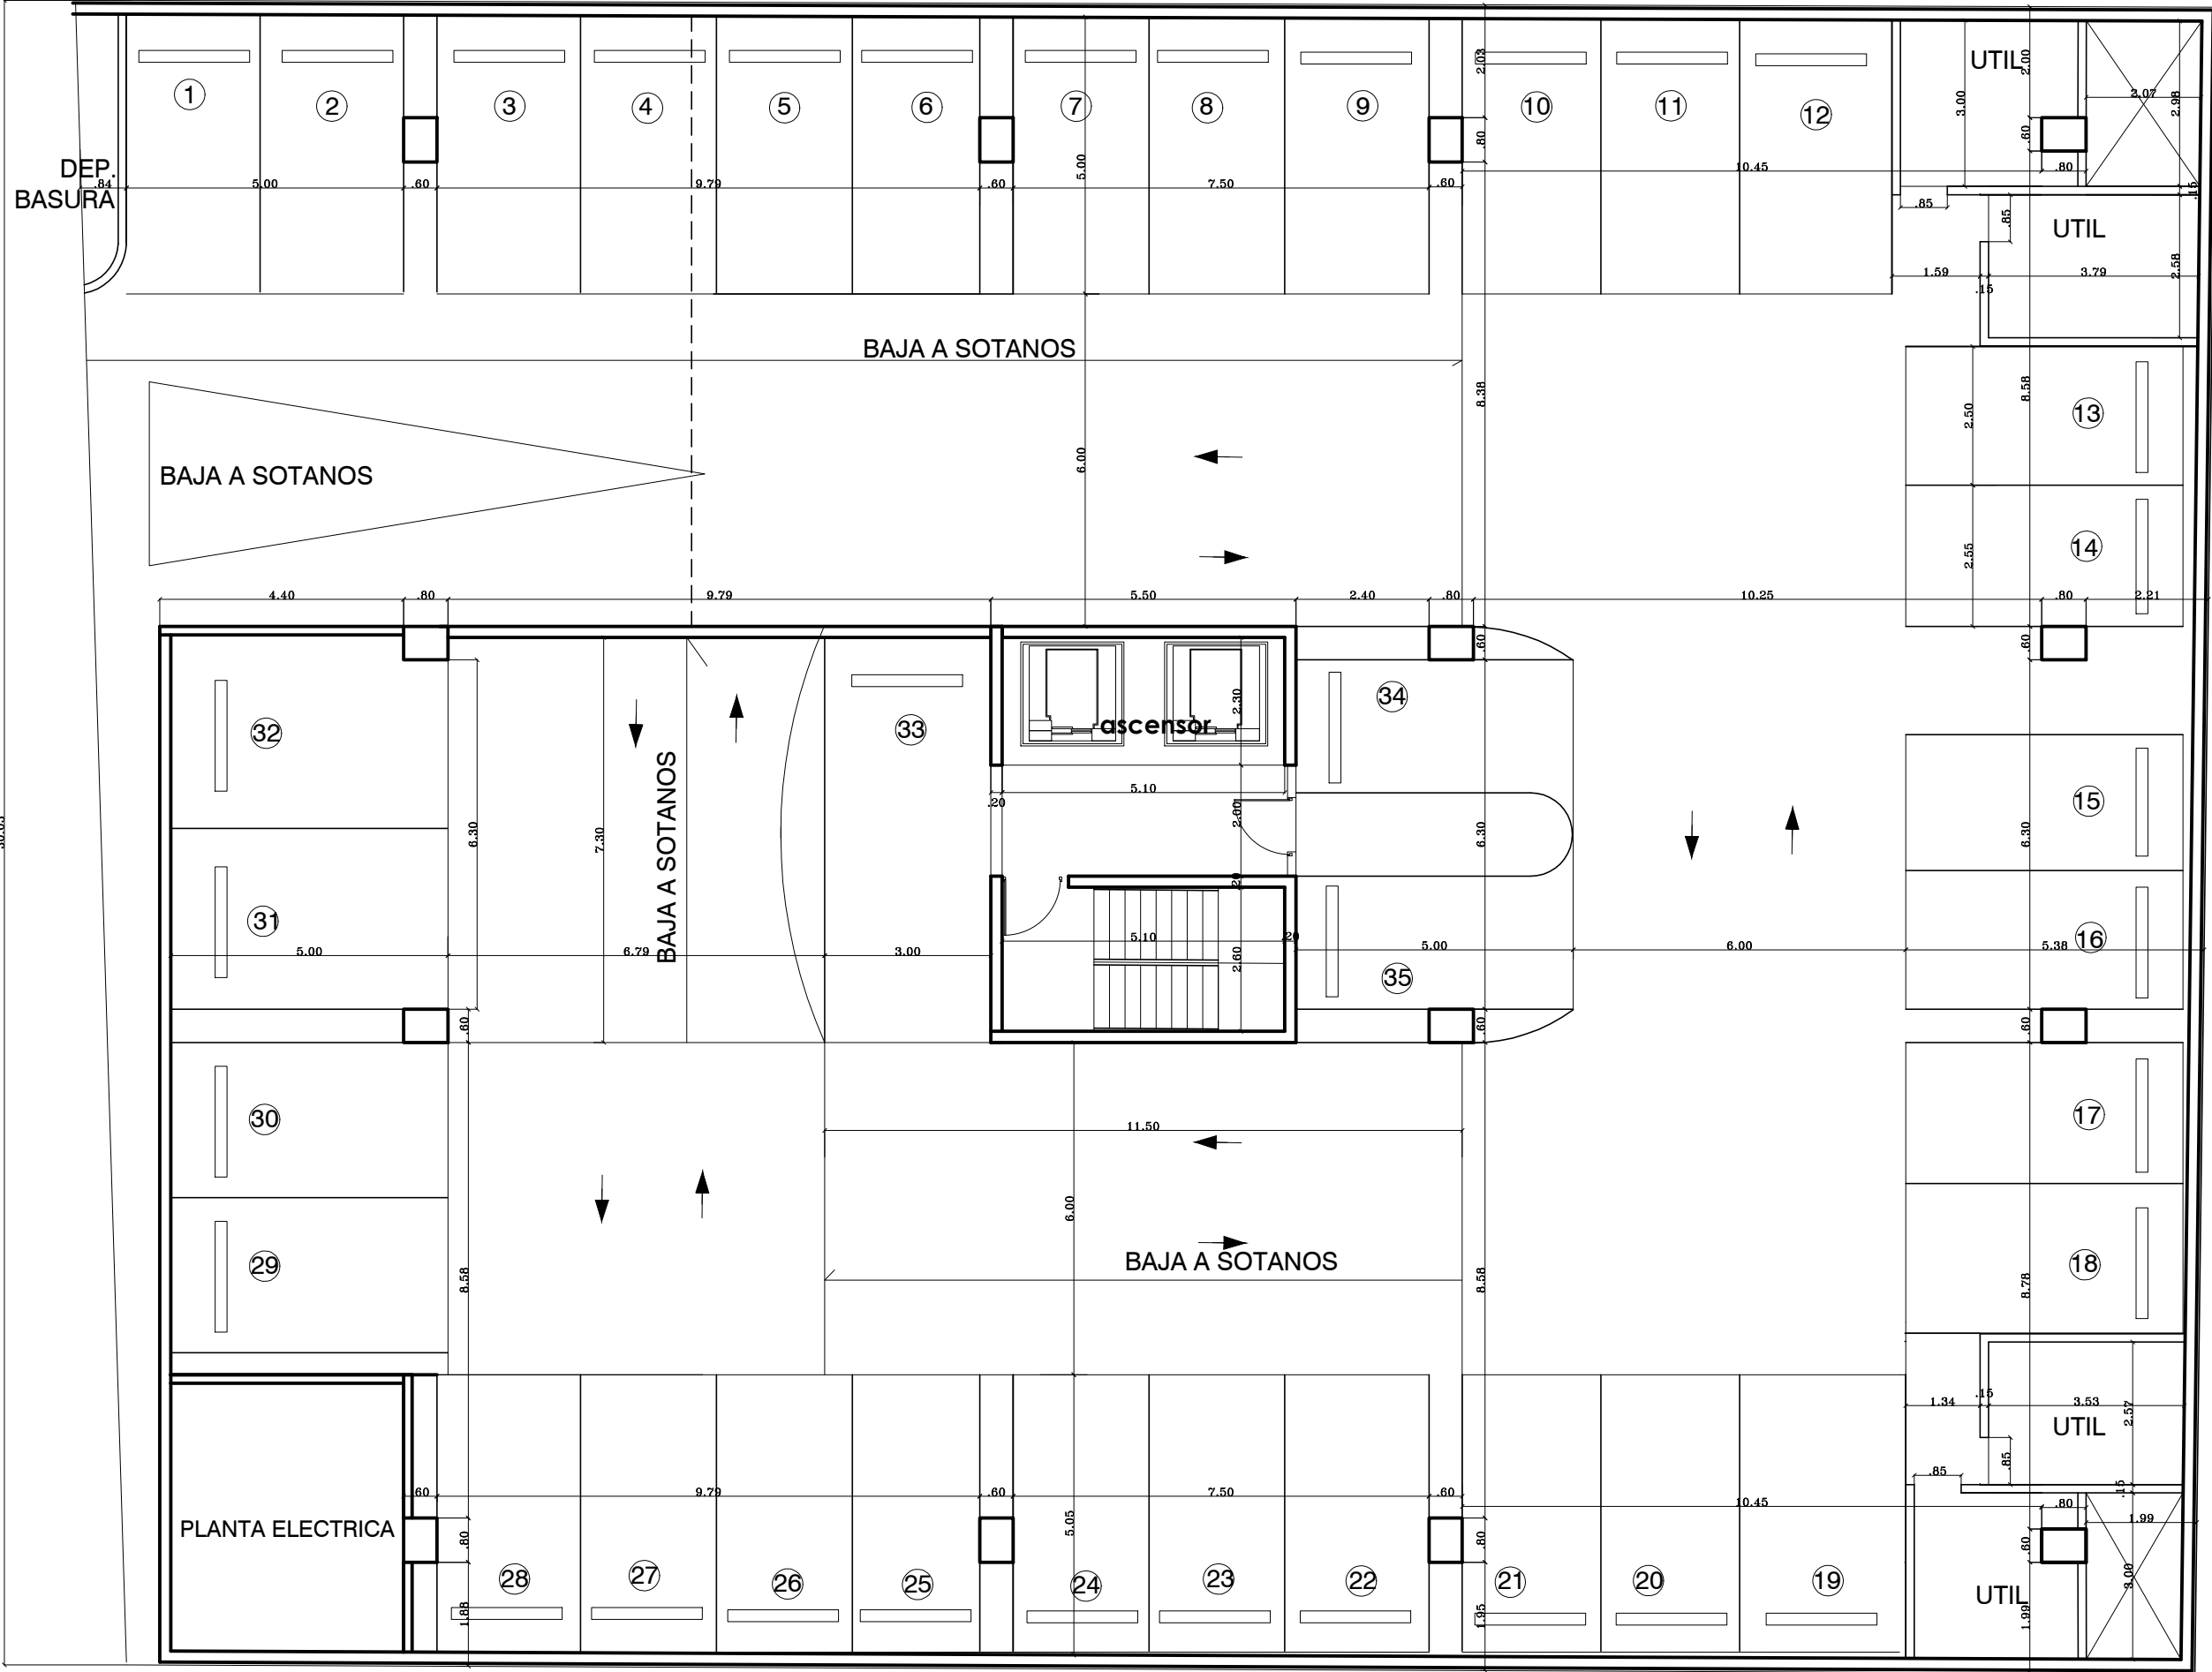

PLANTA ARQUITECTONICA DIMENSIONADA SEMISOTANO

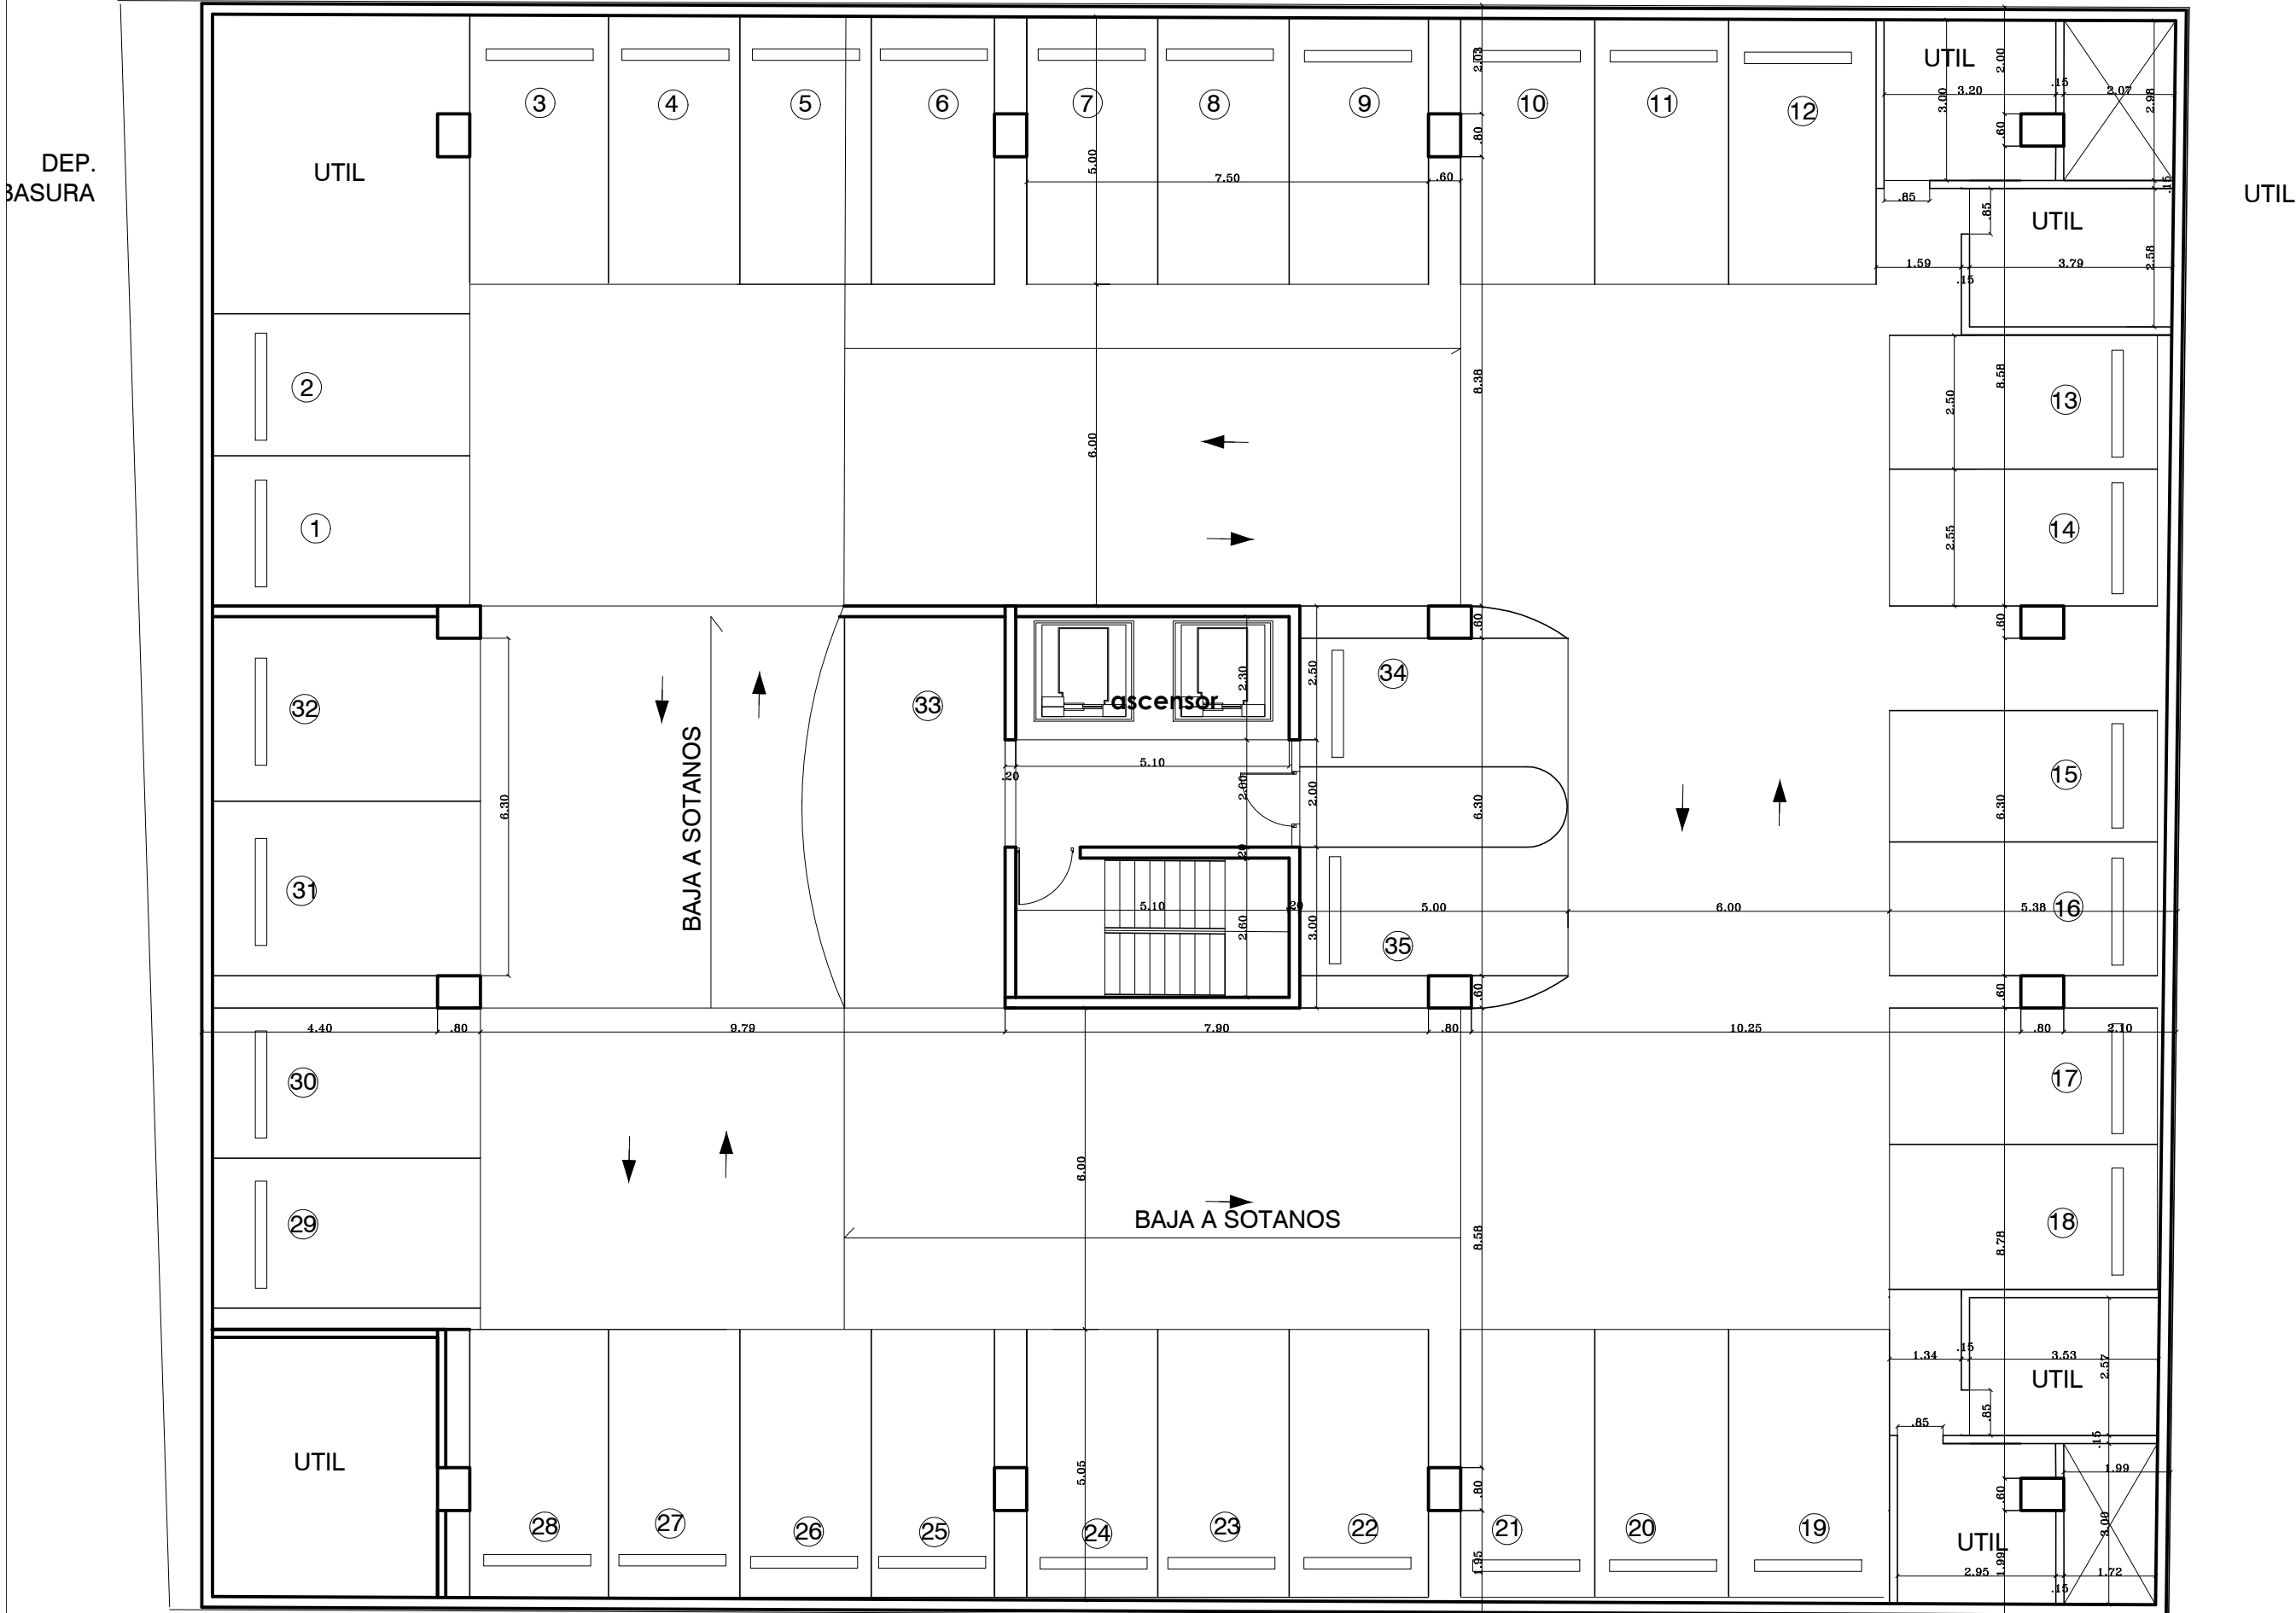

PLANTA ARQUITECTONICA DIMENSIONADA SOTANO -1