



ATLÁNTIDA
BY NOVAL PROPERTIES

T08a



TIPOLOGIA 08a

TERRAZA 56 m²
INTERIOR 116 m²
172 m²

NOVAL
PROPERTIES


ESC:

1: 125



ATLÁNTIDA
BY NOVAL PROPERTIES

T08b

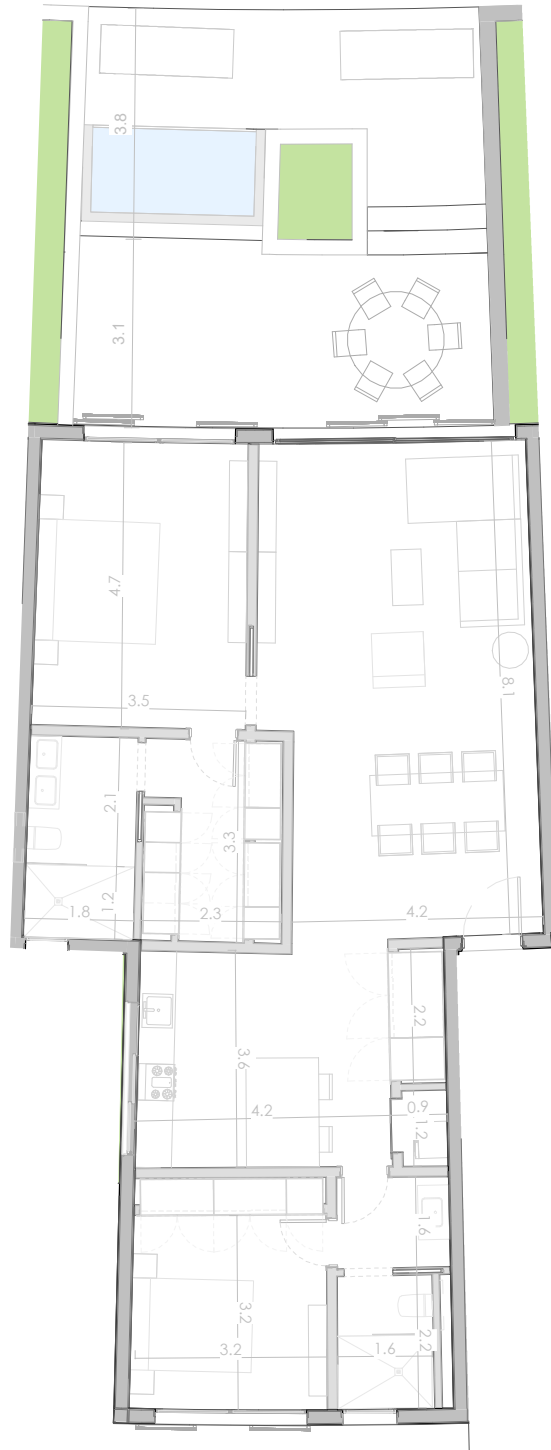

TIPOLOGIA 08b

TERRAZA 56 m²
INTERIOR 116 m²
172 m²

NOVAL
PROPERTIES


ESC:

1: 125



ATLÁNTIDA
BY NOVAL PROPERTIES

T08c

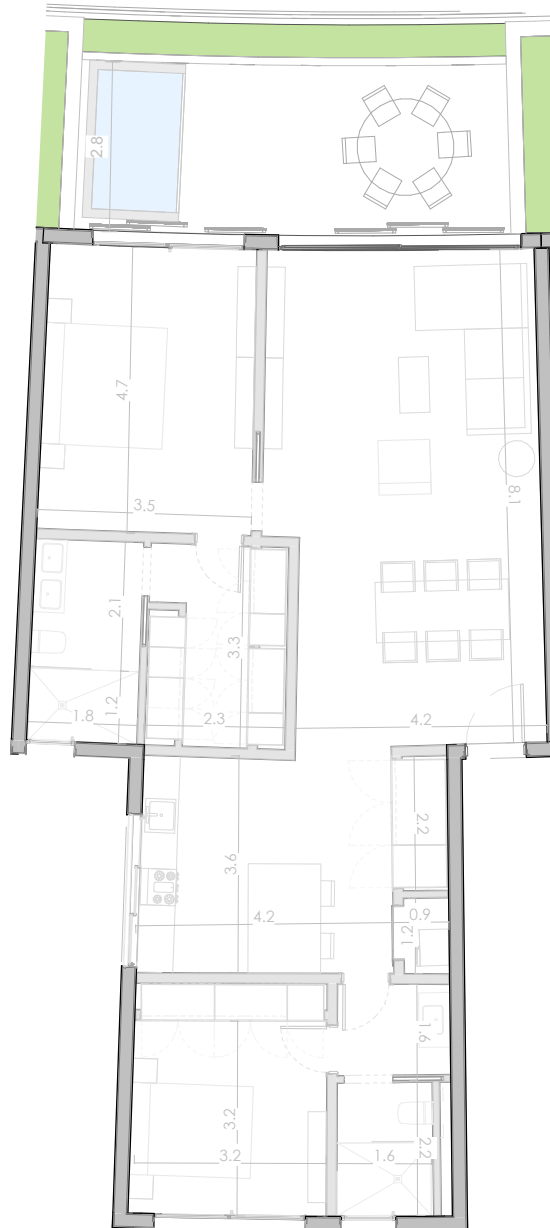

TIPOLOGIA 08c

TERRAZA	30 m ²
INTERIOR	116 m ²
	145 m ²

NOVAL
PROPERTIES


ESC:

1: 125



ATLÁNTIDA

BY NOVAL PROPERTIES

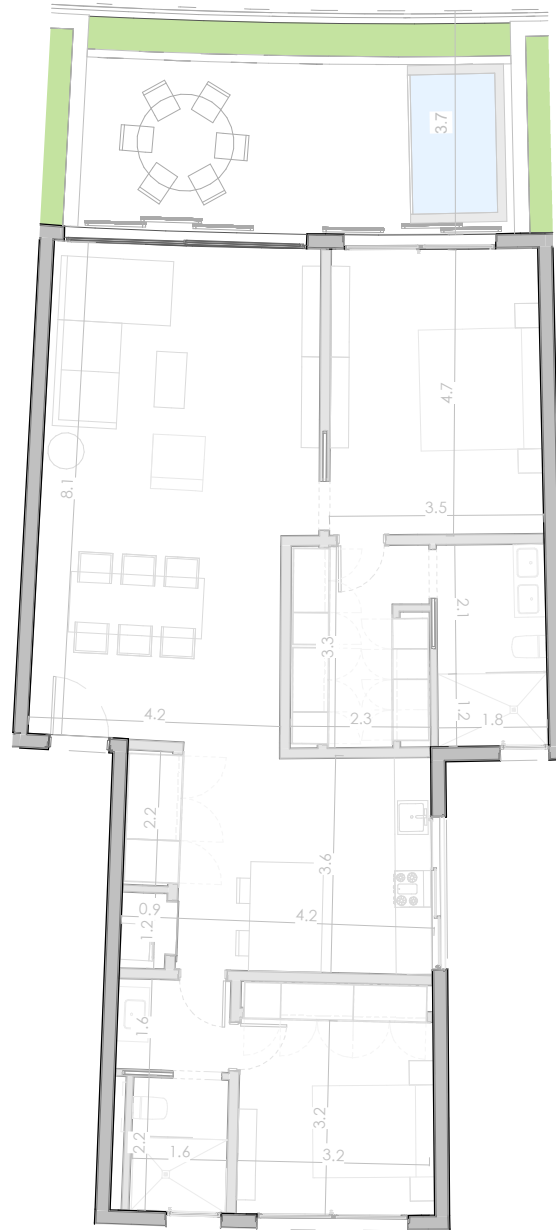

TIPOLOGIA 08d

TERRAZA	30 m ²
INTERIOR	116 m ²
	145 m ²

NOVAL
PROPERTIES



ESC:

1: 125



ATLÁNTIDA
BY NOVAL PROPERTIES

T09a

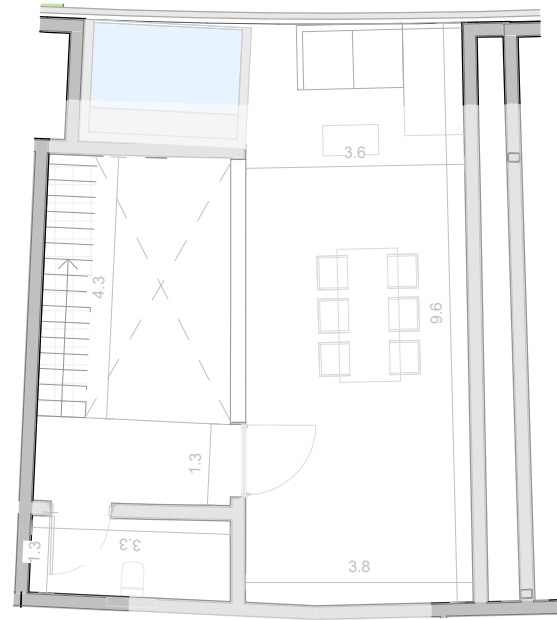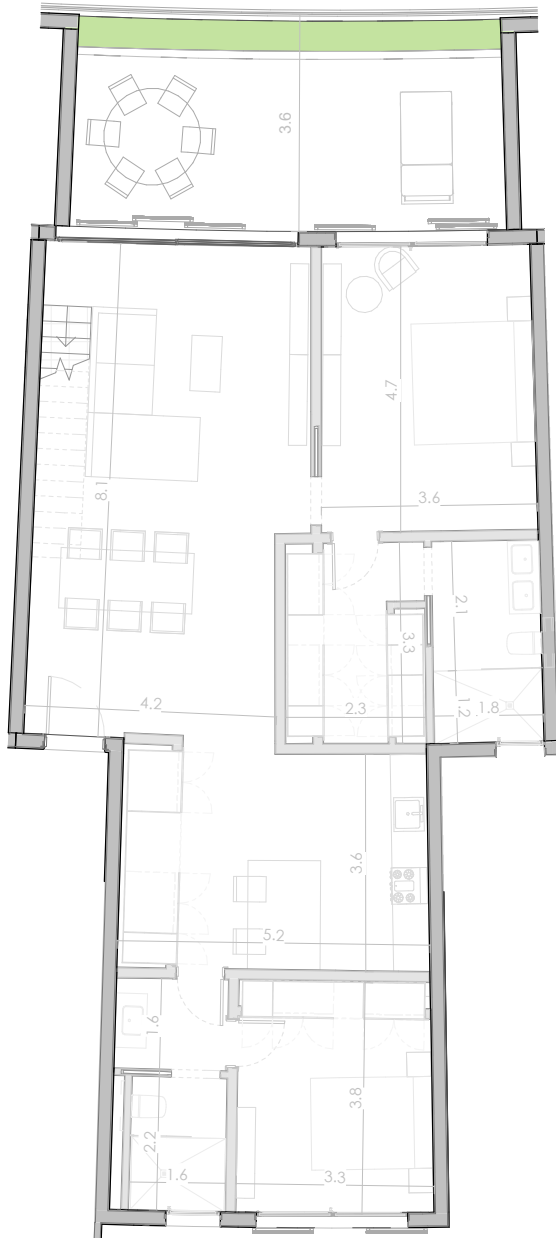

TIPOLOGIA 09a

TERRAZA	30 m ²
AZOTEA	69 m ²
INTERIOR	116 m ²
	214 m ²

NOVAL
PROPERTIES

ESC:

1: 125



ATLÁNTIDA
BY NOVAL PROPERTIES

T09b



TIPOLOGIA 09b

TERRAZA	30 m ²
AZOTEA	68 m ²
INTERIOR	116 m ²
	214 m ²

NOVAL
PROPERTIES


ESC:

1: 125



ATLÁNTIDA
BY NOVAL PROPERTIES

T10a

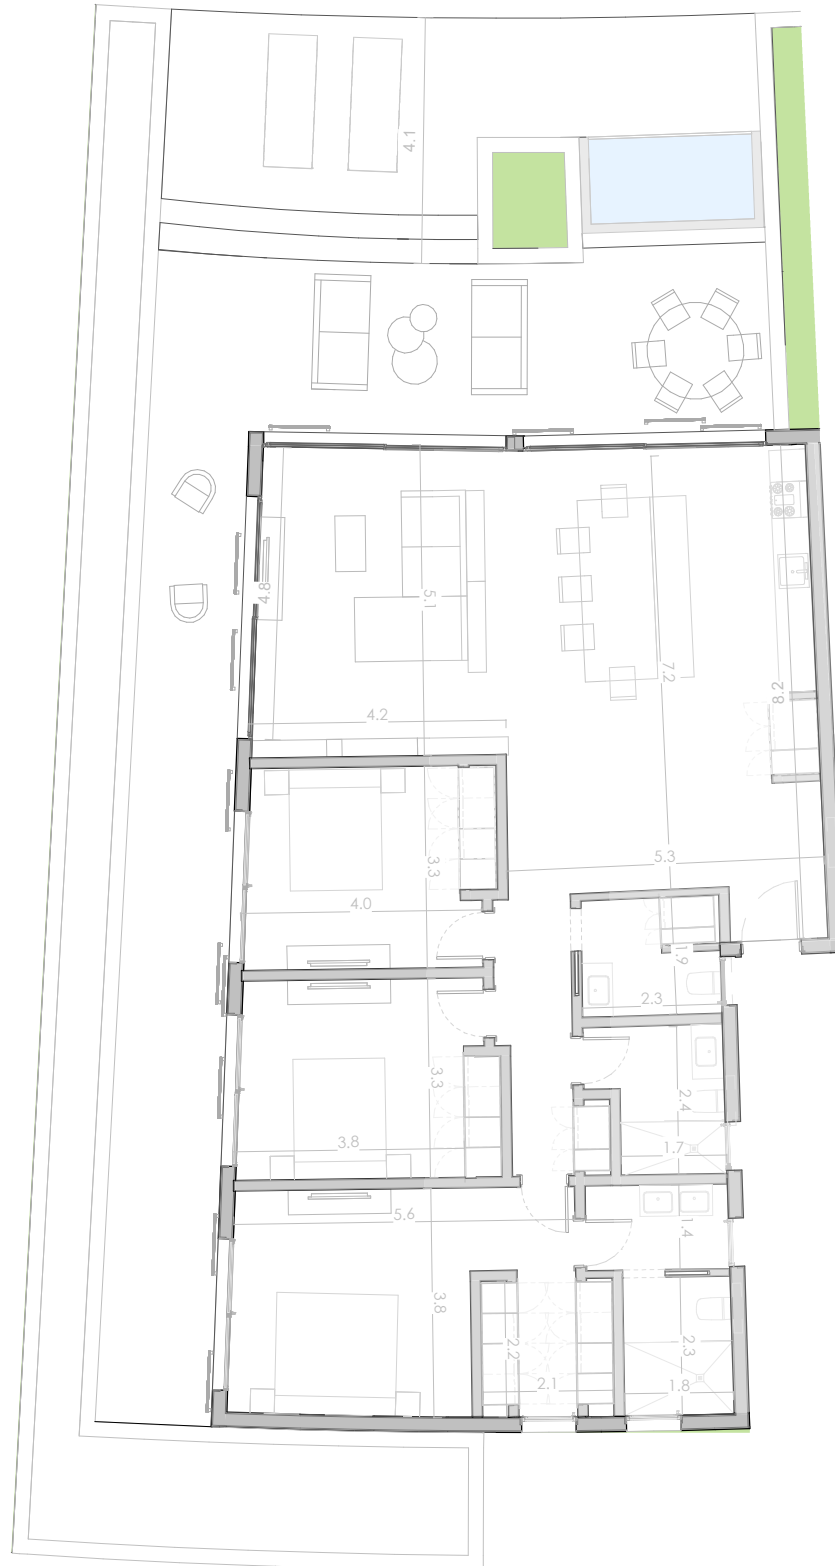

TIPOLOGIA 10a

TERRAZA 103 m²
INTERIOR 150 m²
253 m²

NOVAL
PROPERTIES

ESC:

1:125



ATLÁNTIDA
BY NOVAL PROPERTIES

T10b



TIPOLOGIA 10b

TERRAZA 103 m²
INTERIOR 150 m²
253 m²





ESC:

1: 125



ATLÁNTIDA
BY NOVAL PROPERTIES

T11a

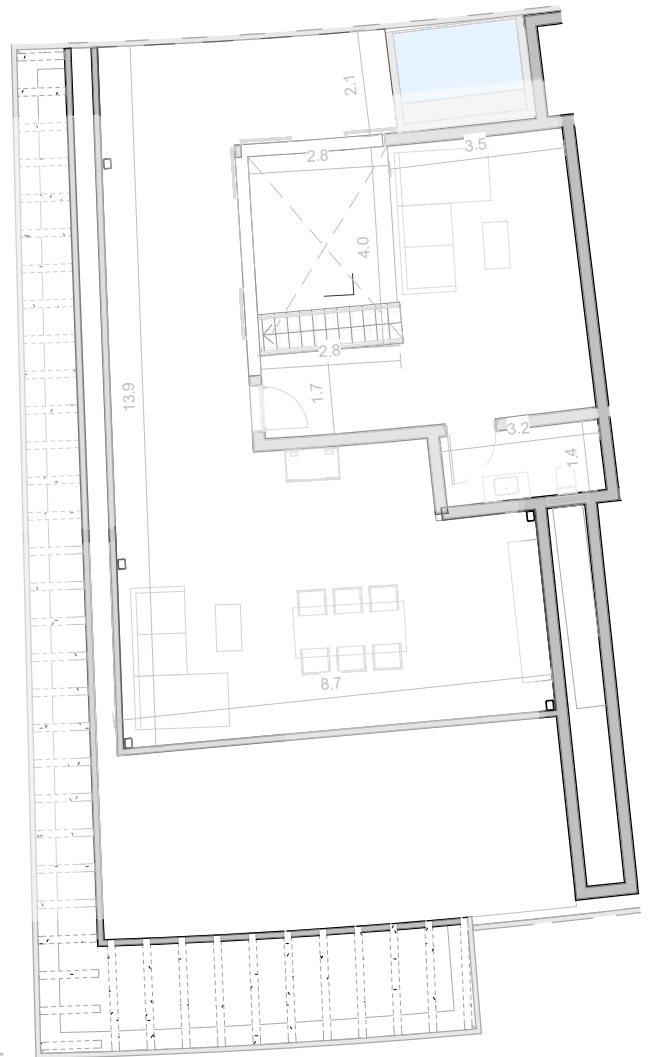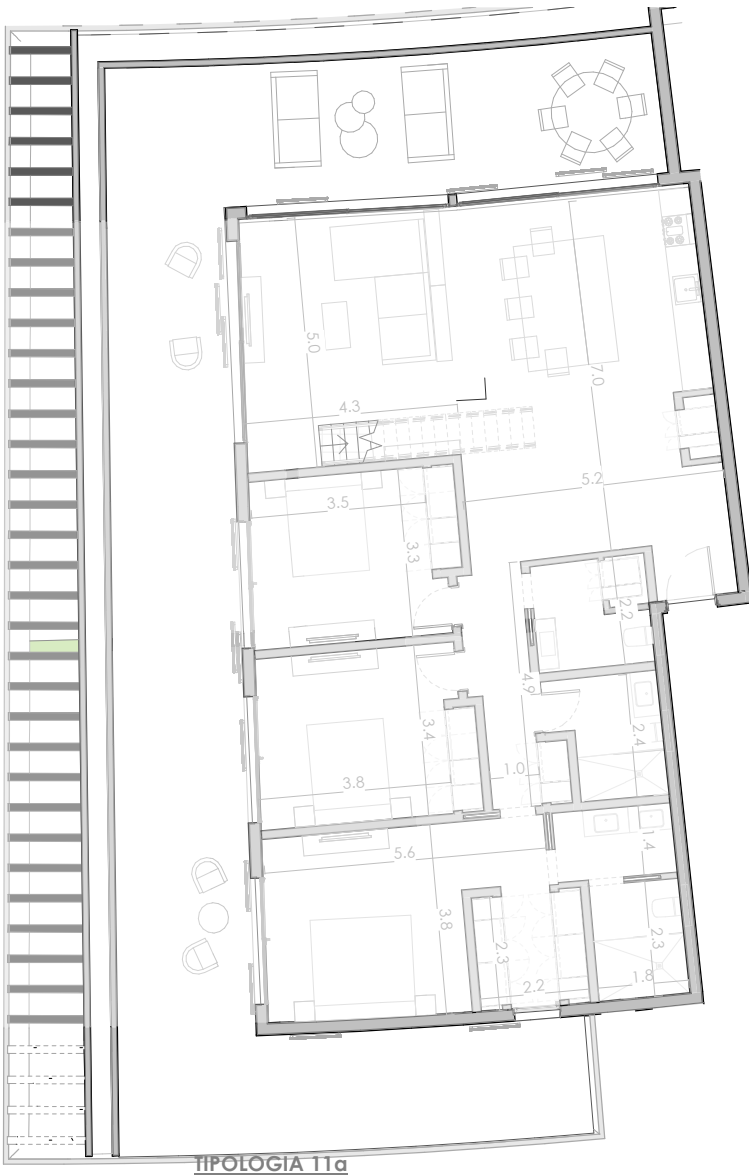

AZOTEA	116 m ²
TERRAZA	128 m ²
INTERIOR	144 m ²
	388 m ²

NOVAL
PROPERTIES


ESC:

1: 150



ATLÁNTIDA
BY NOVAL PROPERTIES

T11b

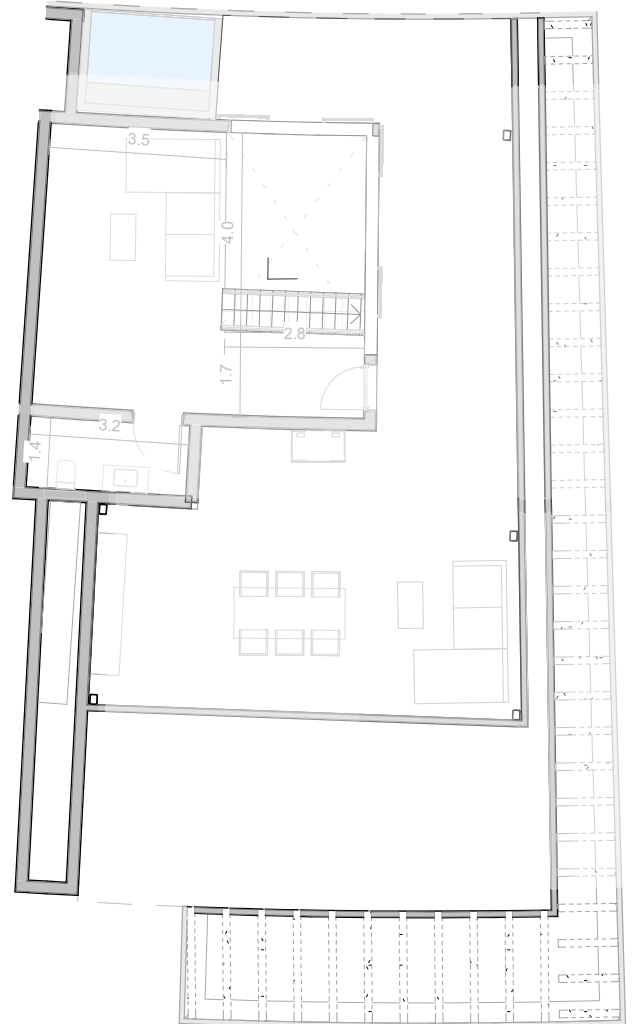

TIPOLOGIA 11b

AZOTEA	116 m ²
TERRAZA	128 m ²
INTERIOR	144 m ²
	387 m ²

NOVAL
PROPERTIES


ESC:

1: 150



ATLÁNTIDA
BY NOVAL PROPERTIES

T12a

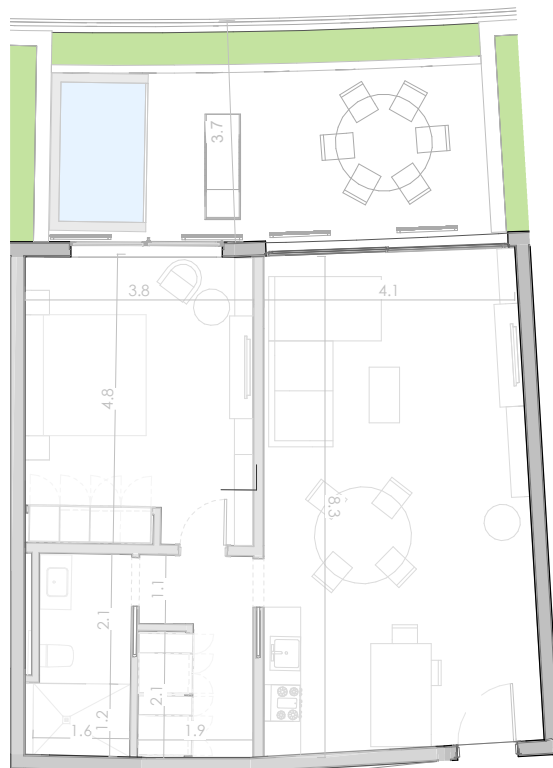

TIPOLOGIA 12a

TERRAZA	30 m ²
INTERIOR	74 m ²
	104 m ²

NOVAL
PROPERTIES


ESC:

1: 125



ATLÁNTIDA
BY NOVAL PROPERTIES

T12b

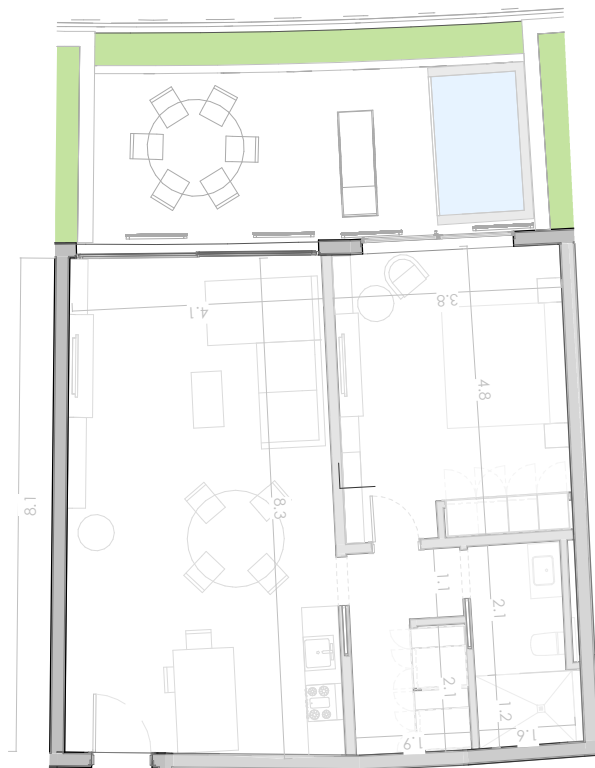

TIPOLOGIA 12b

TERRAZA	30 m ²
INTERIOR	74 m ²
	104 m ²

NOVAL
PROPERTIES


ESC:

1: 125



ATLÁNTIDA
BY NOVAL PROPERTIES

T13a

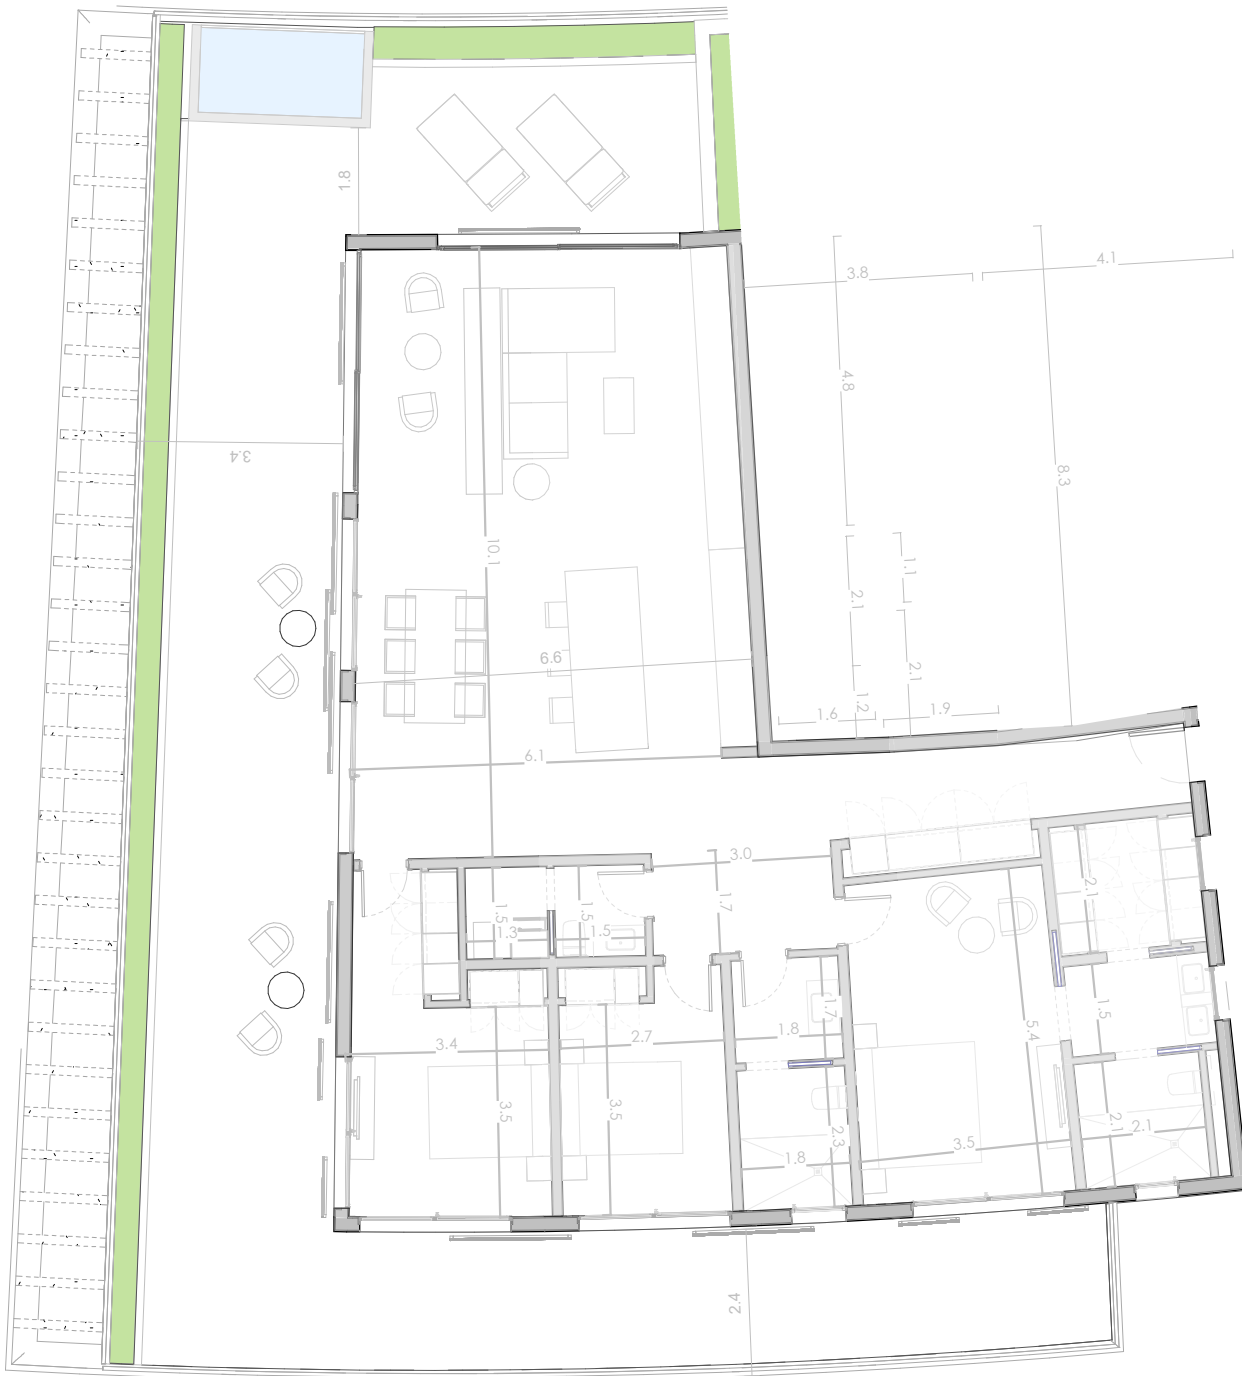

TIPOLOGIA 13a

TERRAZA 134 m²
INTERIOR 172 m²
306 m²

NOVAL
PROPERTIES


ESC:

1: 125



ATLÁNTIDA
BY NOVAL PROPERTIES

T13b

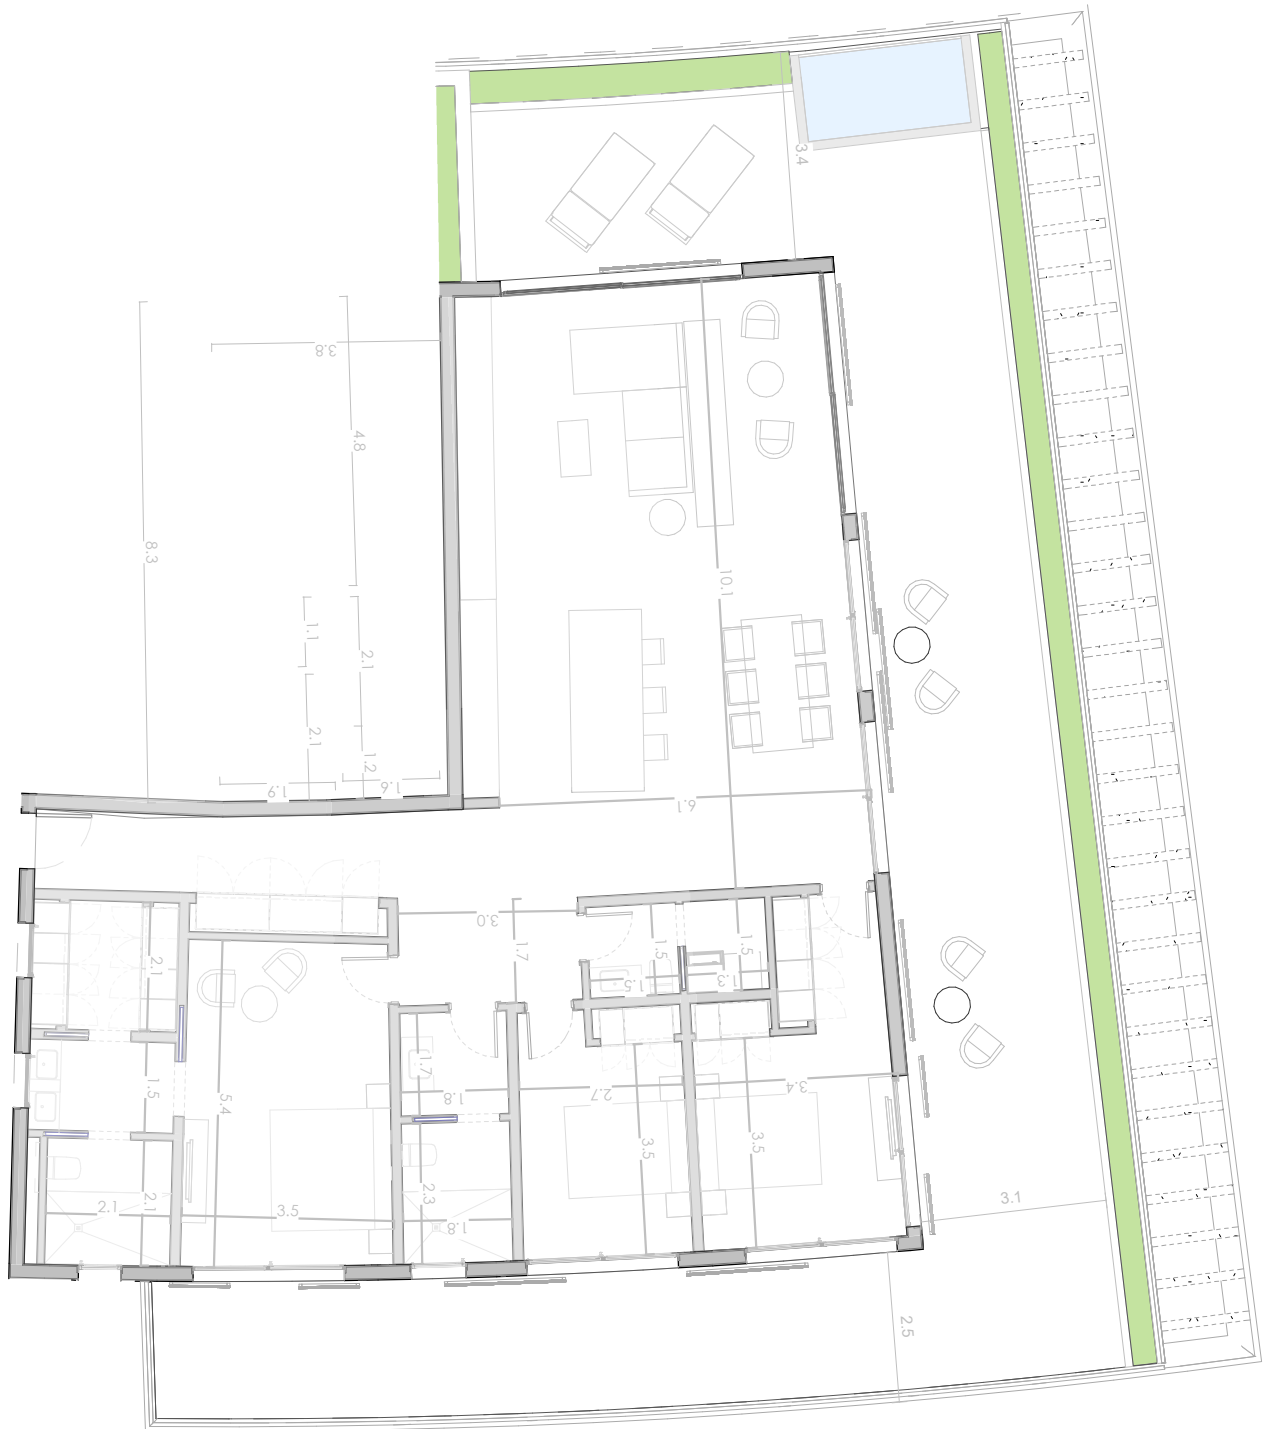

TIPOLOGIA 13b

TERRAZA 135 m²
INTERIOR 172 m²
306 m²

NOVAL
PROPERTIES


ESC:

1: 125



ATLÁNTIDA
BY NOVAL PROPERTIES

T14a

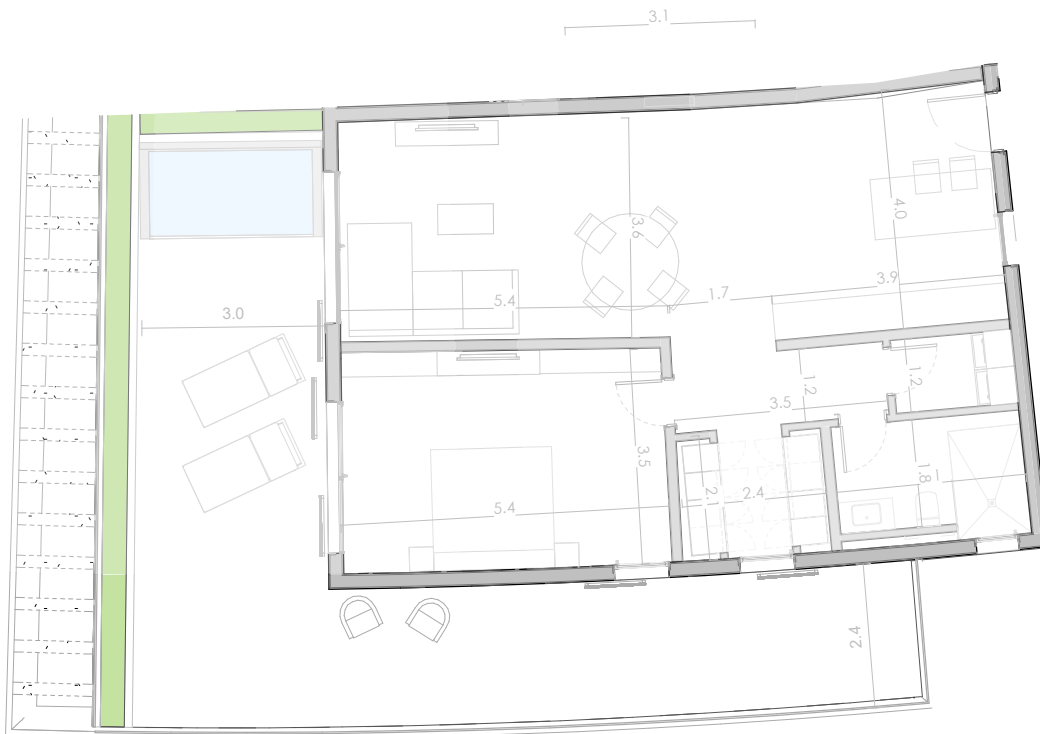

TIPOLOGIA 14a

TERRAZA 63 m²
INTERIOR 89 m²
153 m²

NOVAL
PROPERTIES


ESC:

1: 125



ATLÁNTIDA
BY NOVAL PROPERTIES

T14b

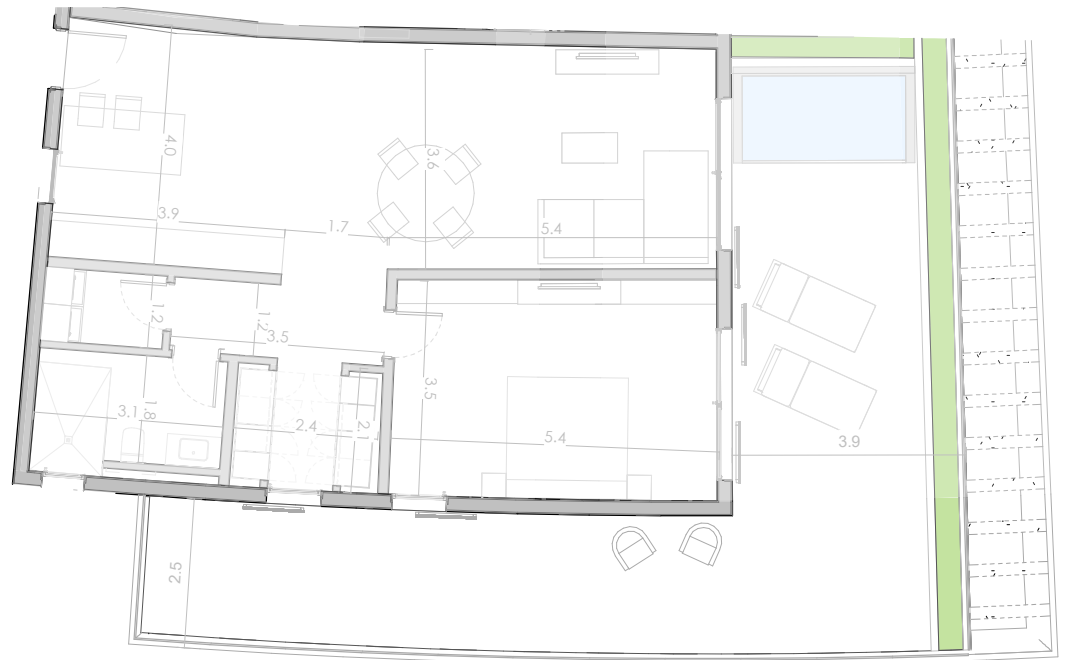

TIPOLOGIA 14b

TERRAZA	63 m ²
INTERIOR	89 m ²
	153 m ²

NOVAL
PROPERTIES

ESC:

1: 125



ATLÁNTIDA
BY NOVAL PROPERTIES

T15a



TIPOLOGIA 15a

TERRAZA	86 m ²
INTERIOR	106 m ²
	193 m ²

NOVAL
PROPERTIES


ESC:

1: 125



ATLÁNTIDA
BY NOVAL PROPERTIES

T15b

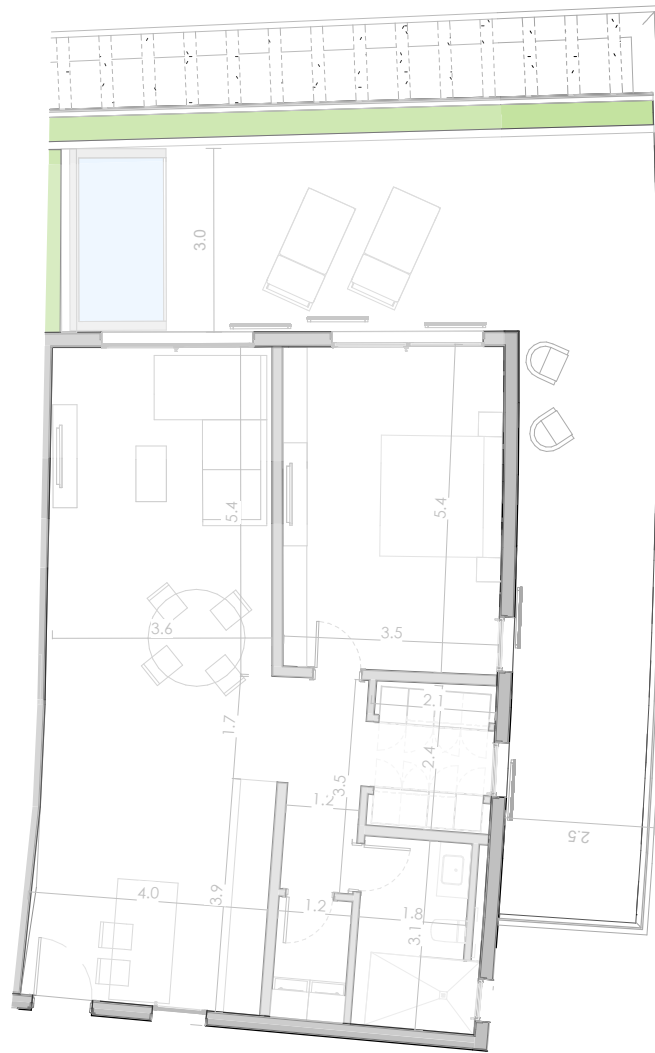

TIPOLOGIA 15b

TERRAZA 86 m²
INTERIOR 106 m²
193 m²

NOVAL
PROPERTIES


ESC:

1: 125



ATLÁNTIDA
BY NOVAL PROPERTIES

T16a

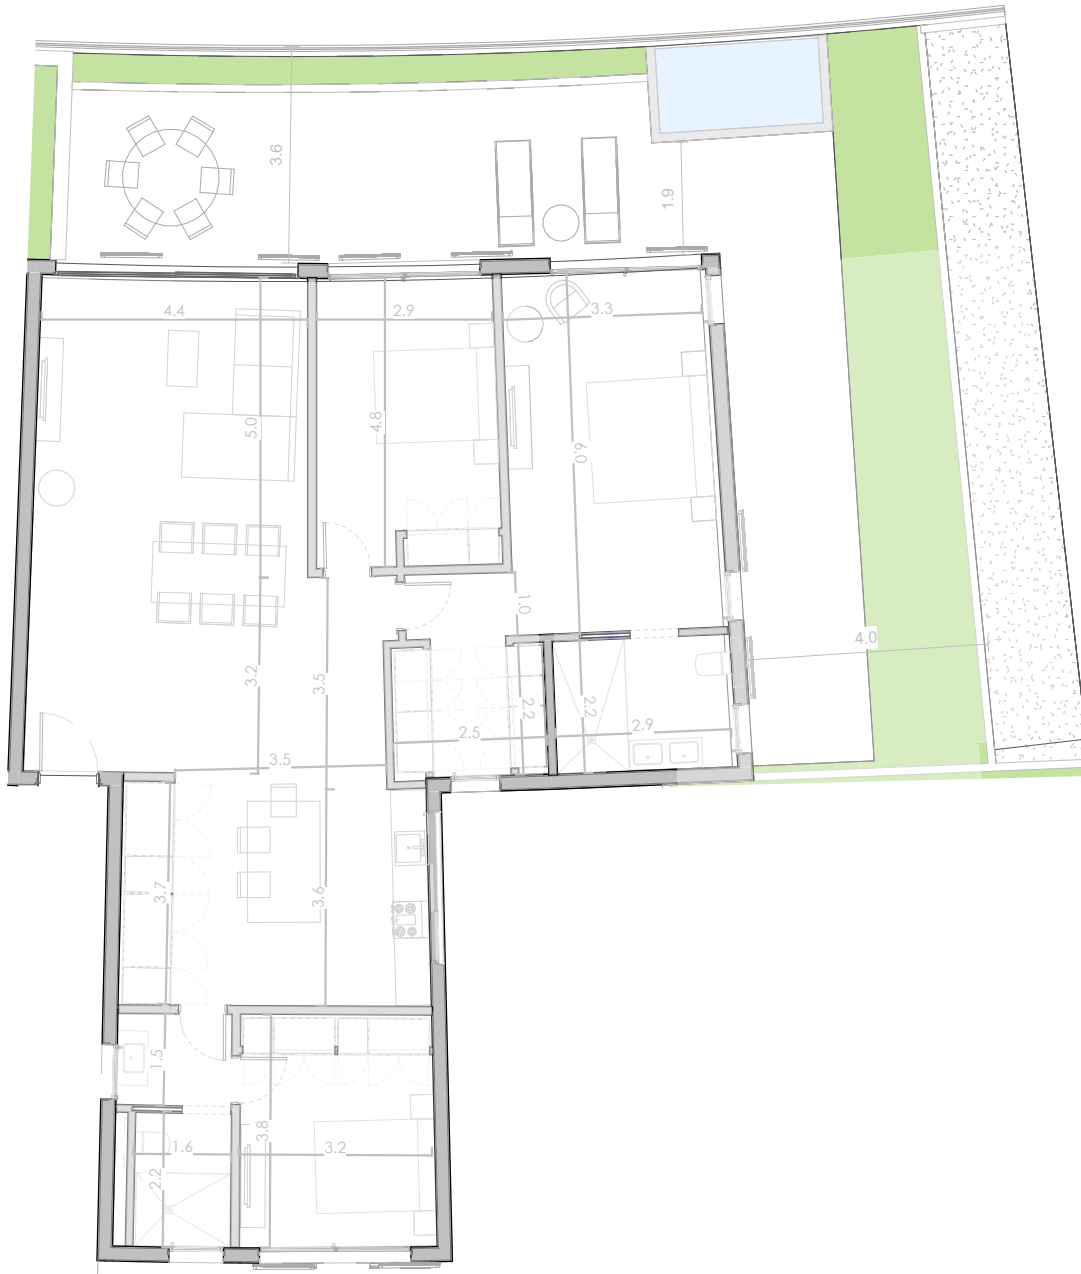

TIPOLOGIA 16a

TERRAZA 86 m²
INTERIOR 146 m²
232 m²


NOVAL
PROPERTIES

ESC: 1: 125



ATLÁNTIDA
BY NOVAL PROPERTIES

T16b

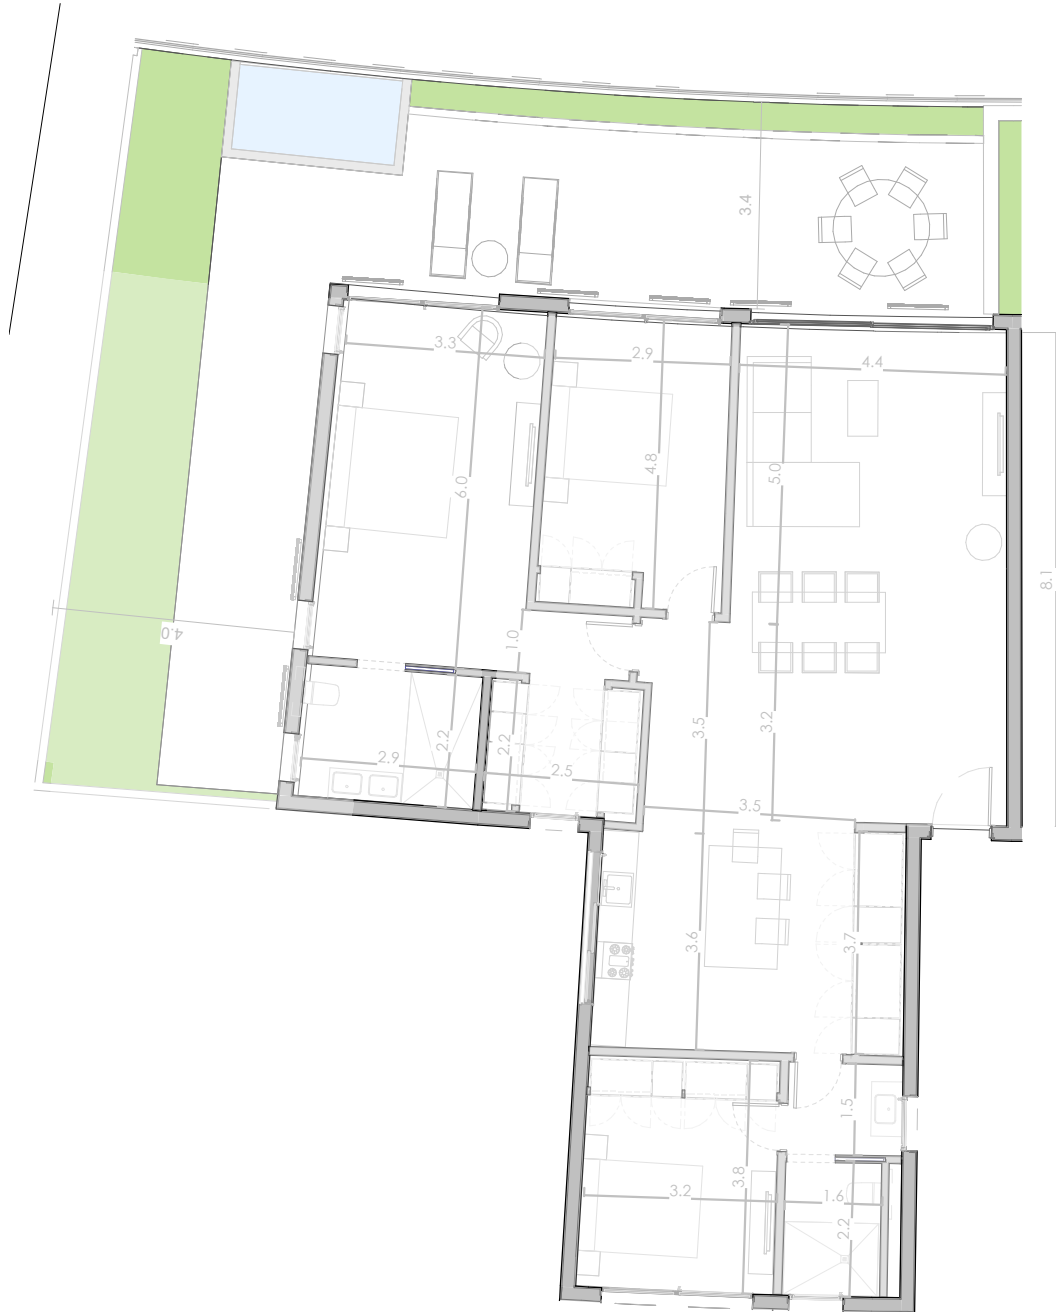

TIPOLOGIA 16b

TERRAZA	86 m ²
INTERIOR	146 m ²
	232 m ²

NOVAL
PROPERTIES



ESC:

1: 125



ATLÁNTIDA
BY NOVAL PROPERTIES

T17a

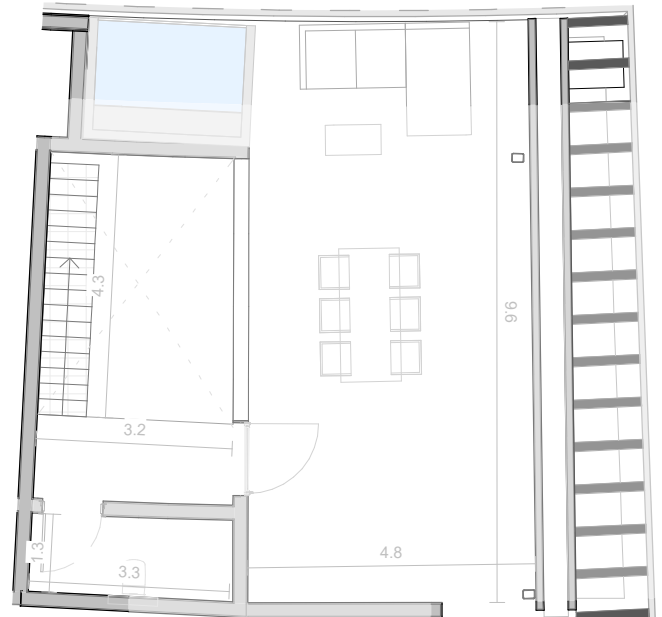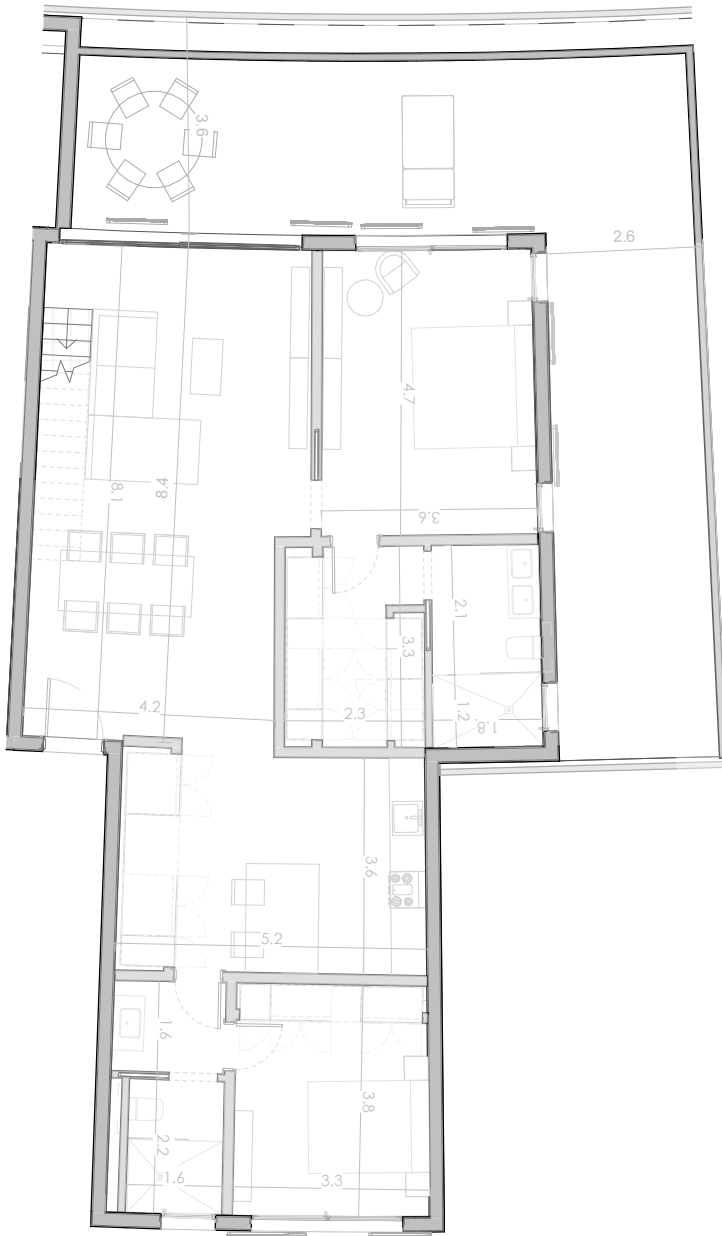

TIPOLOGIA 17a

TERRAZA	77 m ²
AZOTEA	85 m ²
INTERIOR	118 m ²
	280 m ²

NOVAL
PROPERTIES


ESC:

1: 125



ATLÁNTIDA
BY NOVAL PROPERTIES

T17b

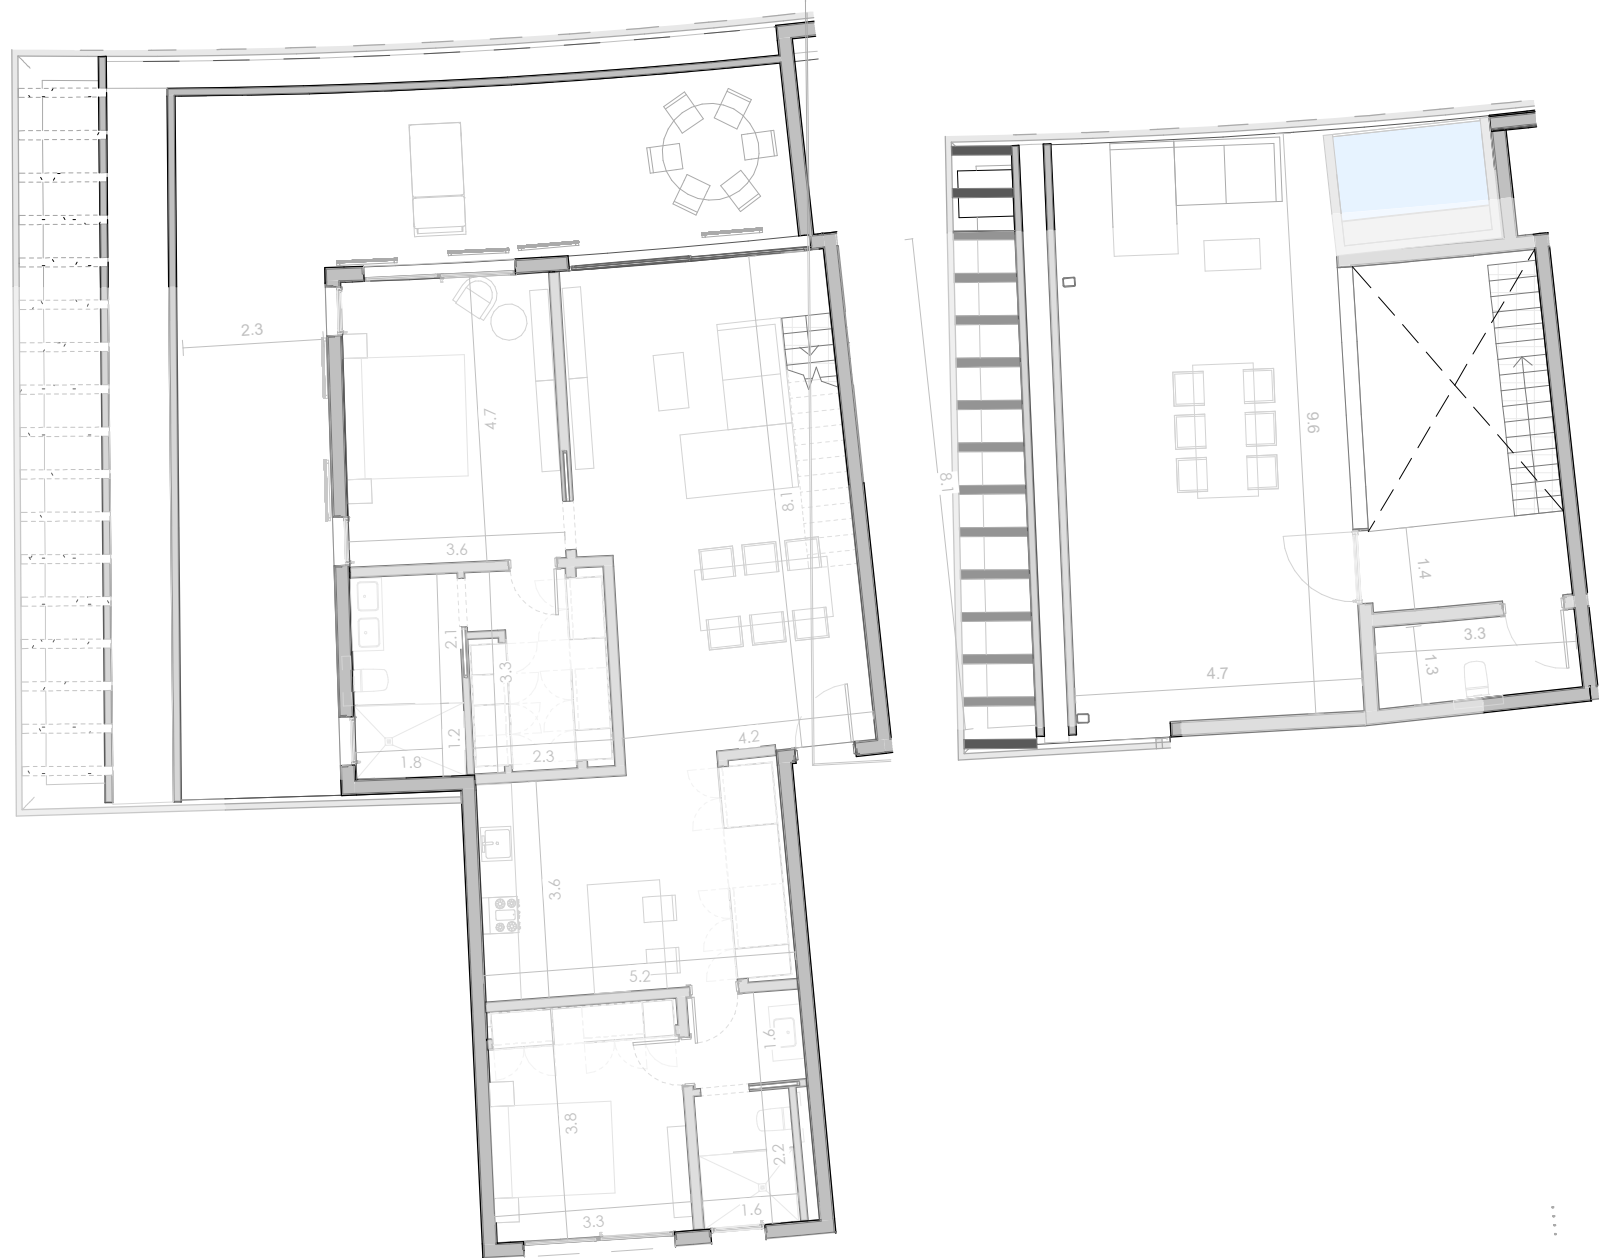

TIPOLOGIA 17b

TERRAZA	77 m ²
AZOTEA	85 m ²
INTERIOR	118 m ²
	280 m ²

NOVAL
PROPERTIES

ESC:

1:125