



CORTE TRANSVERSAL .....A-A'

ESCALA 1:100

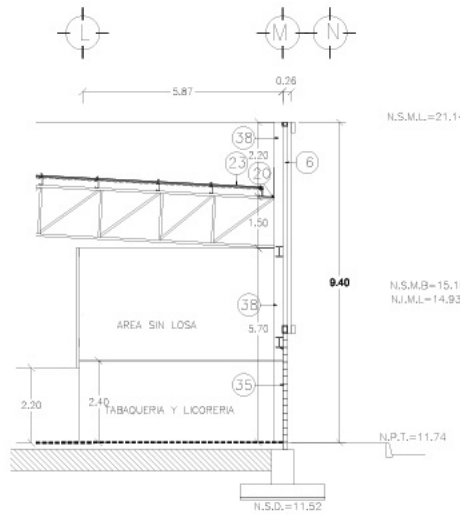


CORTE TRANSVERSAL .....C-C'

ESCALA 1:100

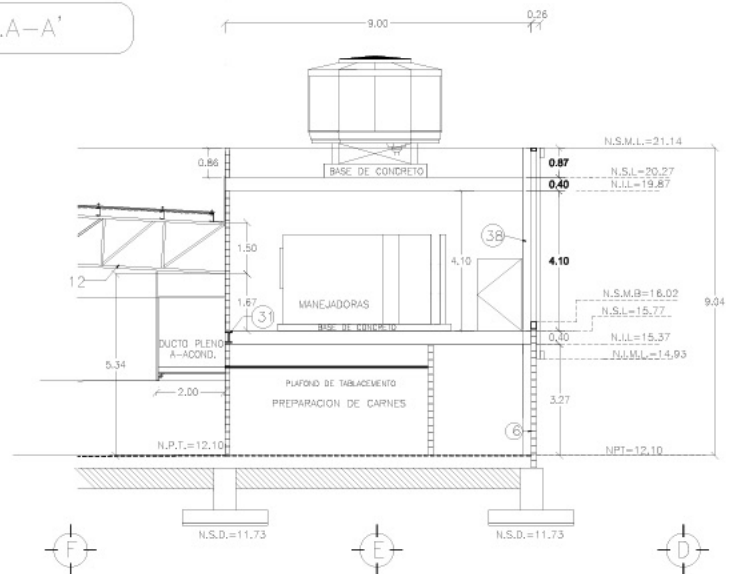

CORTE TRANSVERSAL .....B-B'

ESCALA 1:100

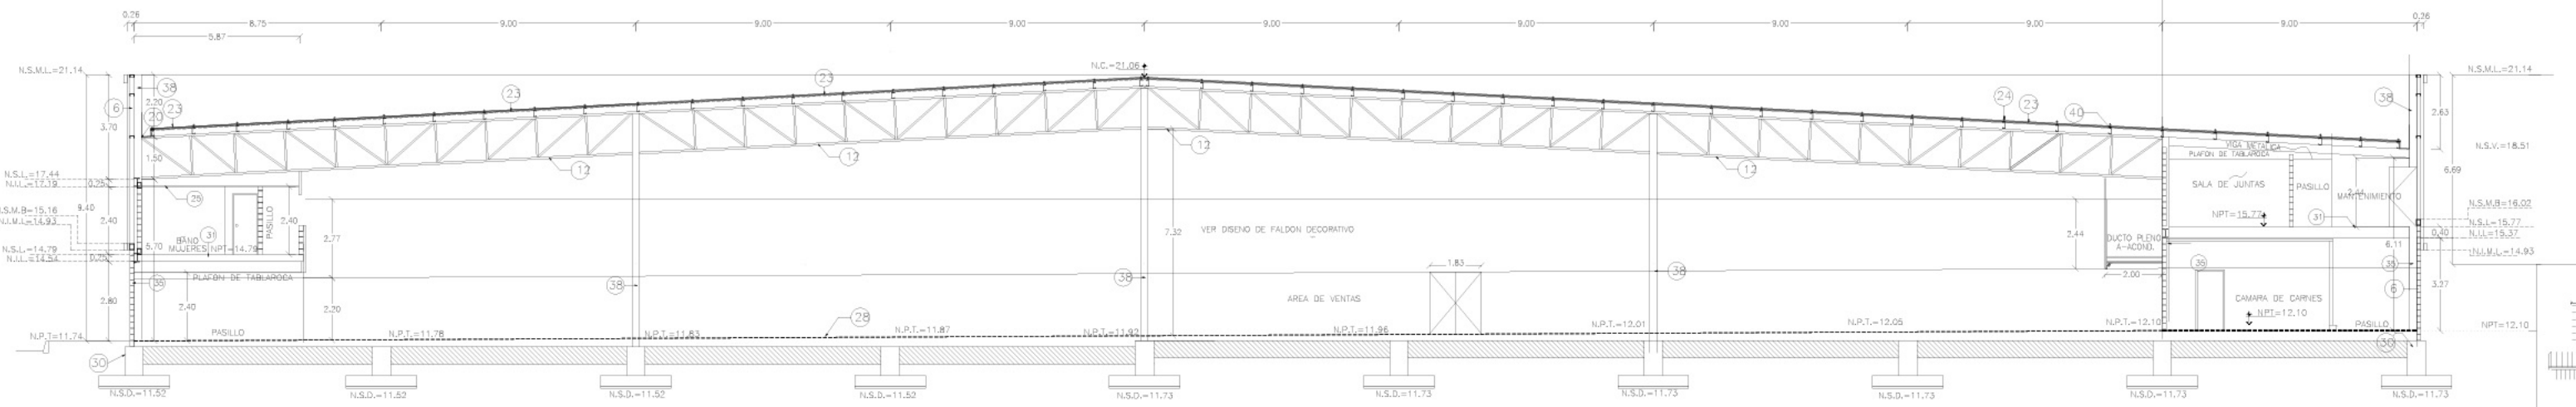

CORTE TRANSVERSAL .....D-D'

ESCALA 1:100

- ESP
- 6 MURO DE L
  - 11 MALLA CIG
  - 12 ESTRUCTUR
  - 20 CANALON
  - 23 TECHUMBR
  - 24 PLAS AUT
  - 25 PLAFOND
  - 28 FIRME DE
  - 30 DADO TIR
  - 31 LOSA DE
  - 34 PISO DE
  - 35 MURO REA
  - 38 COLUMNA