


PLANTA ARQUITECTONICA TECHO
 1:100

4.

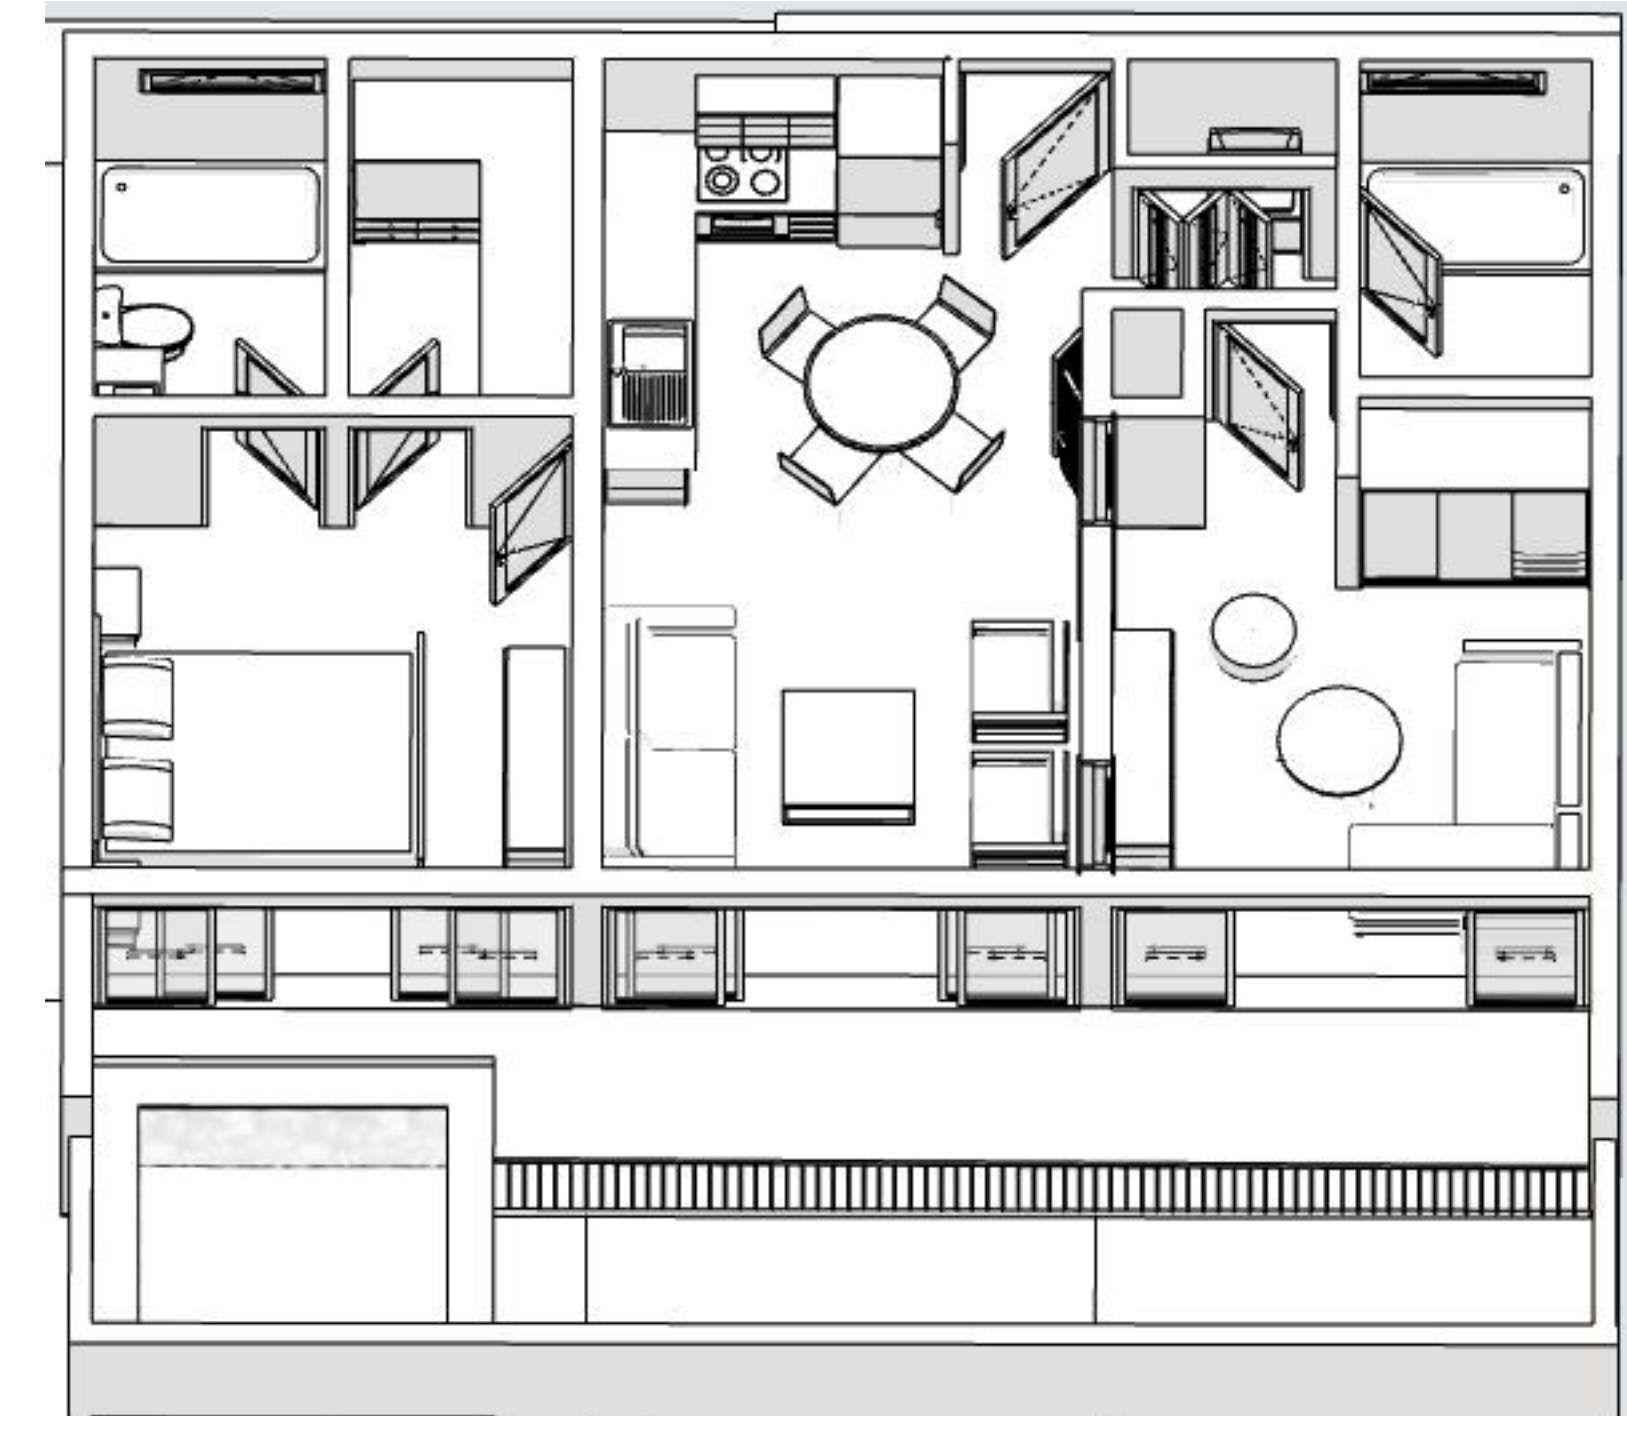

1. 1er Nivel (3) 1:50



1. 1er Nivel (3) 1:50

