

Á



M

U

R

E

SECCIÓN 21.80 M
1:75
FEBRERO 2023

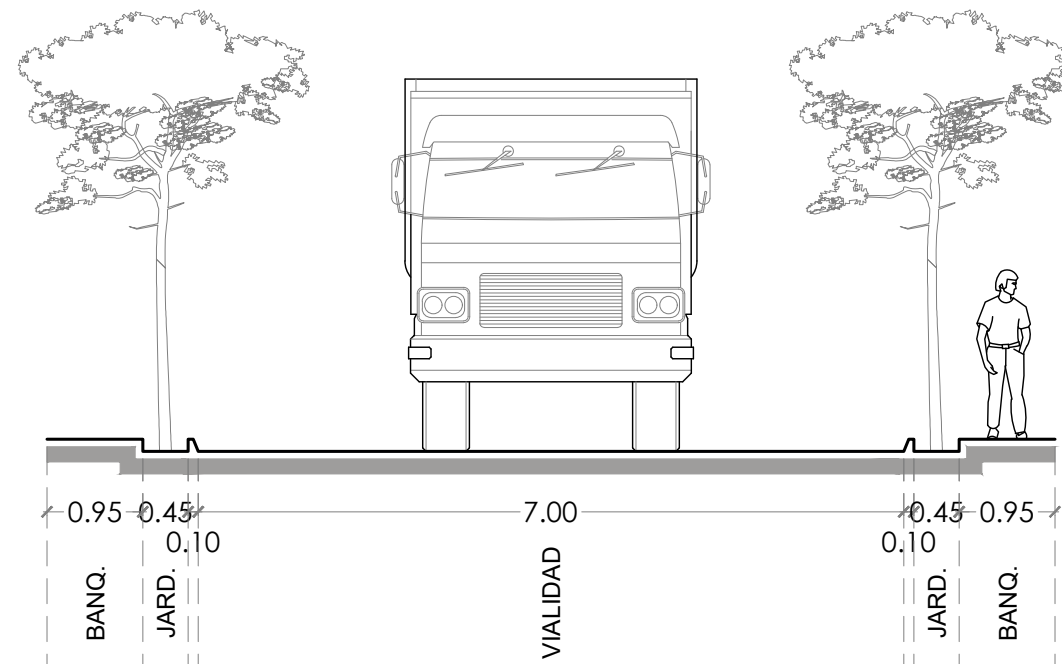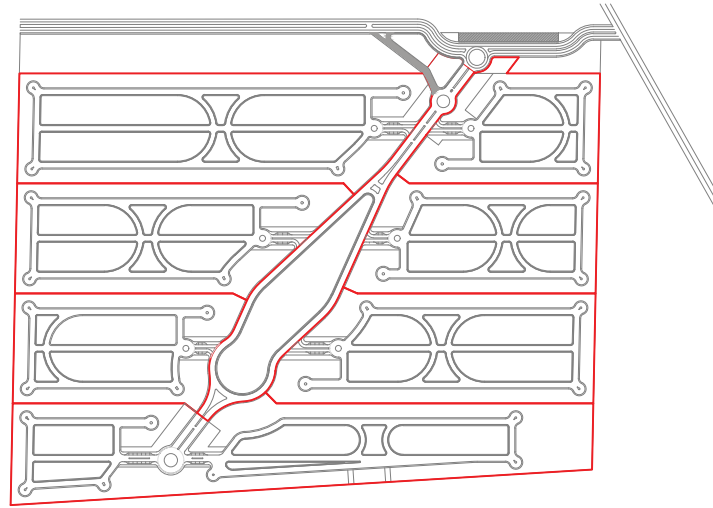

Á


M

U

R

E

SECCIÓN 21.60 M
1:75
FEBRERO 2023

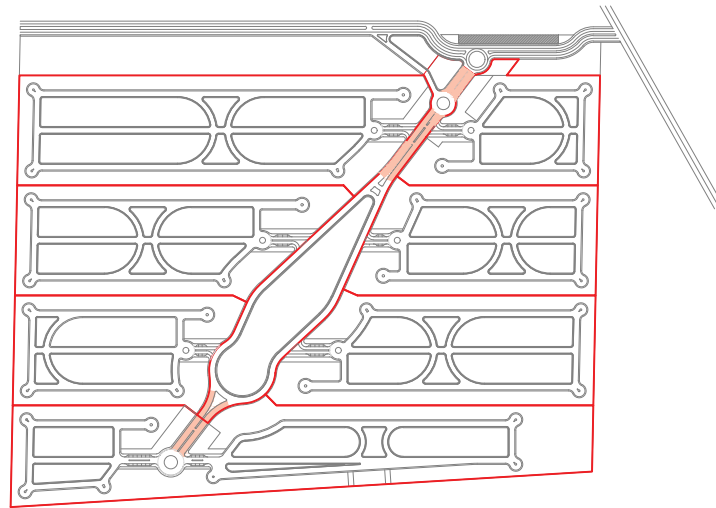

Á



M

U

R

E

SECCIÓN 21.60 M
1:75
FEBRERO 2023

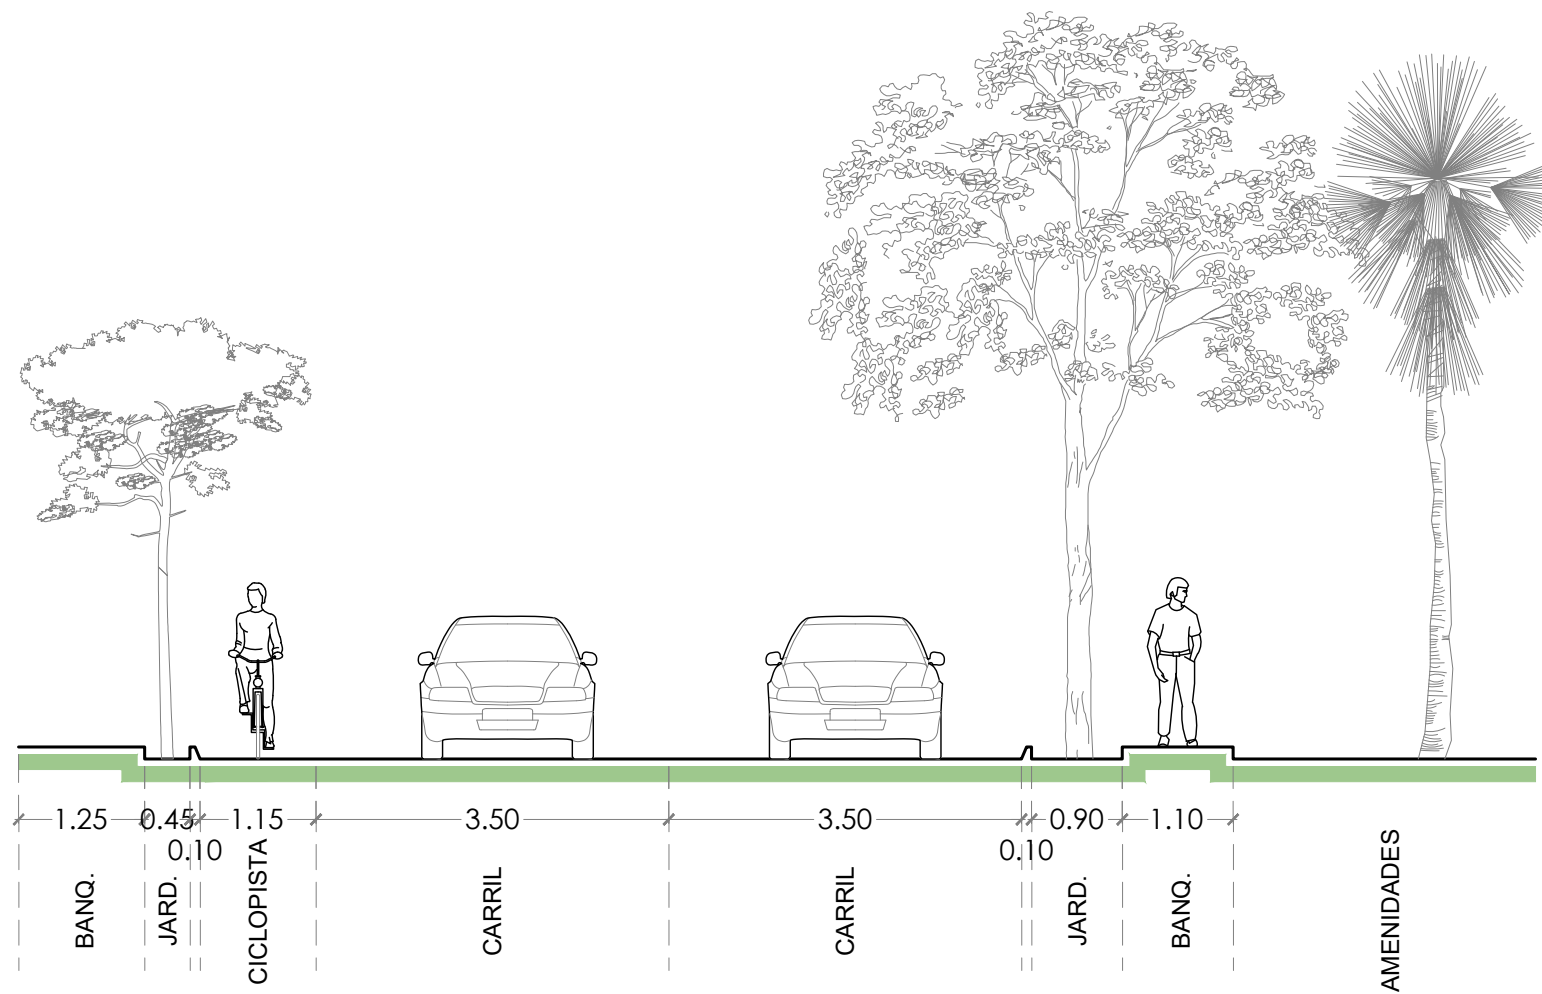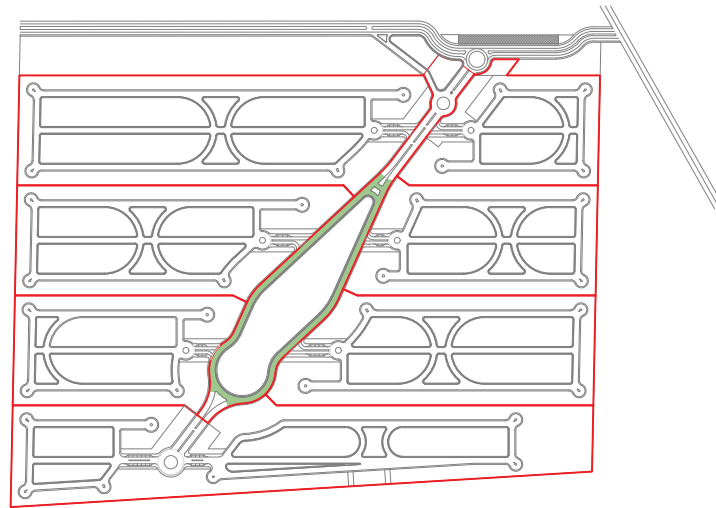

Á



M

U

R

E

SECCIÓN 12.05 M
1:75
FEBRERO 2023

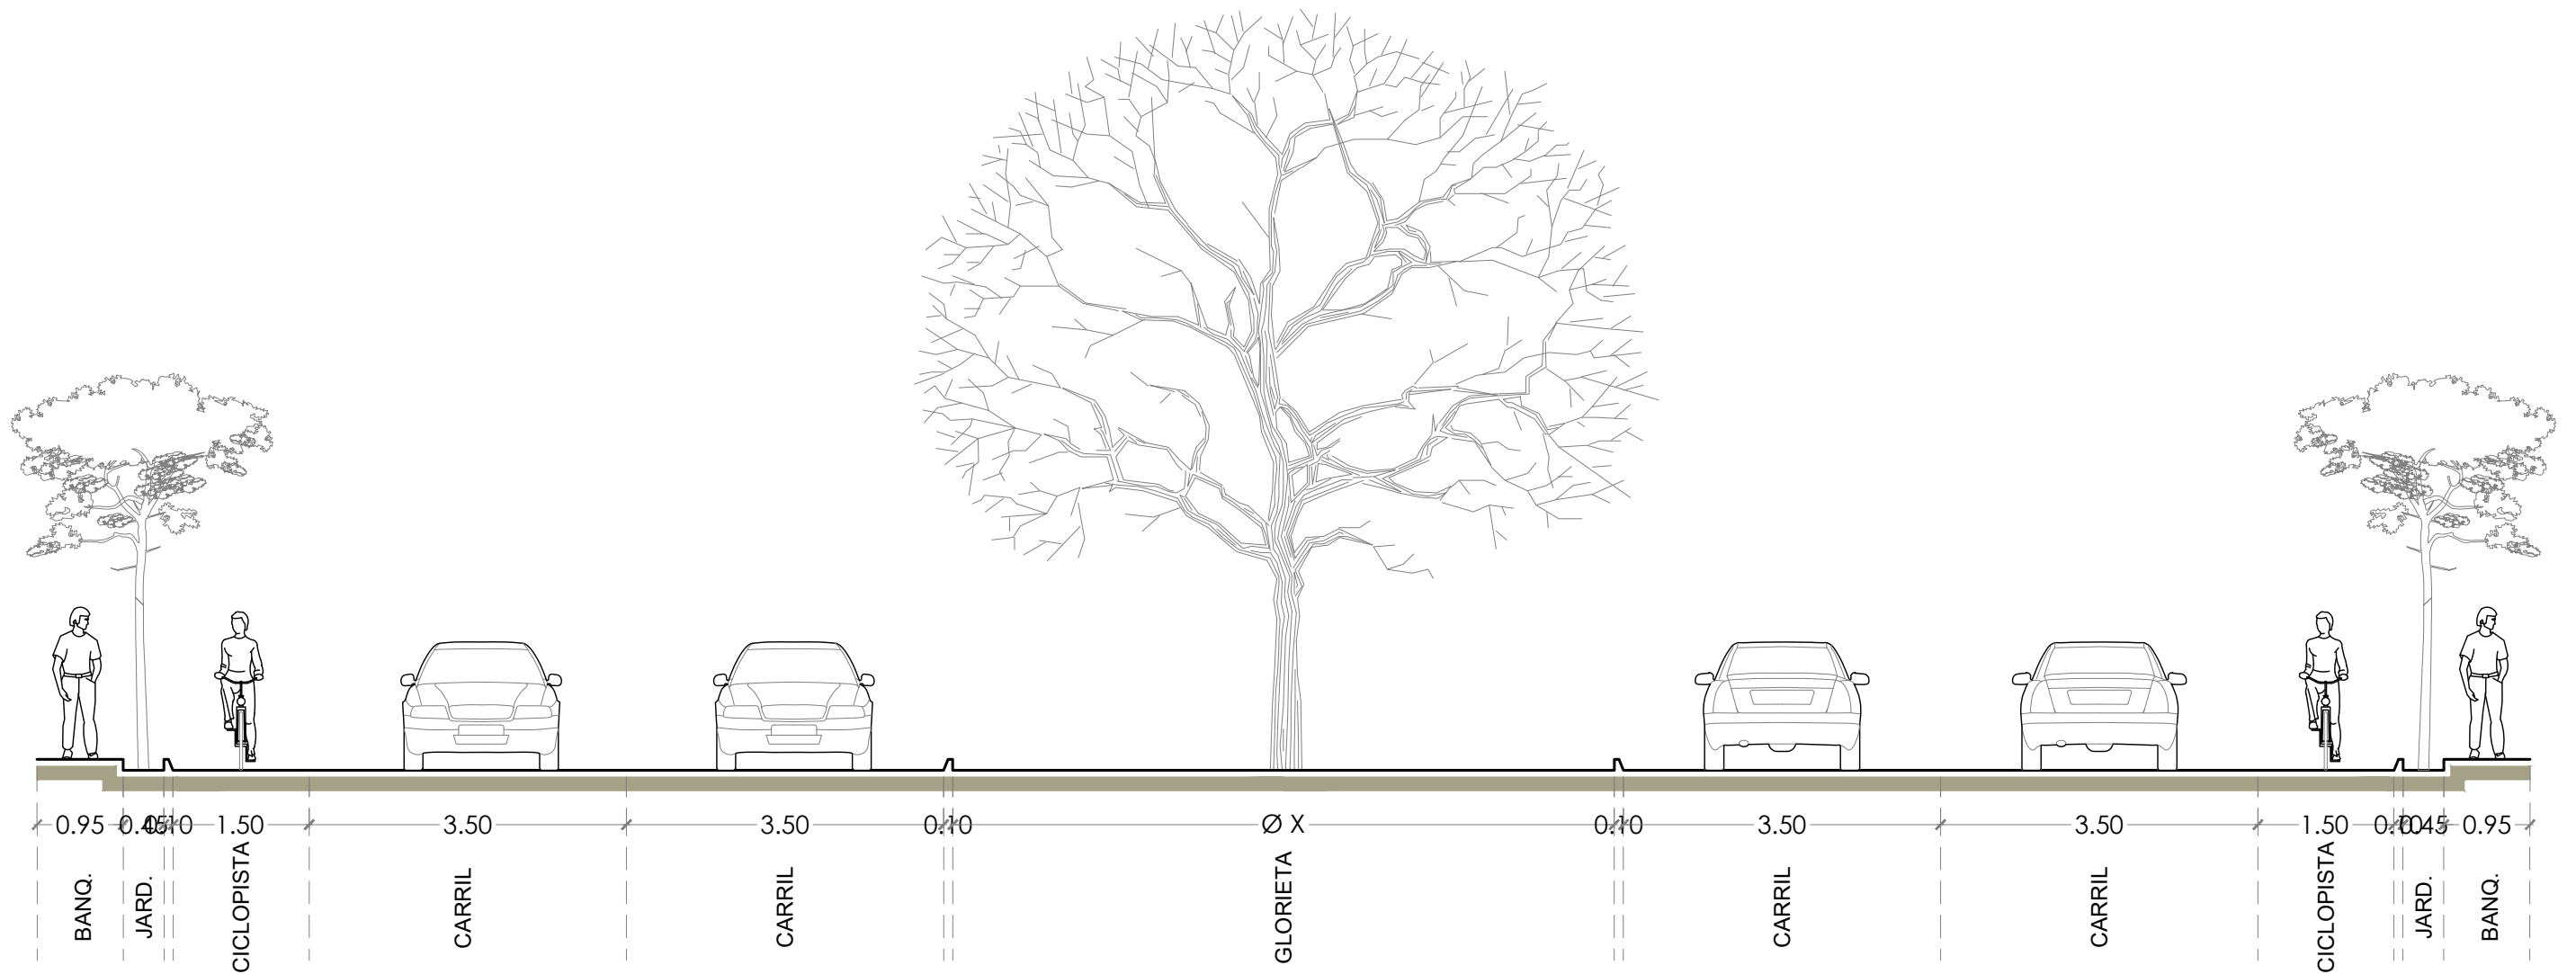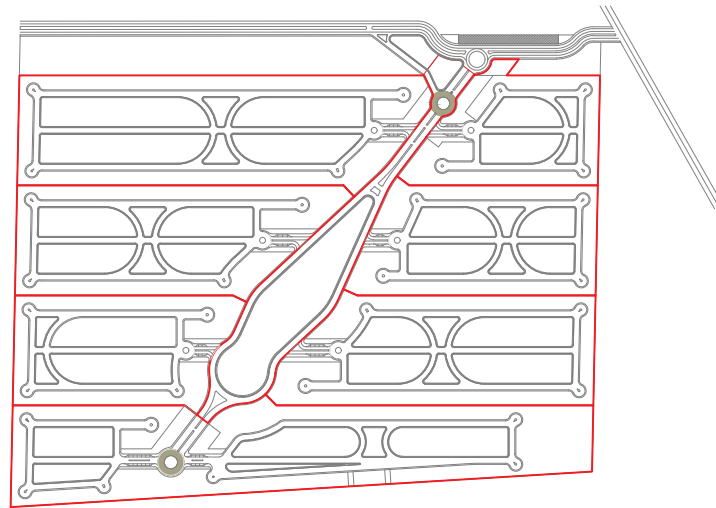

Á



M

U

R

E

SECCIÓN 27.50 M
1:75
FEBRERO 2023

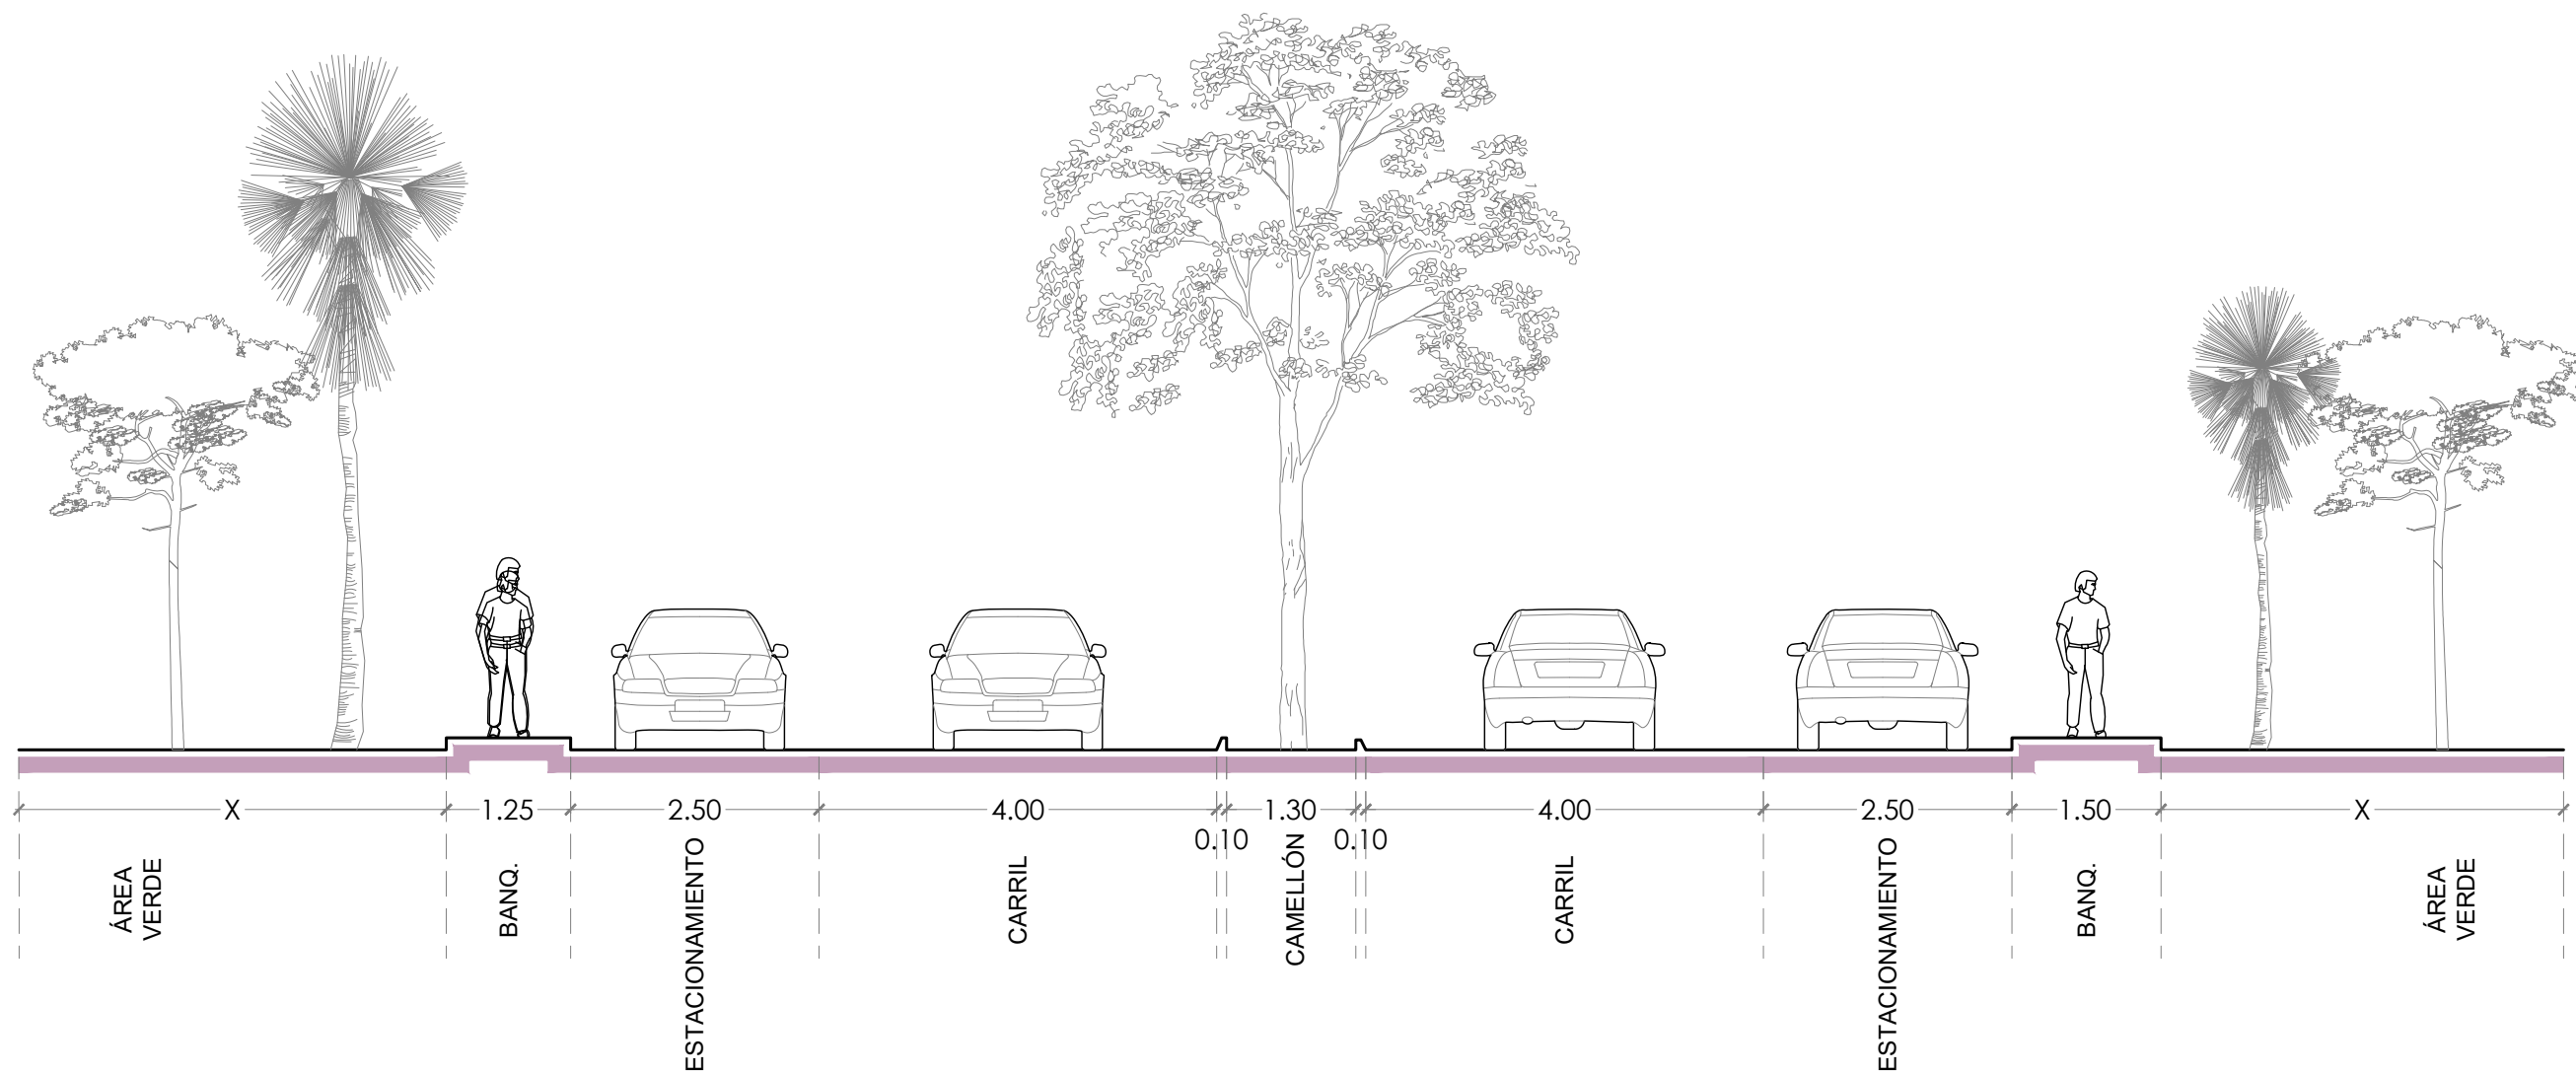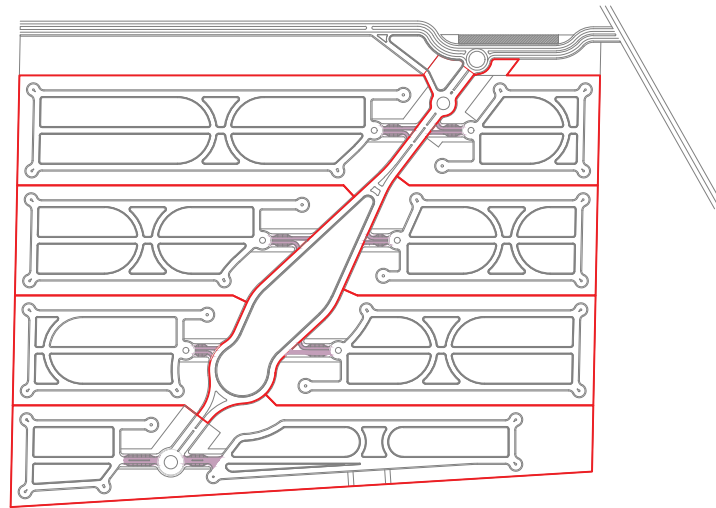

Á



M

U

R

E

SECCIÓN 17.25 M
1:75
FEBRERO 2023

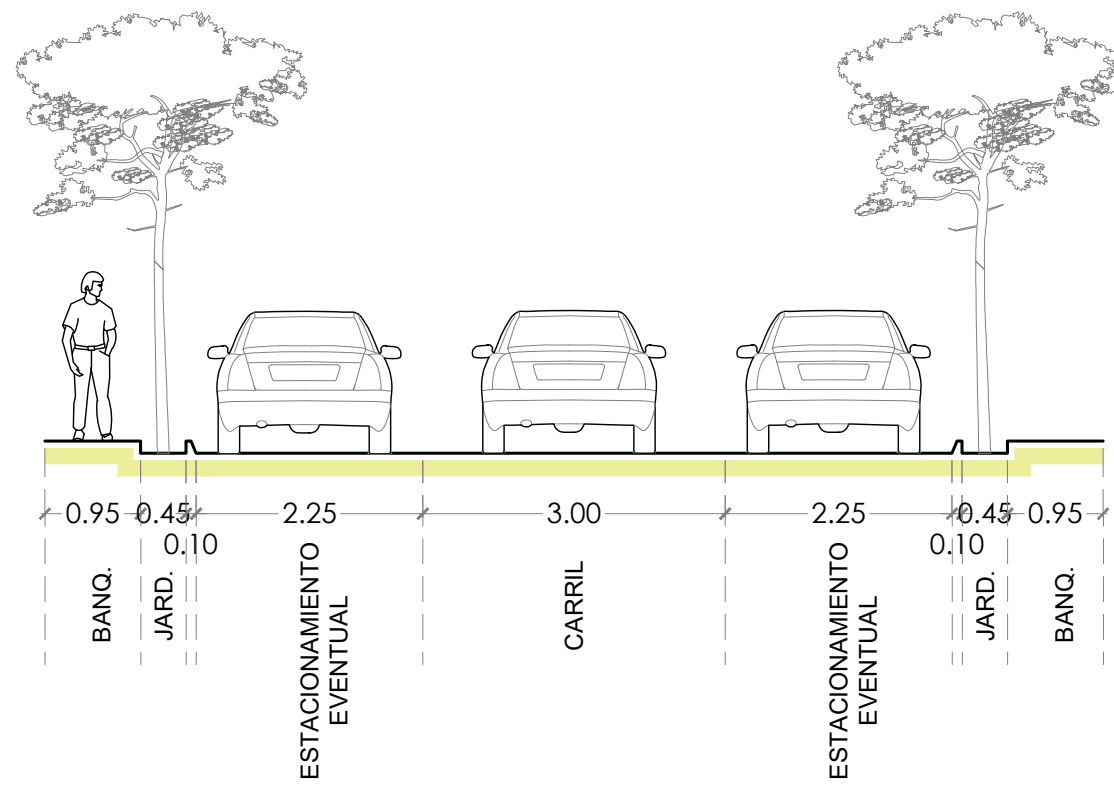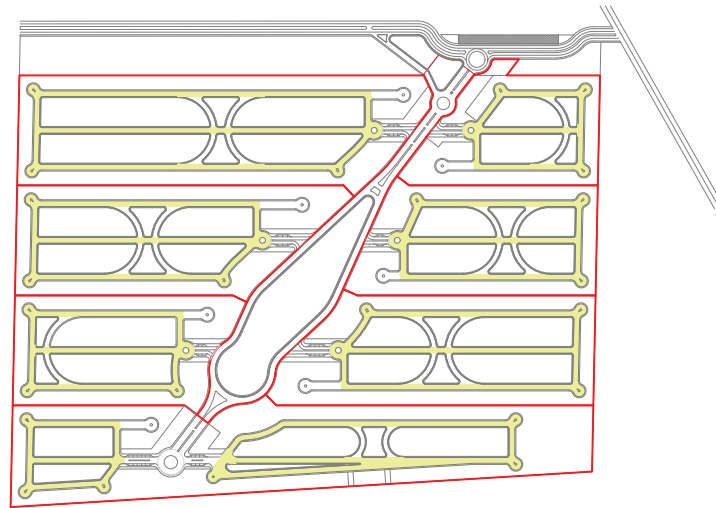

Á



M

U

R

E

SECCIÓN 10.50 M
1:75
FEBRERO 2023

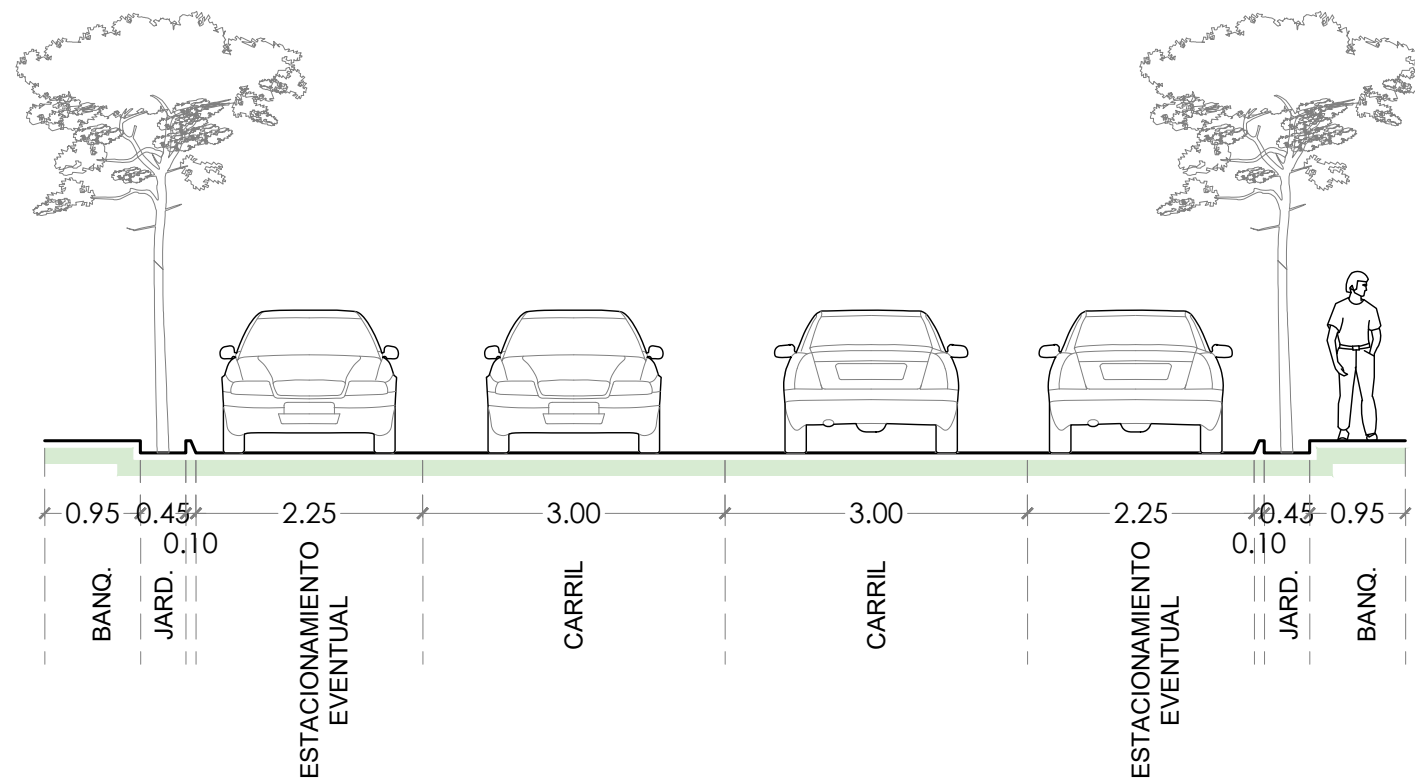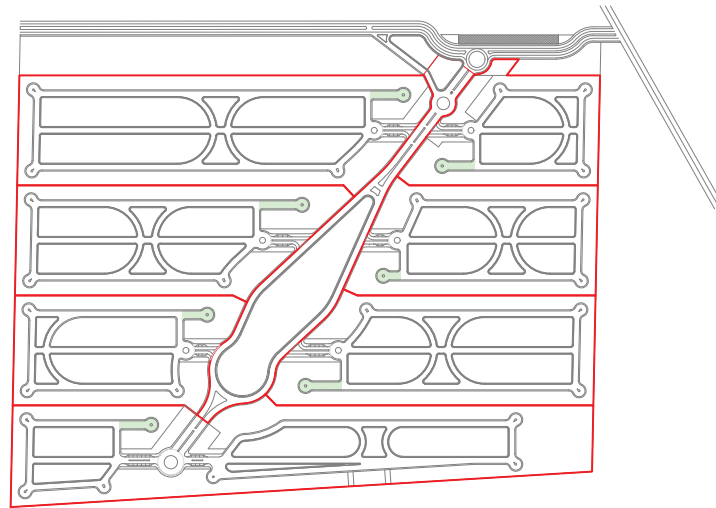

Á



M

U

R

E

SECCIÓN 13.80 M
1:75
FEBRERO 2023

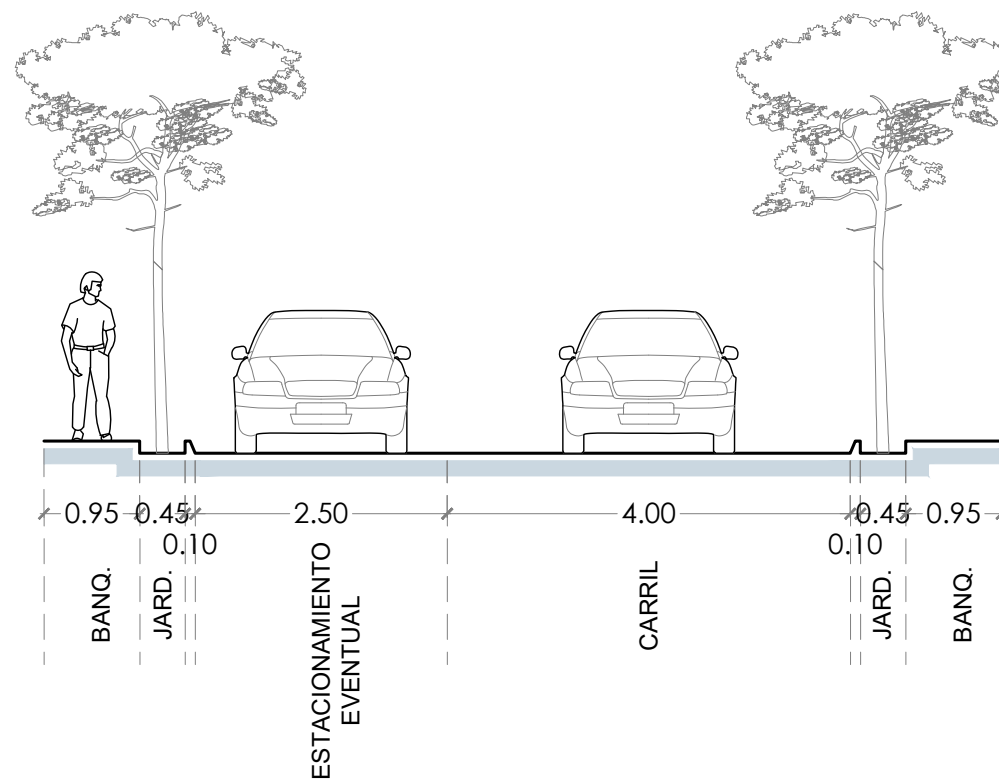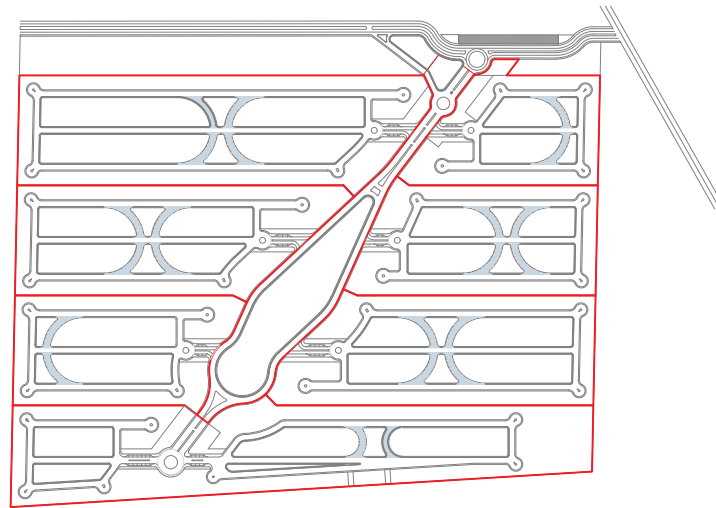

Á

M

U

R

E

SECCIÓN 9.50 M
1:75
FEBRERO 2023