


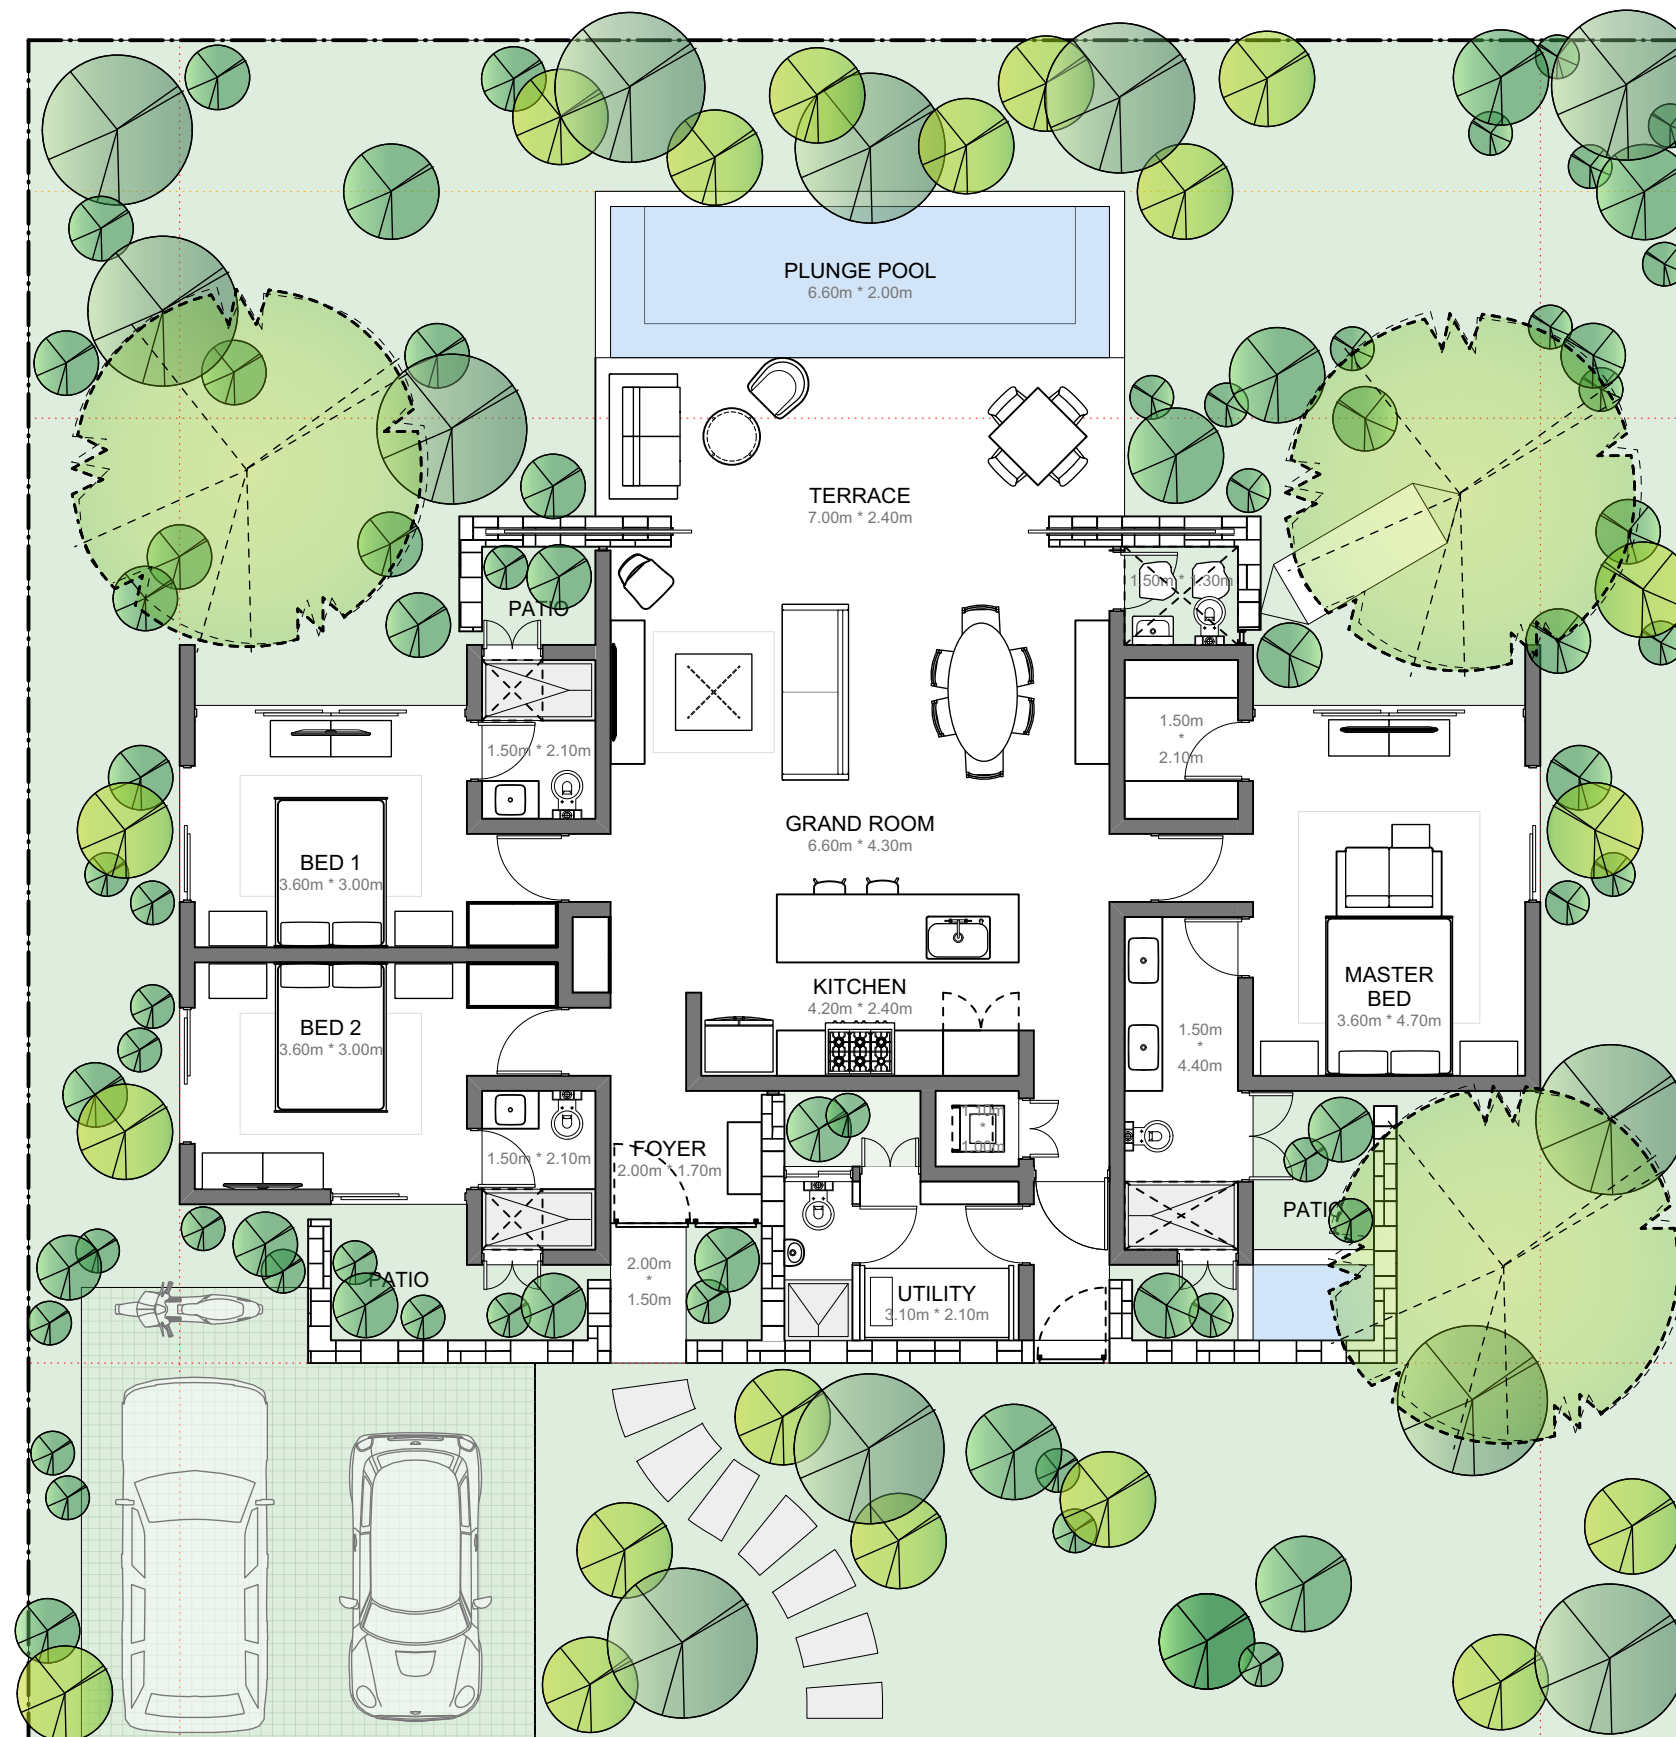

INFO

LOT AREA (sq m)	495.00
PARKING	2-3 SPACES
HOUSE	
HOUSE AREA	146.70 sq m
TERRACE AREA	14.70 sq m
TOTAL AREA	161.40 sq m
POOL AREA	16.80 sq m
LEVELS	1
BEDROOMS	3
BATHROOMS	3.5

1 Floor Plan - 161.40 sq m Villa
Scale: 1:100

BÁVARO SOL VILLAS - 3BR VILLA

Jan 18th, 2023



INFO

LOT AREA (sq m)	495.00
PARKING	2-3 SPACES
HOUSE	
HOUSE AREA	175.60 sq m
TERRACE AREA	15.60 sq m
TOTAL AREA	191.20 sq m
POOL AREA	16.80 sq m
LEVELS	1
BEDROOMS	4
BATHROOMS	4.5

1 Floor Plan - 191.20 sq m Villa
Scale: 1:100

BÁVARO SOL VILLAS - 4BR VILLA

Feb 22nd, 2023

Option Earth Color



Elevación Frontal



Elevación Trasera

Option White



Elevación Frontal



Elevación Trasera