


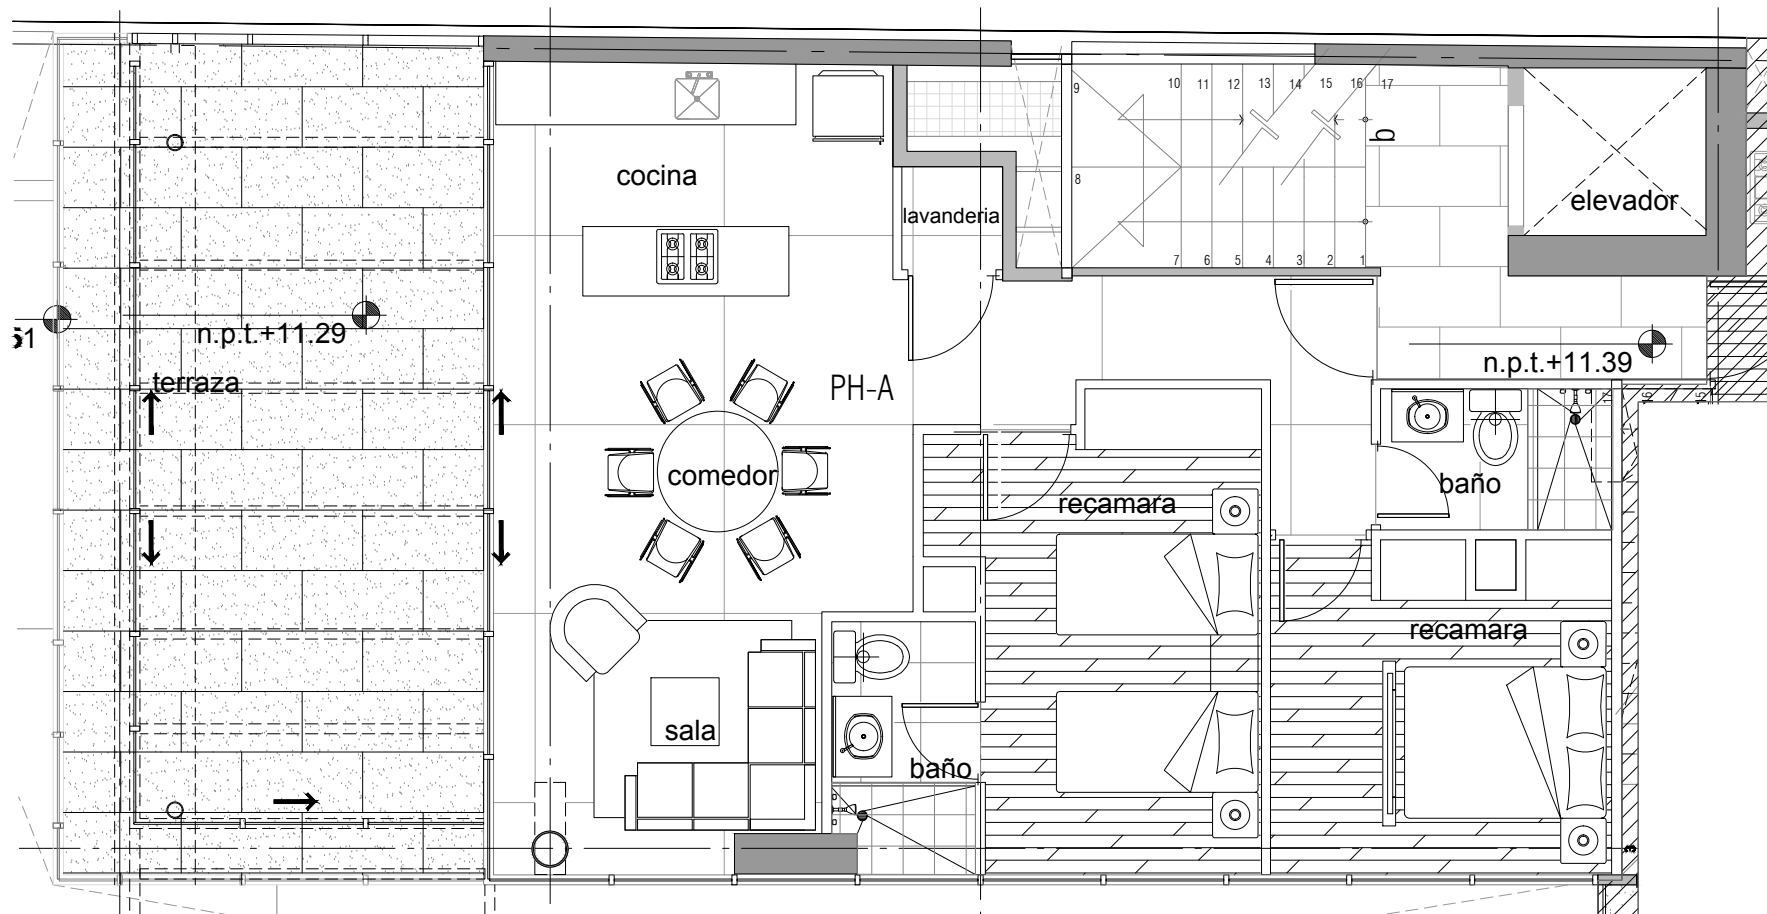

PLANTA P.H.A
ESC: 1:75