




1

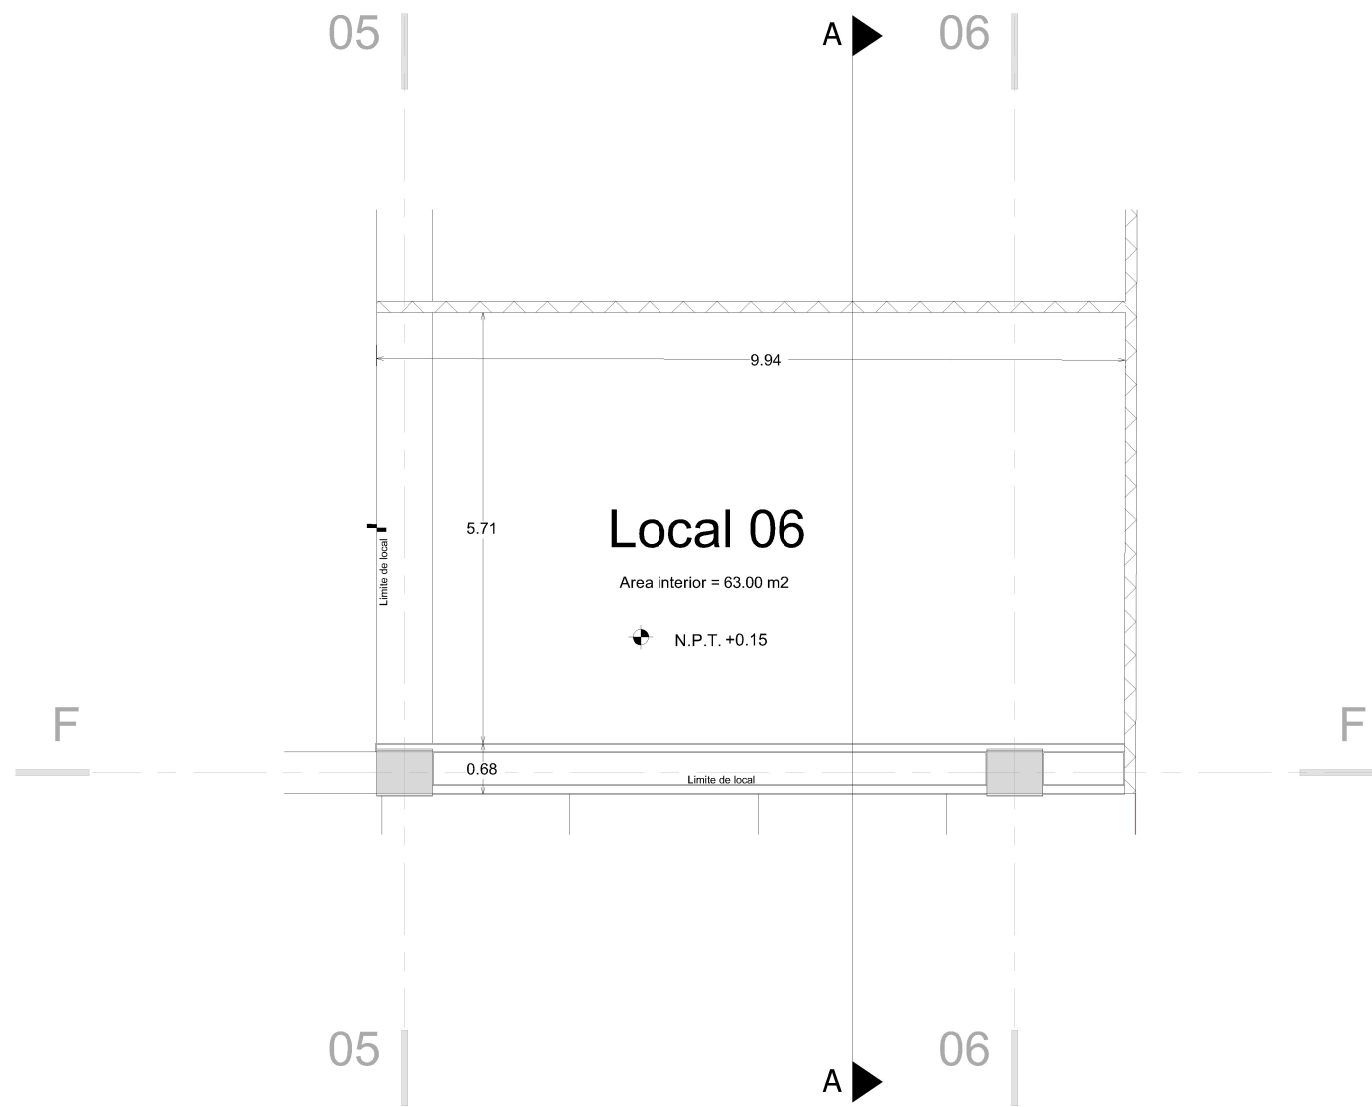

1 PLANTA LOCAL 06  
1 : 100

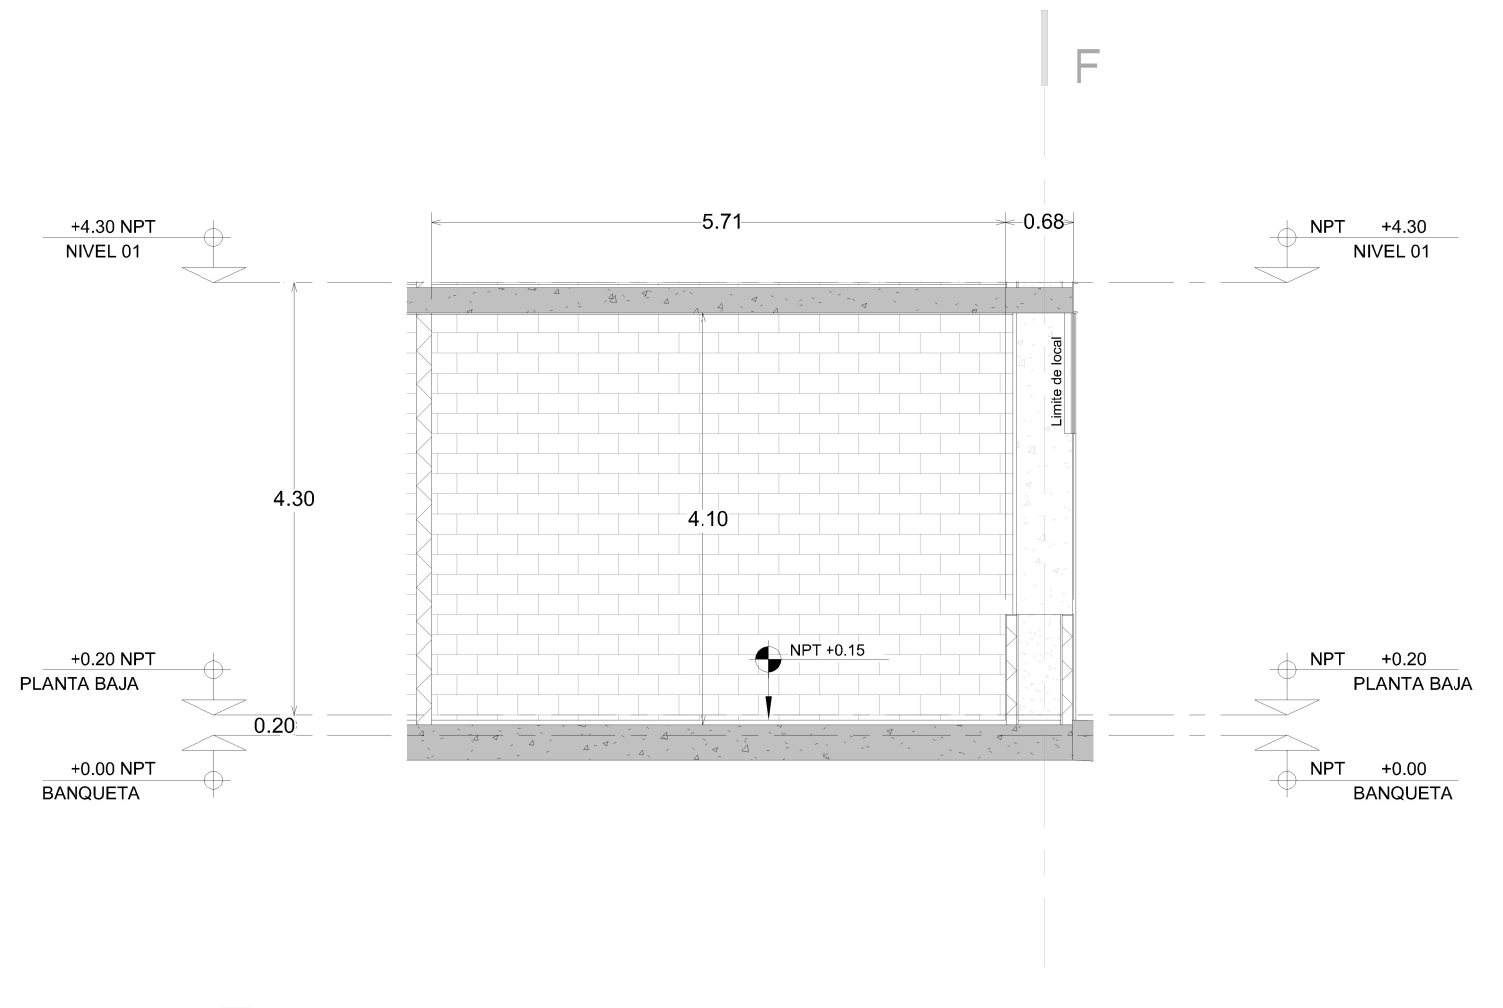

2 SECCIÓN A - A  
1 : 75

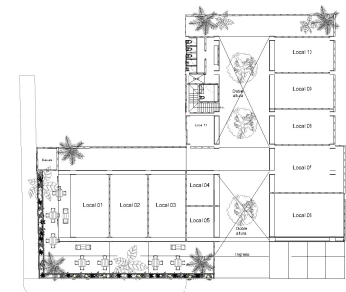

PLANTA UBICACIÓN  
1 : 1000