


GROSS AREA

BUILDABLE AREA SOLAR 01	3,292.57
BUILDABLE AREA SOLAR 02	6,057.24
BUILDABLE AREA SOLAR 03	3,587.06
BUILDABLE AREA SOLAR 04	3,116.23
BUILDABLE AREA SOLAR 05	3,153.33
BUILDABLE AREA SOLAR 06	1,691.89
BUILDABLE AREA SOLAR 07	5,024.31
BUILDABLE AREA SOLAR 08	3,607.97
BUILDABLE AREA SOLAR 09	3,474.28
BUILDABLE AREA SOLAR 10	1,063.78
BUILDABLE AREA SOLAR 11	5,243.24
BUILDABLE AREA SOLAR 12	4,539.27
SOLAR 01	6,244.65
SOLAR 02	8,248.78
SOLAR 03	5,155.07
SOLAR 04	5,154.14
SOLAR 05	5,859.59
SOLAR 06	3,039.20
SOLAR 07	6,969.62
SOLAR 08	5,771.56
SOLAR 09	5,867.67
SOLAR 10	3,802.84
SOLAR 11	8,677.02
SOLAR 12	6,463.34
SOLAR 17,18	399.83
SOLAR 33,34	370.06
SOLAR 35,36	371.33
SOLAR 37,38	374.81
SOLAR 39,40	378.33
SOLAR 59,60	385.39
SOLAR DR 65,66	396.28
SOLAR DR 10,11	399.86
SOLAR DR 12,13	399.89
SOLAR DR 14,15	398.30
SOLAR DR 16,17	399.89
SOLAR DR 20,21	399.89
SOLAR DR 31,32	365.95
SOLAR DR 41,42	379.08
SOLAR DR 57,58	383.21
SOLAR DR 61,62	388.55
SOLAR DR 63,64	392.73
SOLAR DR 67,68	396.90
SOLAR DR 69,70	396.99
SOLAR DR 71,72	397.75
SOLAR DR 73,74	398.79
SOLAR DR 75,76	399.19
SOLAR DR 77,78	400.01
SOLAR DR 79,80	432.59
SOLAR SF 01	279.00
SOLAR SF 02	279.00
SOLAR SF 03	279.00
SOLAR SF 04	279.00
SOLAR SF 05	279.00
SOLAR SF 06	279.00
SOLAR SF 07	279.00
SOLAR SF 08	279.00
SOLAR SF 09	271.77
SOLAR SF 22	256.91
SOLAR SF 23	255.57
SOLAR SF 24	254.63
SOLAR SF 25	253.43
SOLAR SF 26	251.94
SOLAR SF 27	250.81
SOLAR SF 28	249.52
SOLAR SF 29	248.71
SOLAR SF 30	242.16
SOLAR SF 43	335.57
SOLAR SF 44	279.00
SOLAR SF 45	279.00
SOLAR SF 46	279.00
SOLAR SF 47	279.00
SOLAR SF 48	279.00
SOLAR SF 49	279.00
SOLAR SF 50	279.00
SOLAR SF 51	436.69
SOLAR SF 52	430.96
SOLAR SF 53	279.00
SOLAR SF 54	279.00
SOLAR SF 55	279.00
SOLAR SF 56	362.99

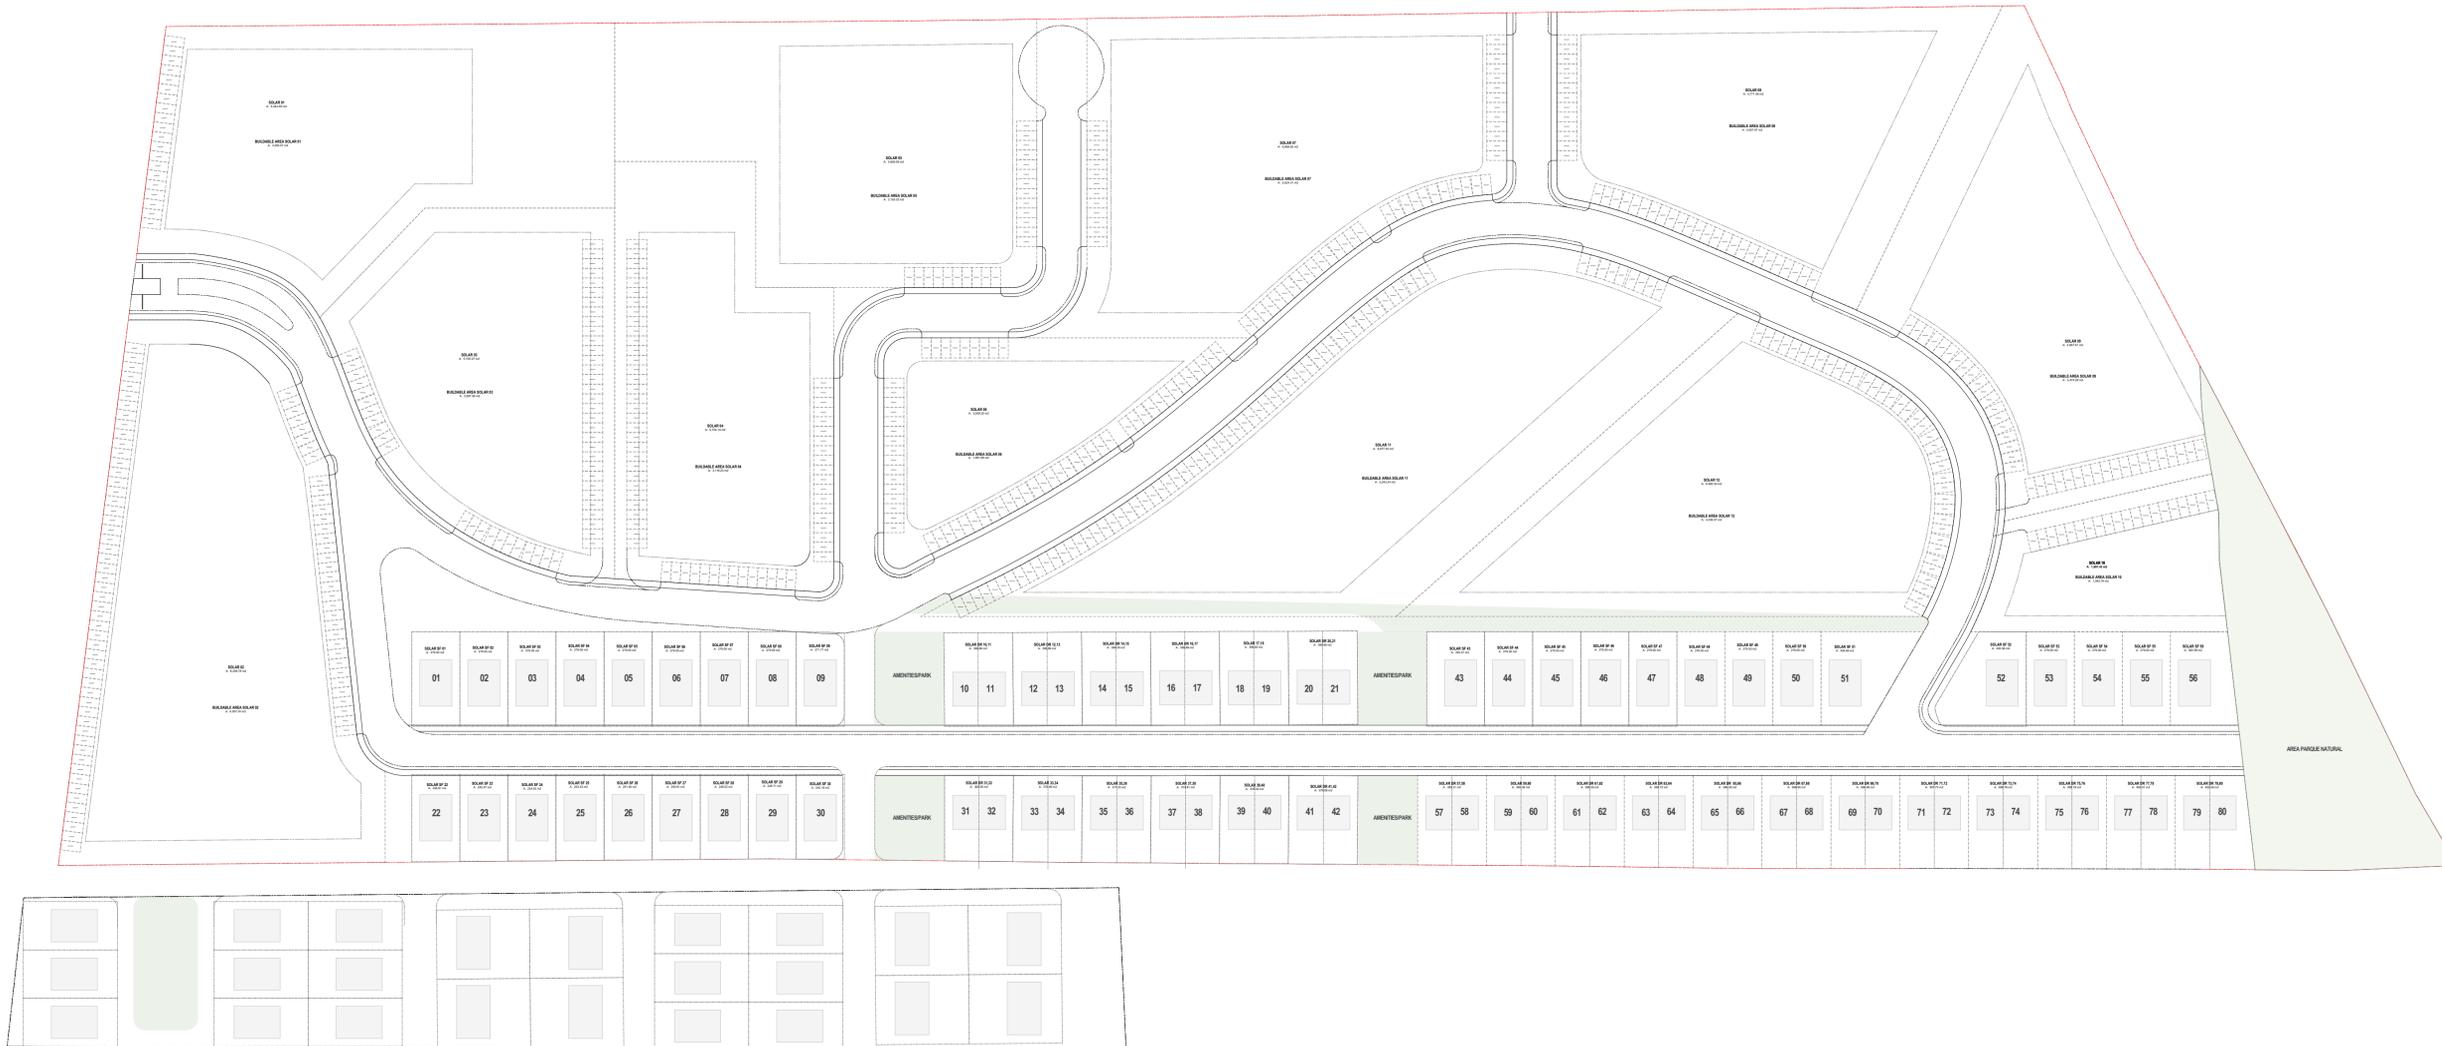

PROYECTO:
ALDEA MASTER PLAN

DOWNTOWN PUNTA CANA, RD

CLIENTE:
BLUEWAVE GROUP

DOWNTOWN PUNTA CANA
BARRIO PUNTA CANA
HIQUEY 2300
REPUBLICA DOMINICANA

SELLO ARQUITECTO:

ESTE DOCUMENTO NO ESTA EMITIDO CON EL PROPOSITO DE SER UTILIZADO PARA UN PRESUPUESTO Y/O ESTIMADO DE COSTOS E IMPLICACIONES ECONOMICAS DEL PROYECTO A NIVEL ESQUEMATICO E INICIAL DEL PROYECTO EN SU ACTUALIDAD. POR FAVOR INFORMAR AL ARQUITECTO DE CUALQUIER DESVIACION, PREGUNTA, DUDA, O ACLARACION QUE SURJA DE ESTOS PLANOS.

MASTER PLAN

CONCEPTUAL EMITIDO 08-2022

100% SD EMITIDO 10-12-2022

AJUSTE PERMISO EMITIDO 01-19-2023

FECHA
02.28.2022

NUMERO DEL PROYECTO
122007.00

FLOOR PLAN - LEVEL 1