


CUADRO DE CONSTRUCCION

LADOS		RUMBOS	DISTANCIAS	COORDENADAS		VERT
EST.	P.V.			X	Y	
1	2	N 1°42'03.26" E	9.85	432301.289	2088113.547	1
2	3	S 85°54'03.85" E	43.76	432301.581	2088123.392	2
3	4	S 9°06'04.72" W	1.33	432345.228	2088120.265	3
4	5	S 1°13'11.95" W	5.00	432345.018	2088118.952	4
5	6	S 3°57'10.32" E	3.88	432344.911	2088113.953	5
6	1	N 85°29'25.67" W	44.03	432345.178	2088110.085	6

SUPERFICIE

00-04-36.88 Has

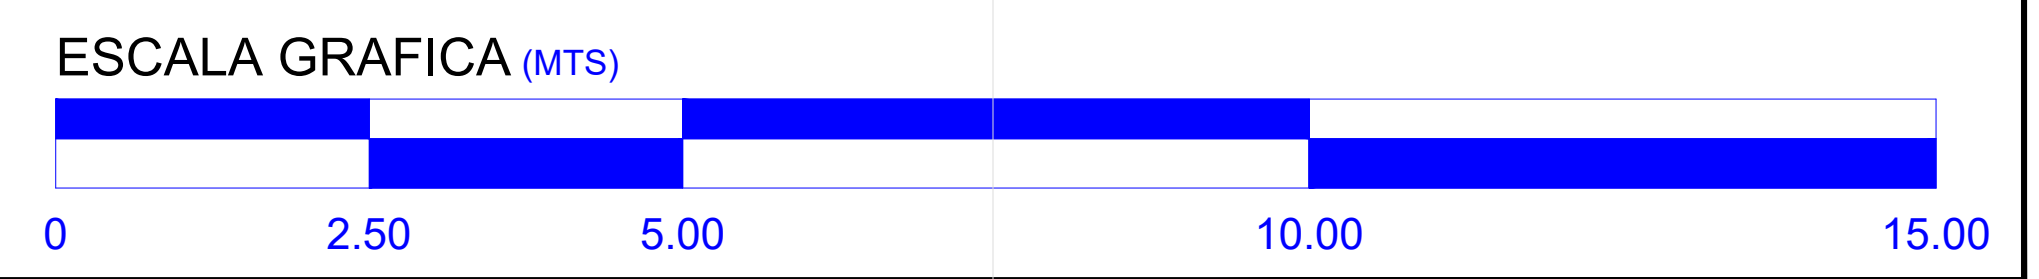

REFERENCIAS GEODESICAS	
PROYECTO CARTOGRAFIA	UTM
DATUM	WGS 84
ELIPSOIDE	WGS 84
ZONA DATUM	16

PLANO TOPOGRAFICO DEL PREDIO DENOMINADO: " COSTA AZUL III "

PROPIETARIO JULIÁN FERNANDO ORTIZ BRICEÑO	
MUNICIPIO: OTHON P. BLANCO	FECHA: DICIEMBRE 2023
ESTADO: QUINTANA ROO	ESCALA: 1 : 200
SUPERFICIE: 00-04-36.88 Has	
DIBUJO: L.F.P.C.	ELABORO: TOP. LUIS PEREZ