


PLANTA NIVEL 3 - DEPARTAMENTO 305
 N.P.T. +13.95

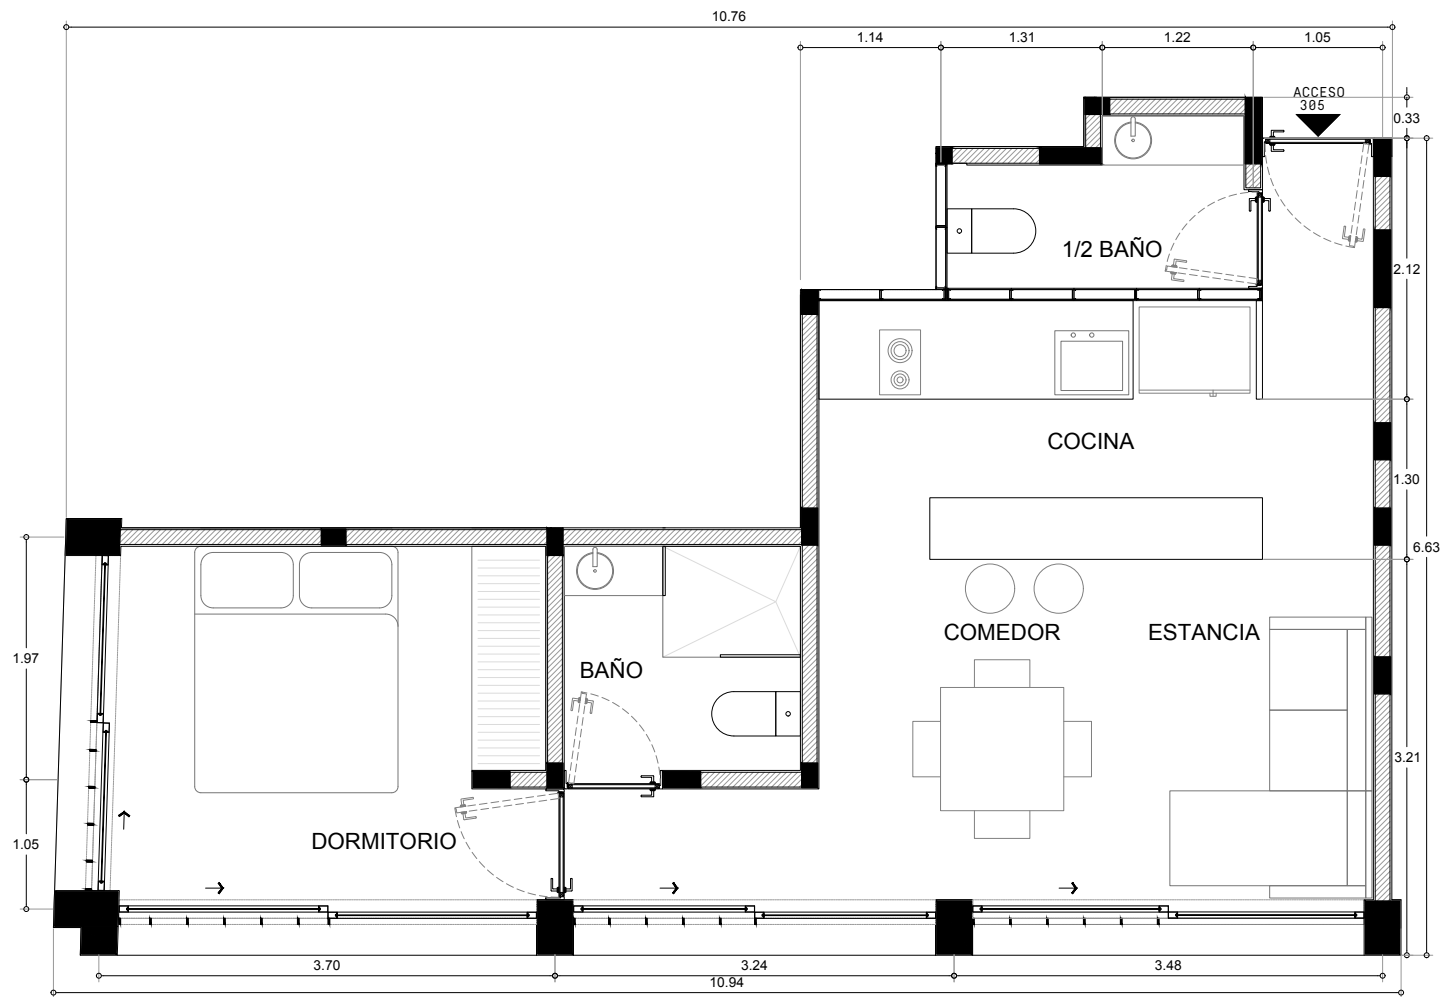

01 PLANTA NIVEL 3 - DEPARTAMENTO 305
 ESCALA 1:25

DEPARTAMENTO
 305

INTERIOR M2	TERRAZA IRV. M2	T. JARDÍN M2	ROOF G.	TOTAL M2
50.37	-	-	-	50.37