



29.56

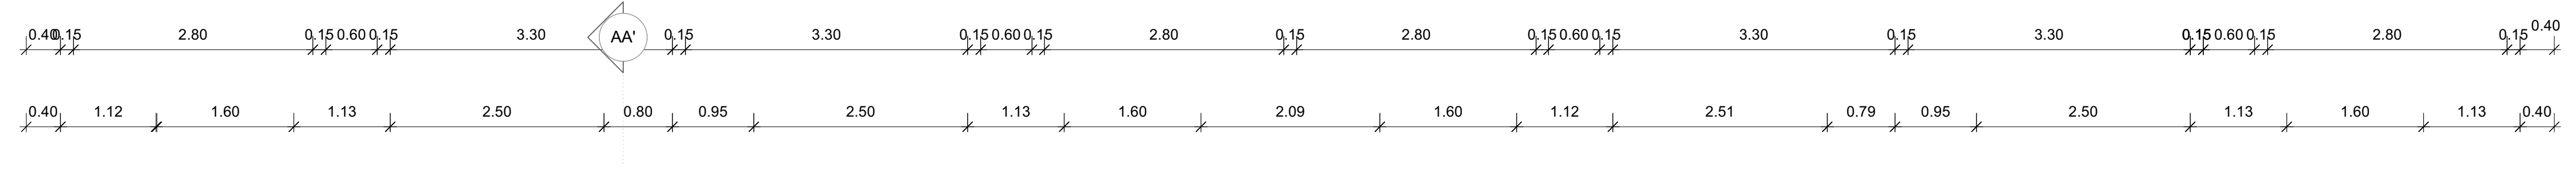

ELI
EF

ELD
EF

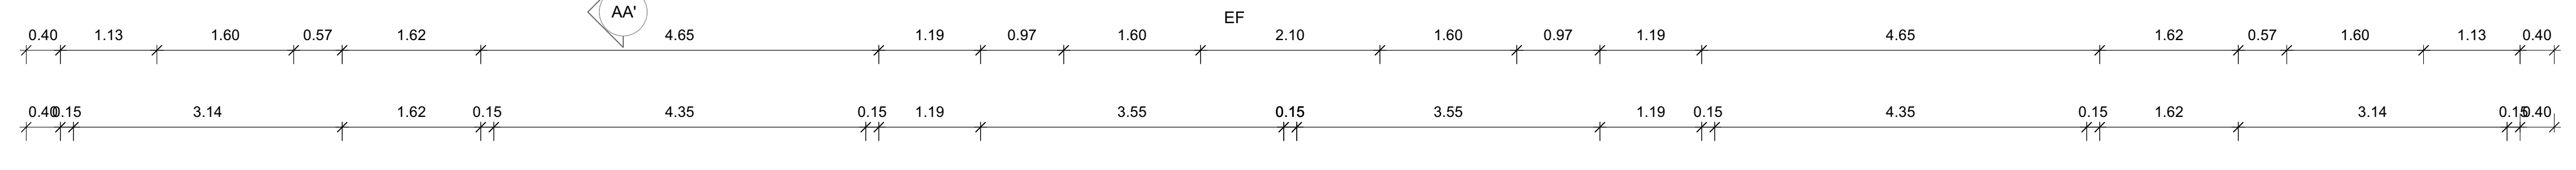

EP
ELI

EP
ELD

29.56

1 PLANTA ARQUITECTÓNICA 2DO NIVEL - GAYA RESIDENCES
Scale: 1:50