



PLANTA BAJA

ESCALA 1 : 5 0

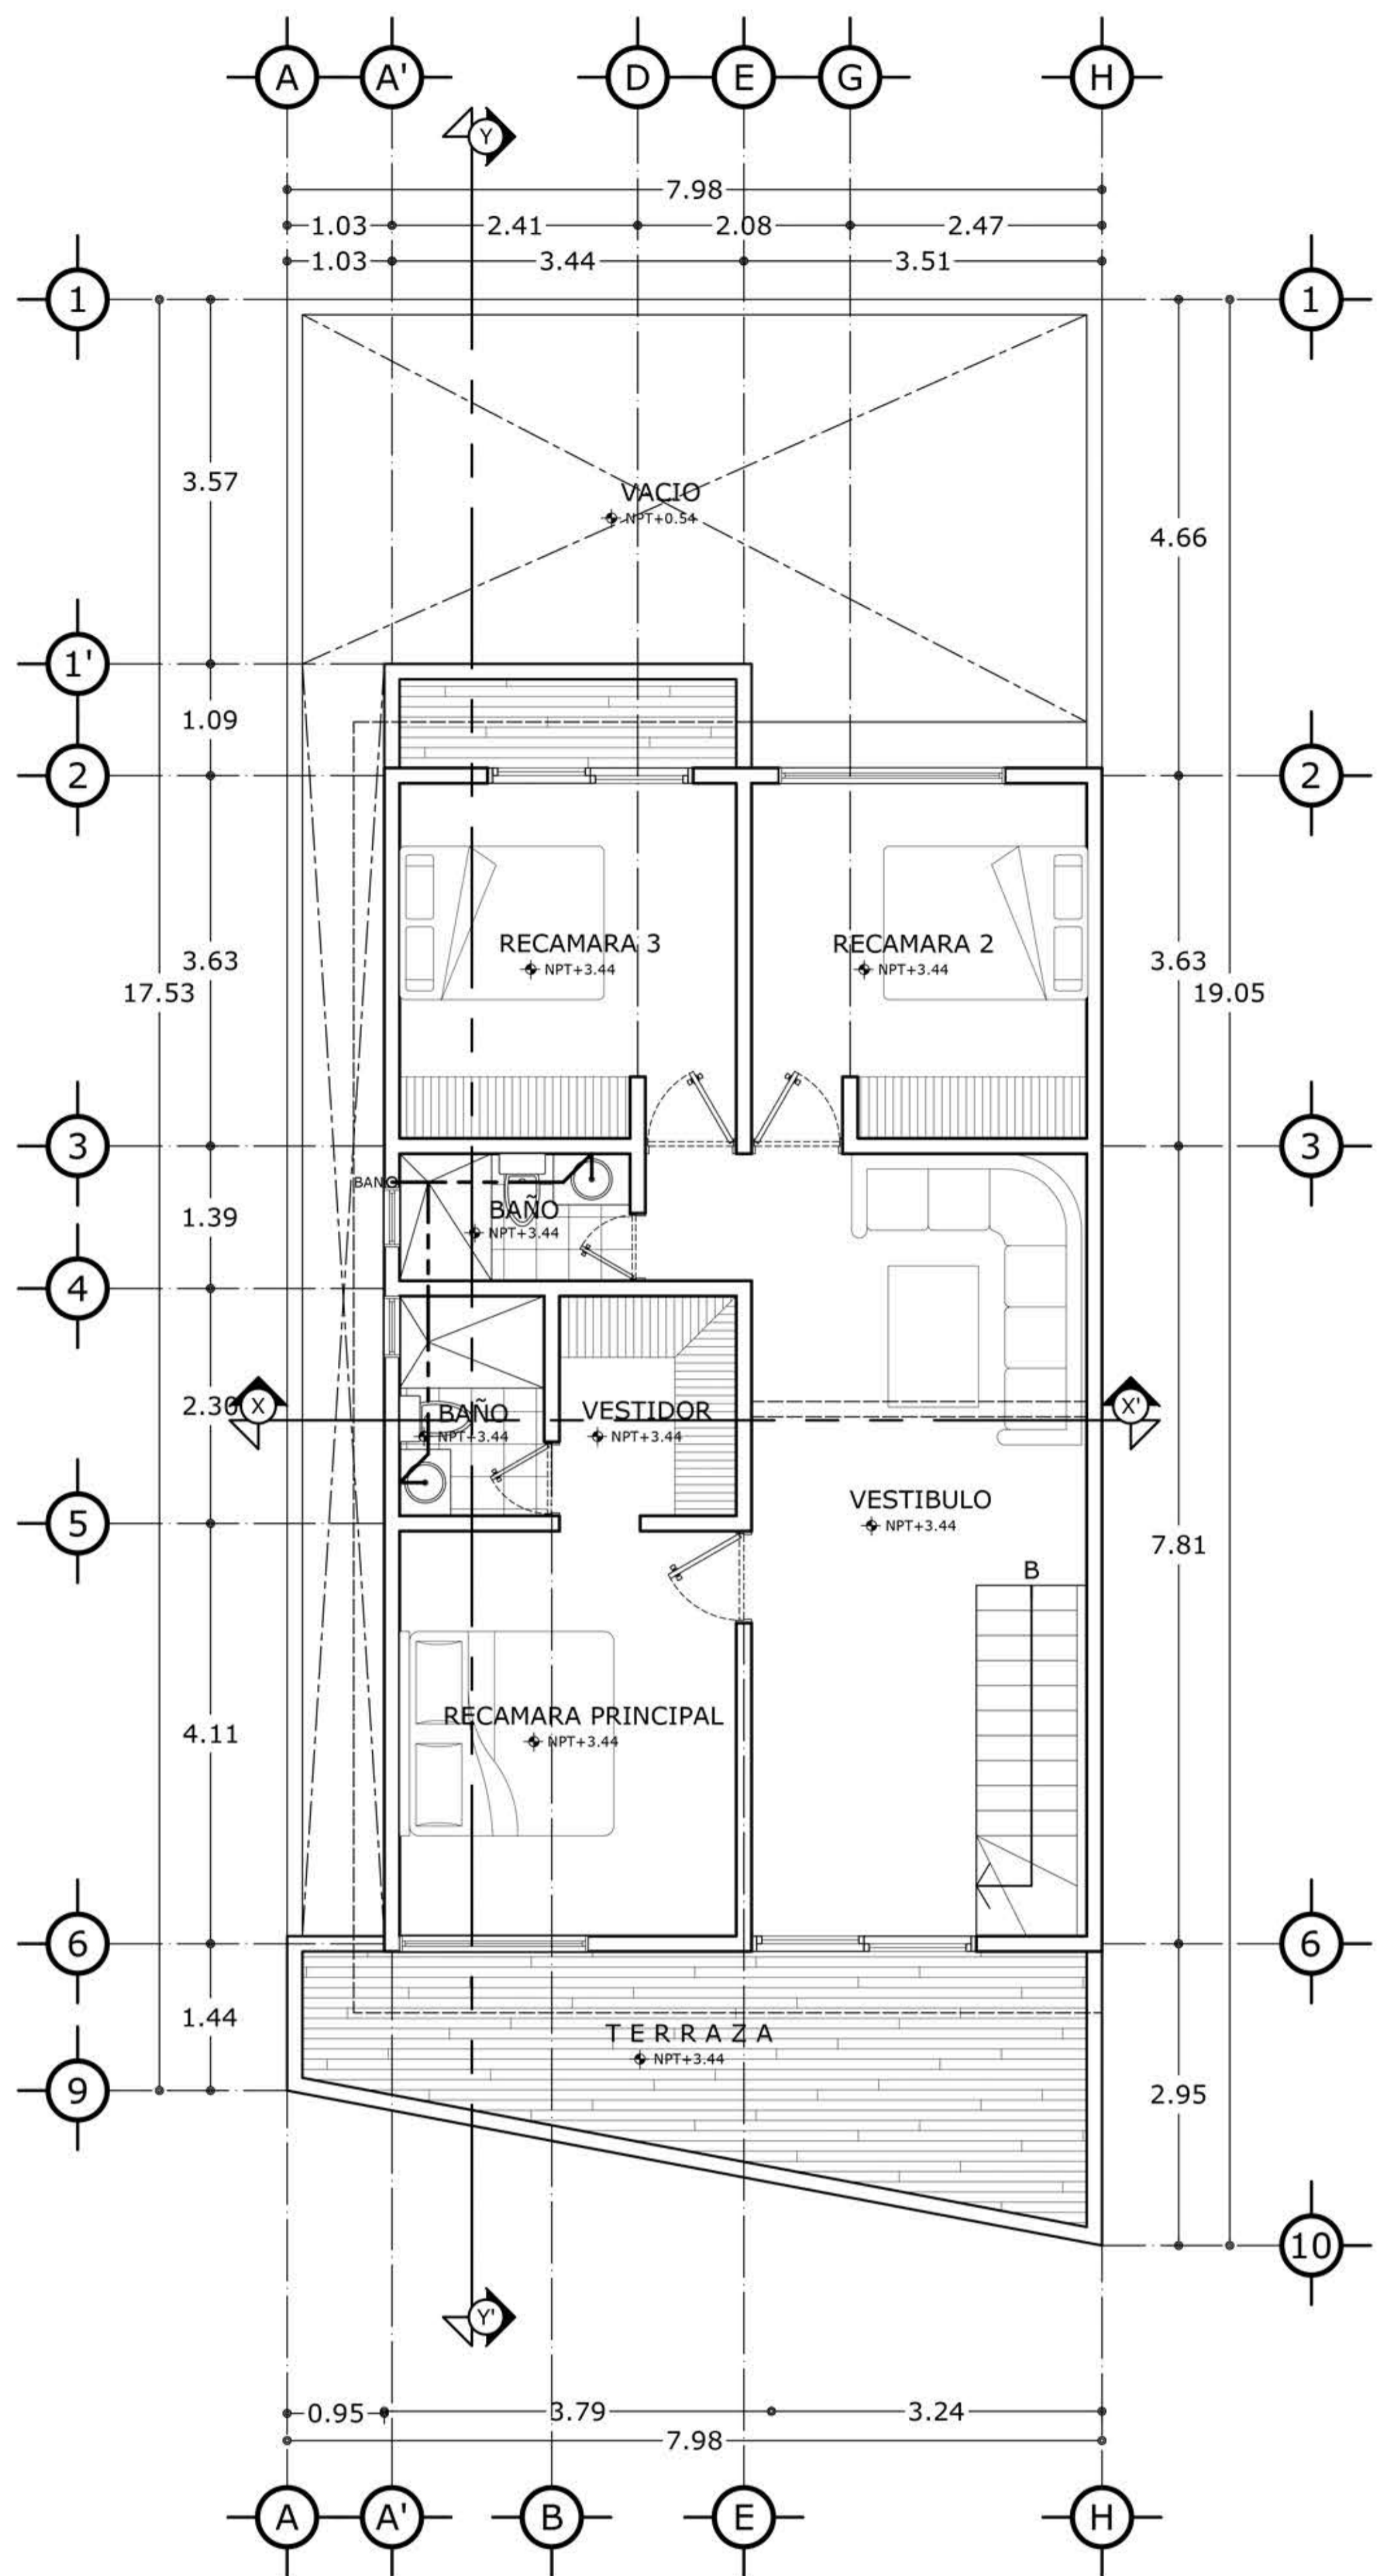


PLANTA ALTA

ESCALA 1 : 5 0

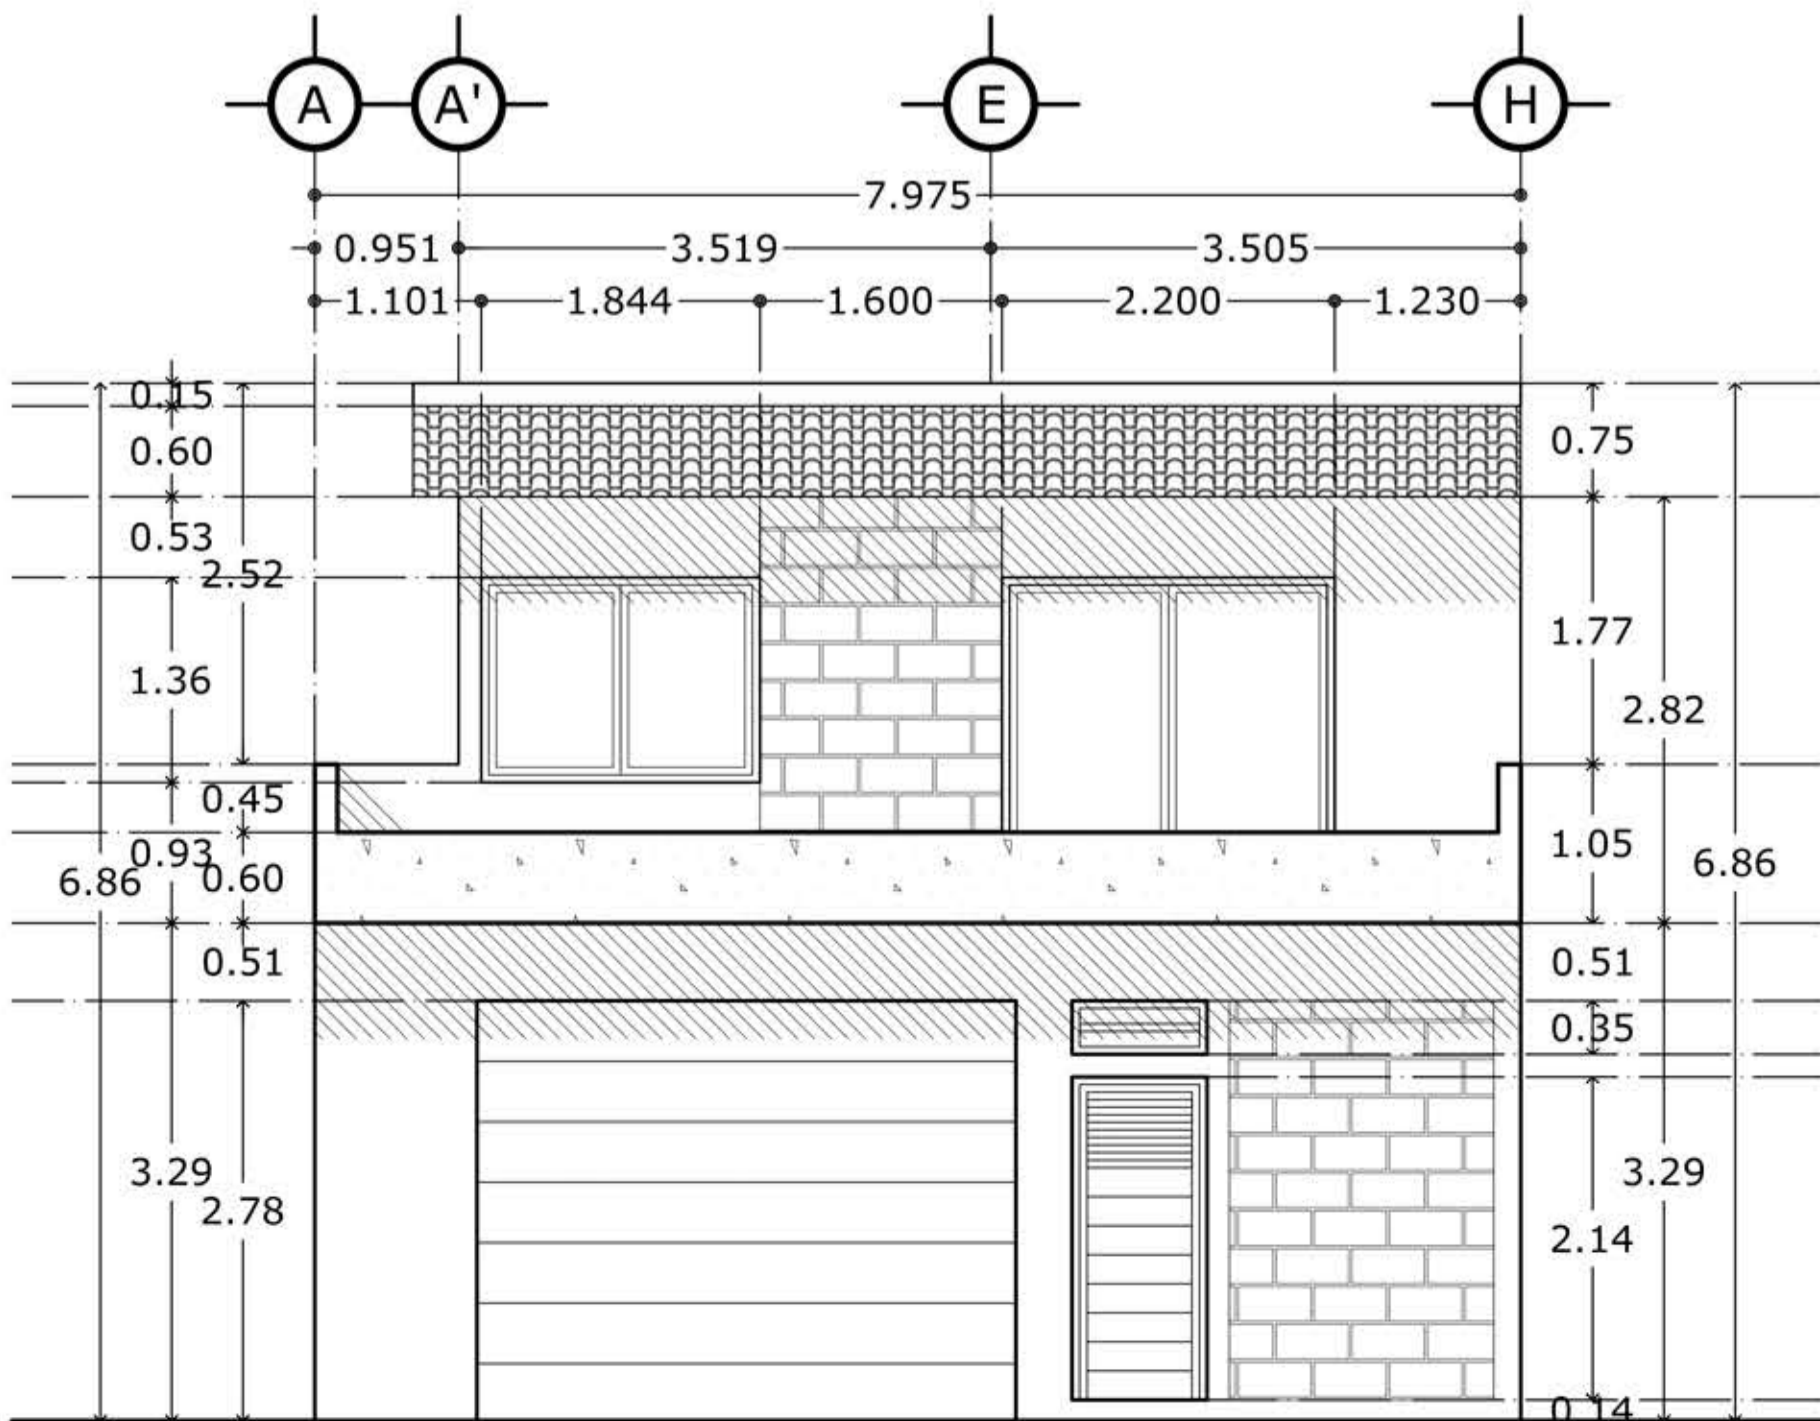

FACHADA PRINCIPAL

ESCALA 1 : 5 0

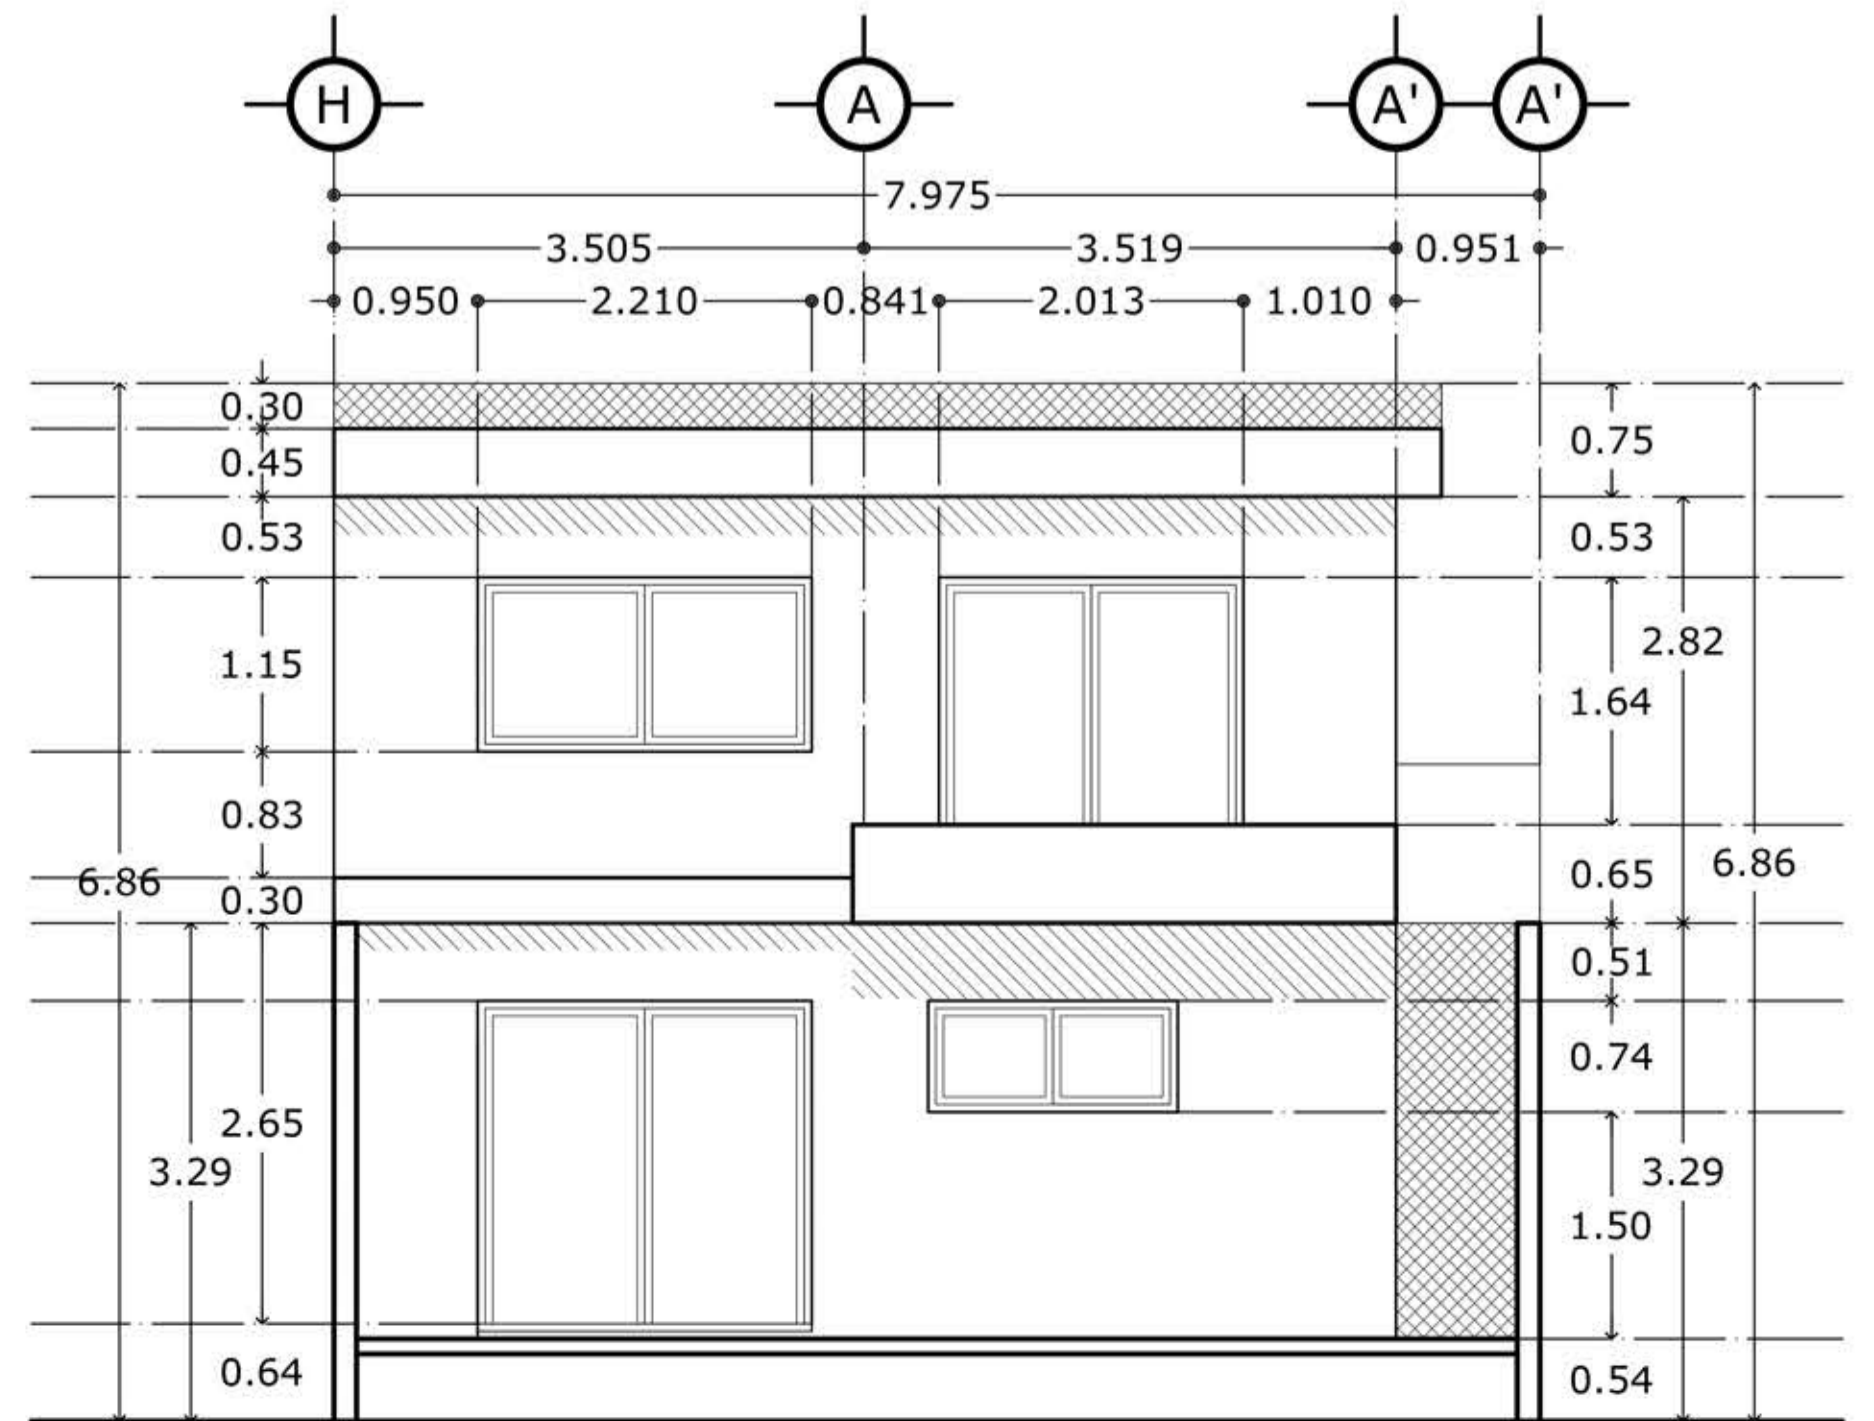

FACHADA PRINCIPAL

ESCALA 1 : 5 0