


-0.60 3.00 0.60 3.95 3.70 -0.40-

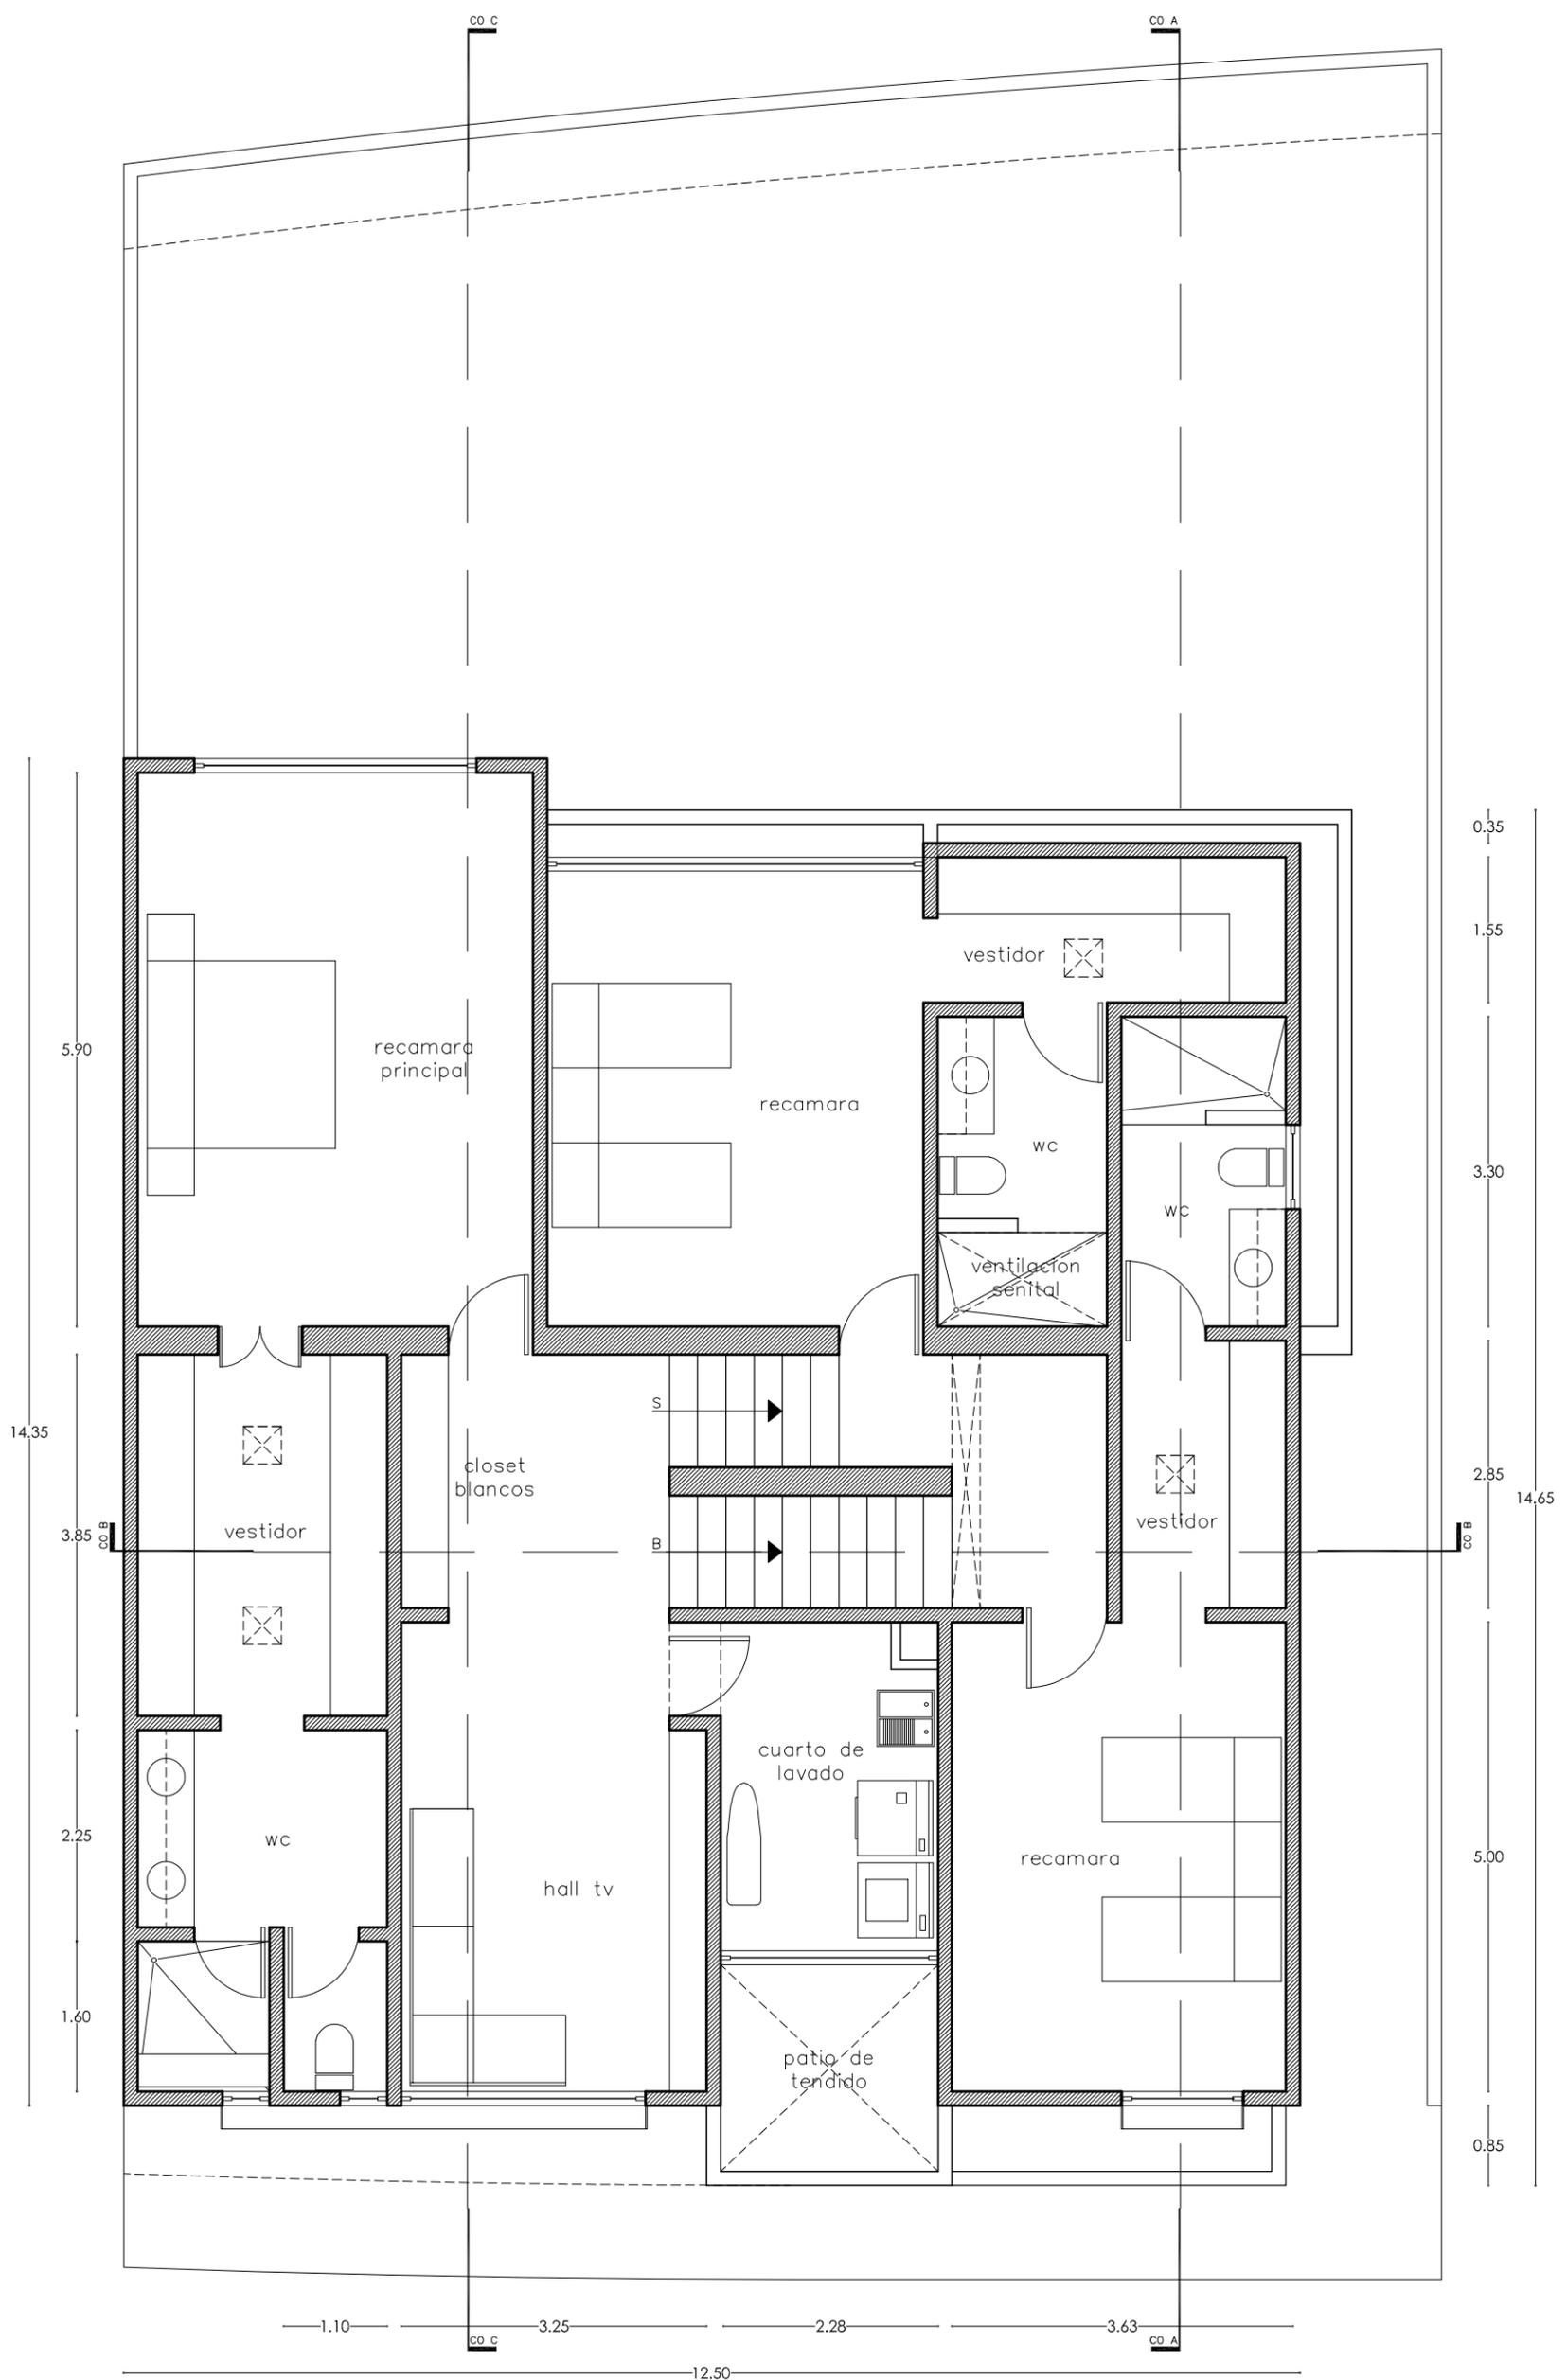

PLANTA ALTA

ARQUITECTONICA

ESC. 1:100

168.71 m²