



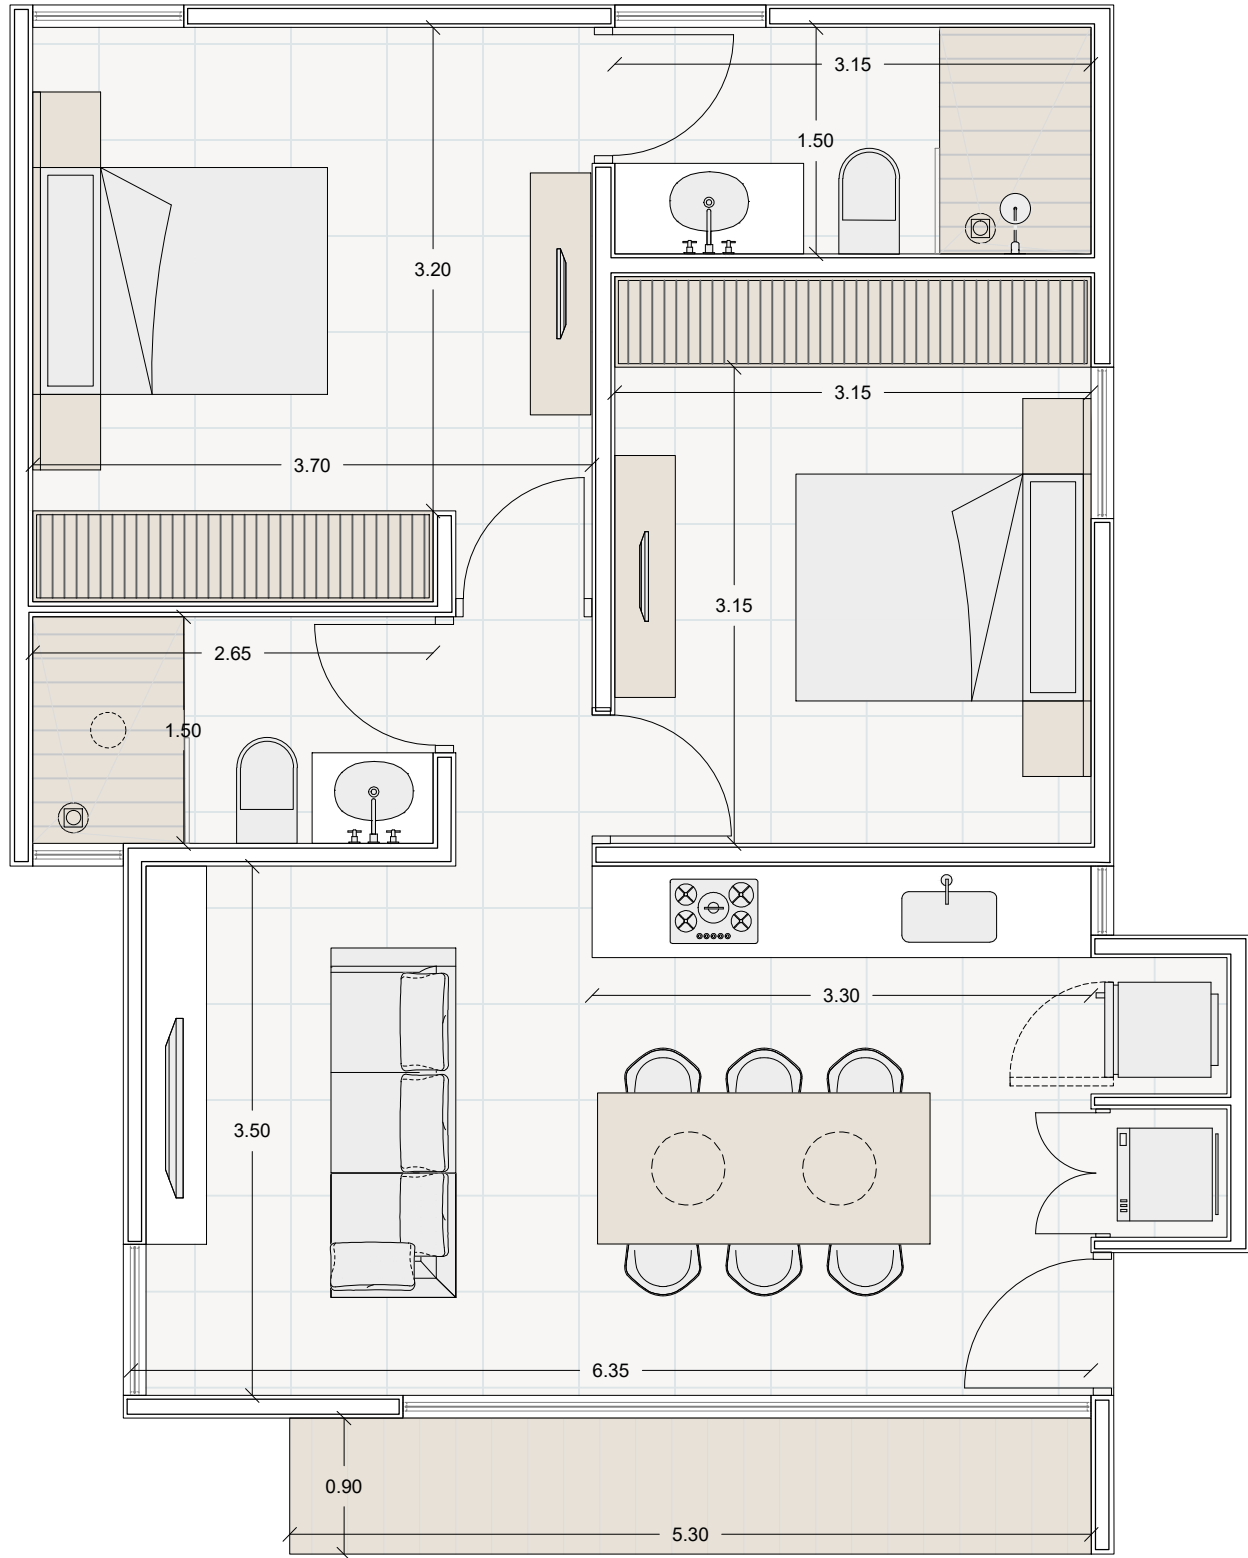

DEPARTAMENTO TIPO A
ESC. 1:50

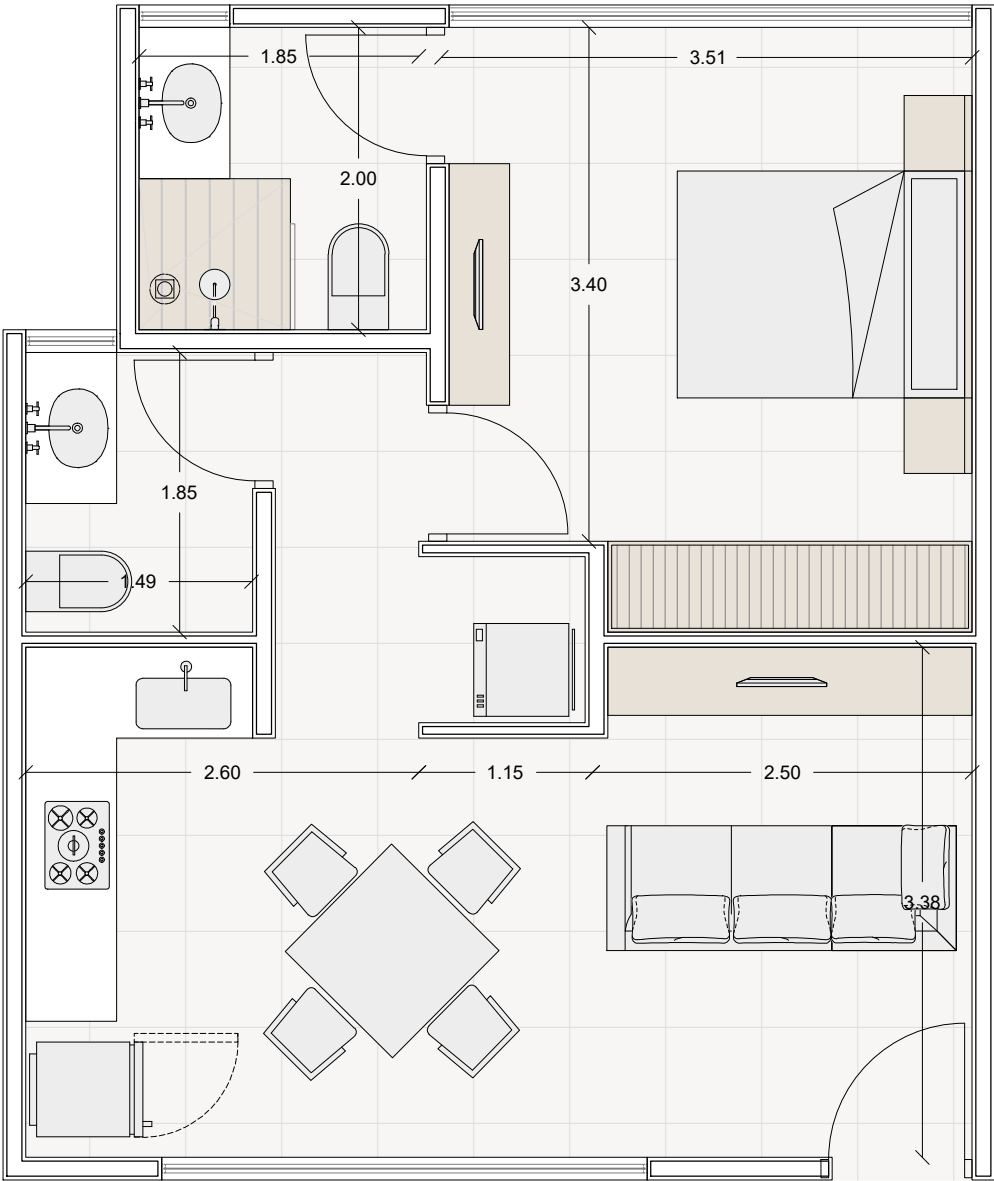

DEPARTAMENTO TIPO B
ESC. 1:50

PLANTA BAJA	TIPO A	TIPO B
M2 CONSTRUCCION	72.7	49.4
M2 SIN TECHAR	0.00	0.00
M2 AREA VERDE	SOLO D3, D4, Y D5	0.00
M2 ESTACIONAMINETO	18.75	12.50
M2 PERGOLAS	0.00	0.00
TOTAL	91.45	61.9