


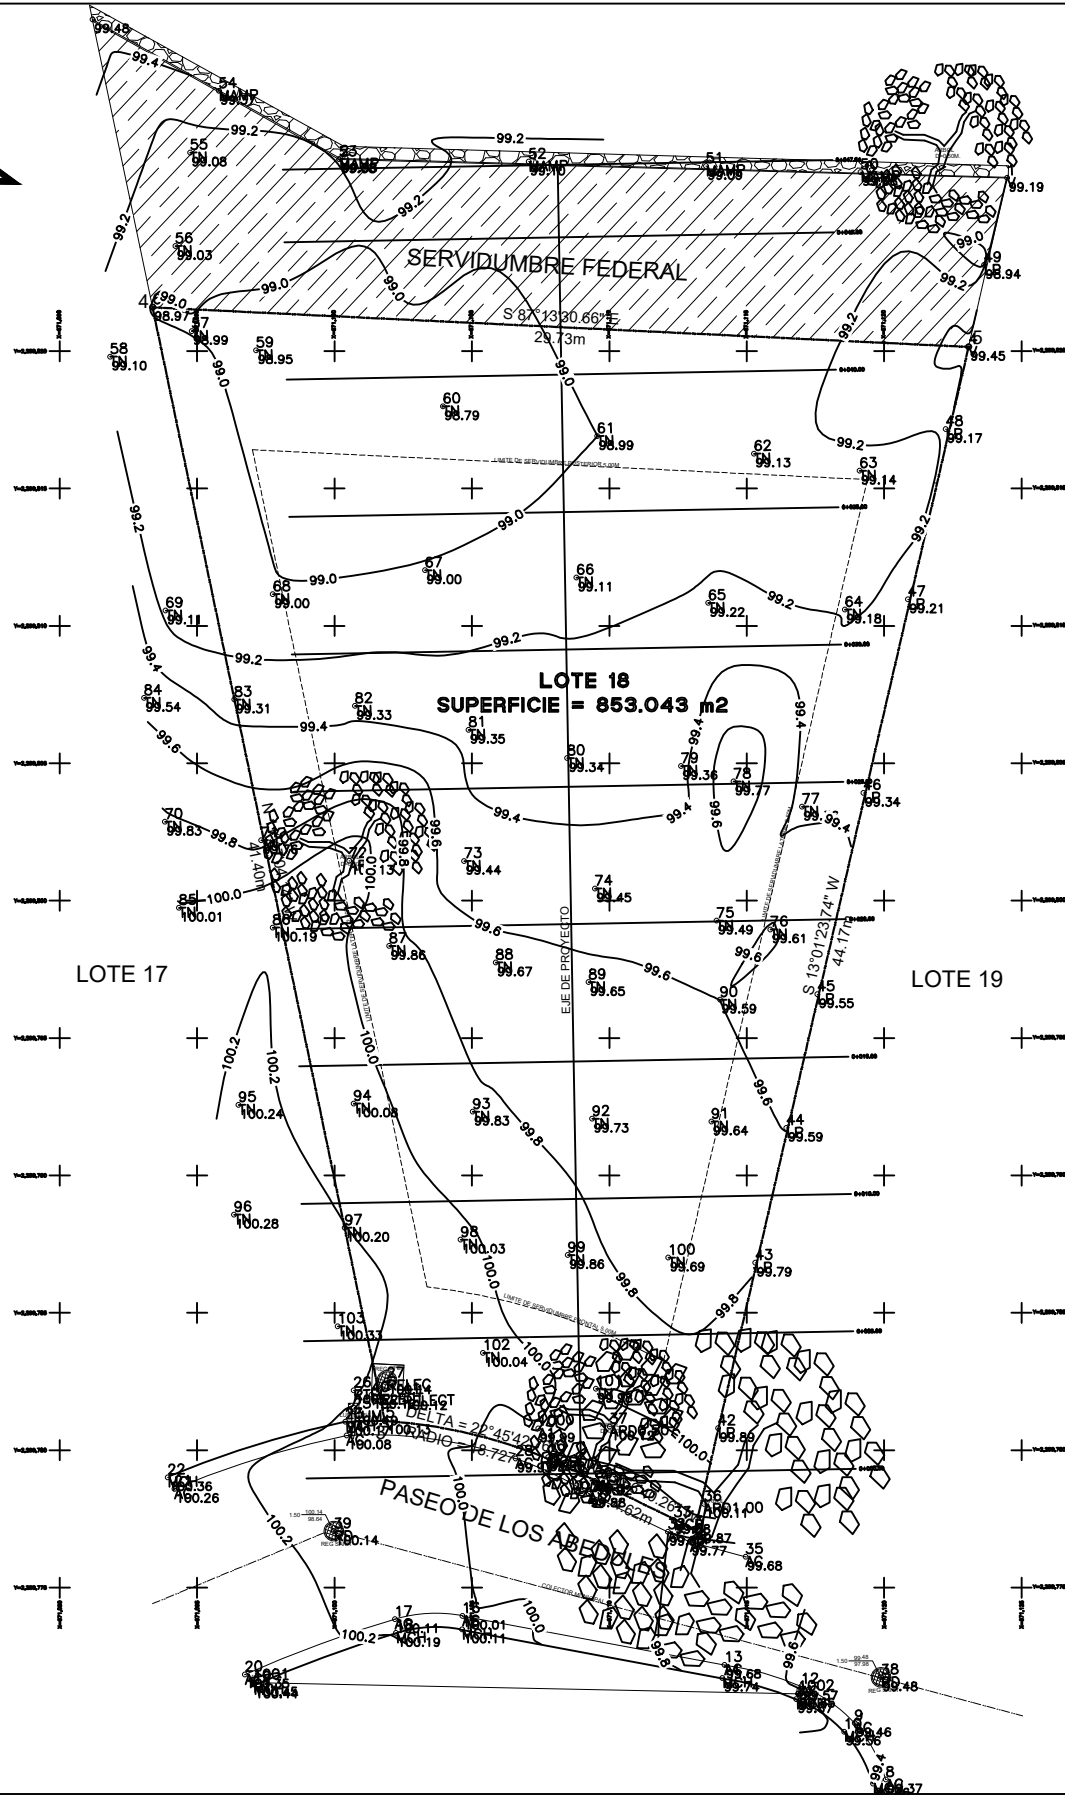

CUADRO DE CONSTRUCCION						
LADO		RUMBO	DISTANCIA	V	C O O R D E N A D A S	
EST	PV				Y	X
				1	2,299,777.1198	671,113.1195
1	2	N 63°56'40.26" W	4.62	2	2,299,779.1481	671,108.9711
2	4	N 74°58'30.78" W	7.39	4	2,299,781.0641	671,101.8327
		CENTRO DE CURVA		3	2,299,762.3746	671,100.6425
		DELTA = 22°45'42.76"				
		RADIO = 18.727				
4	5	N 11°47'04.14" W	41.400	5	2,299,821.5915	671,093.3776
5	6	S 87°13'30.66" E	29.730	6	2,299,820.1522	671,123.0727
6	1	S 13°01'23.74" W	44.17	1	2,299,777.1198	671,113.1195
SUPERFICIE = 853.043 m2						

CROQUIS DE LOCALIZACION



FCCTO. CANADAS, ZAPOPAN, JAL.

ESPECIFICACIONES DE LEVANTAMIENTO

LEVANTAMIENTO REALIZADO CON ESTACION MCA. FOIF RTS-102 DE 5" DE APROXIMACION EL TIPO DE COORDENADAS OBTENIDAS SON ARBITRARIAS

BANCOS DE NIVEL, ESTACIONES Y / O REFERENCIAS					
EST.	P.V.	DISTANCIAS	ELEV.(m.s.n.m)	COORDENADAS	
				X	Y
AUX.1	—	—	100.446	671097.0377	2299771.5387
AUX.2	—	—	99.651	671116.8744	2299771.1317
—	—	—	—	—	—
—	—	—	—	—	—
—	—	—	—	—	—
—	—	—	—	—	—
—	—	—	—	—	—

PLANO:	NUM:
PLANIMETRIA Y ALTIMETRIA	01

LOCALIZACION:
AV. BOSQUES DE SAN ISIDRO SUR #2020
INT. PASEO DE LOS ABEDULES #50
FCCTO. CANADAS, ZAPOPAN, JALISCO.

PROPIETARIO:
JORGE GONZALEZ VILLENA

ELABORO:
 **ING. MARTIN MERCADO AVILA**
TOPOGRAFIA Y CONSTRUCCION EN GENERAL
HIDALGO 491 INT. ALDAMA 12 PRADOS COYULA
TONALA, JALISCO C.P. 46440
CEL. 33 27 89 31 38
<http://topogral.com>

REVISO:	FECHA:	ESCALA:
	JUN-2023	1:250

ACOTACIONES EN METROS