

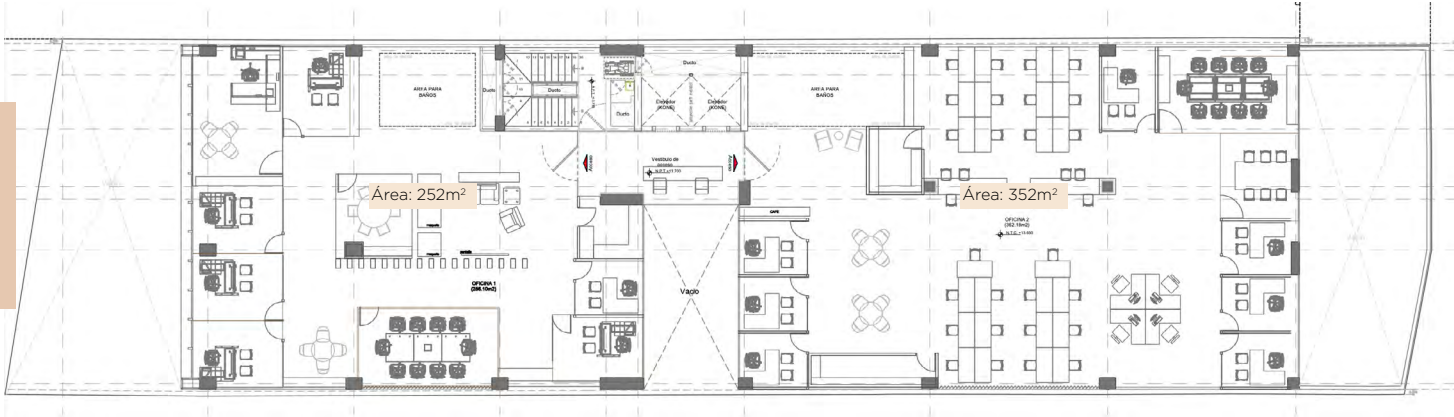


N+1

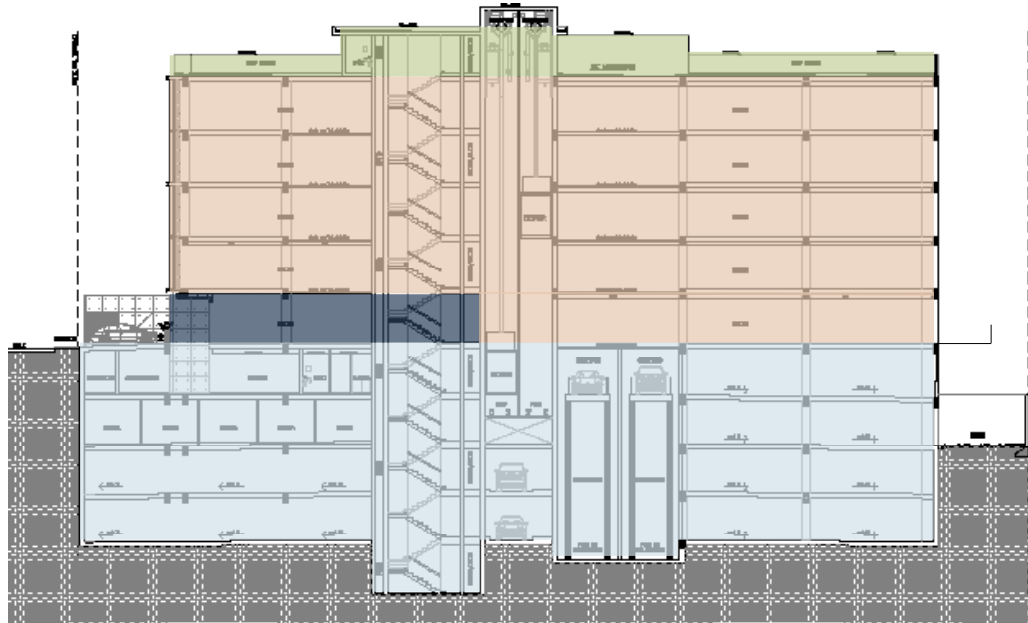

N+4

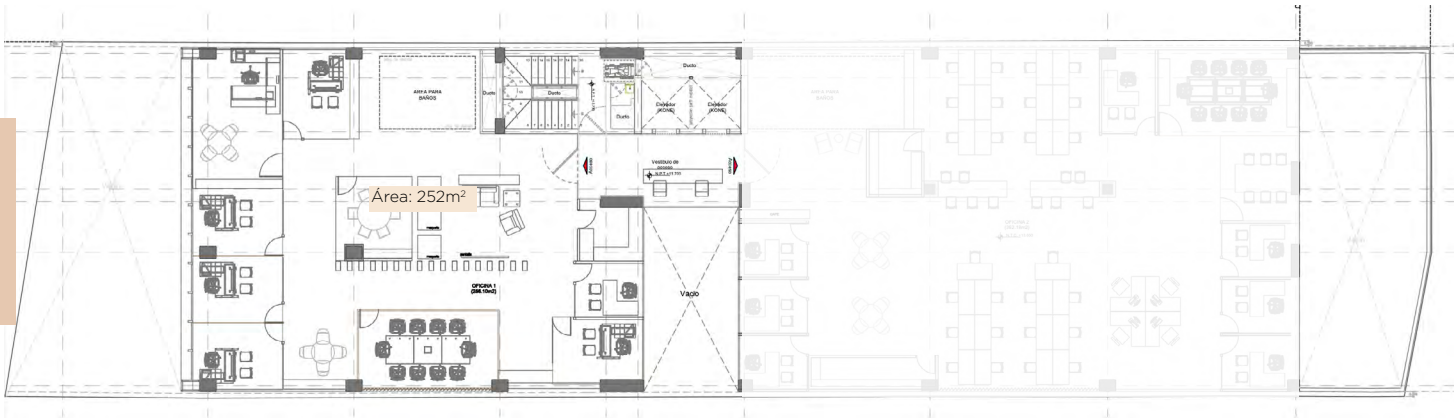

Corte esquemático

Comercio

PB

85m²

Oficinas

PB

545m²

N+1 - N+4

605m²

Roof

N+5

337m²

Estacionamiento

N-1 - N-4

2,855m²