




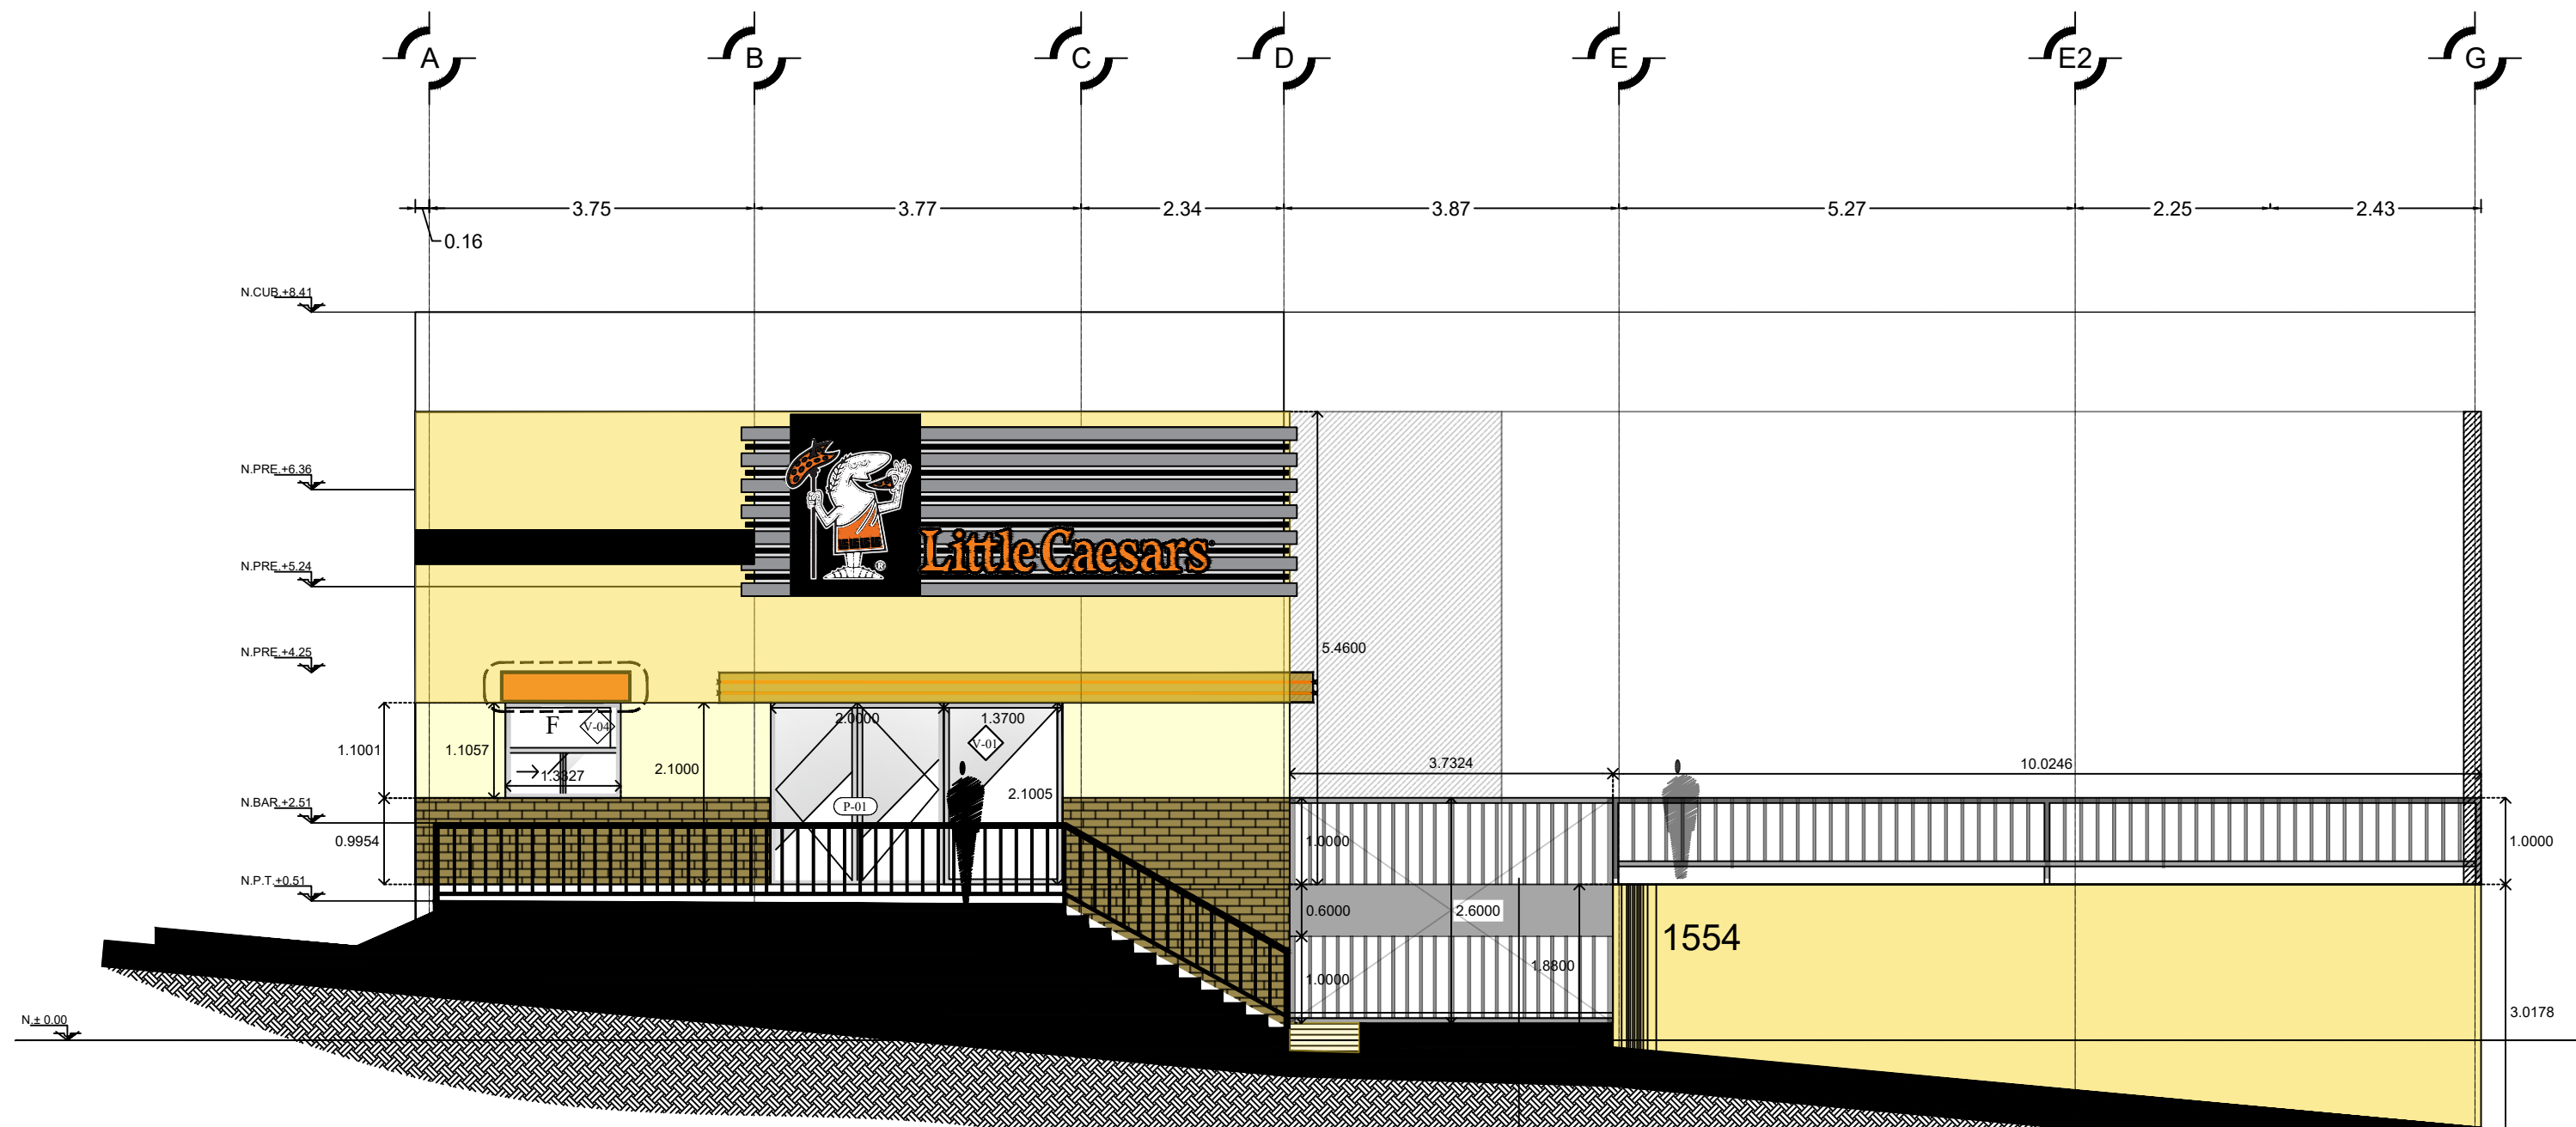

FACHADA DE ACCESO F1

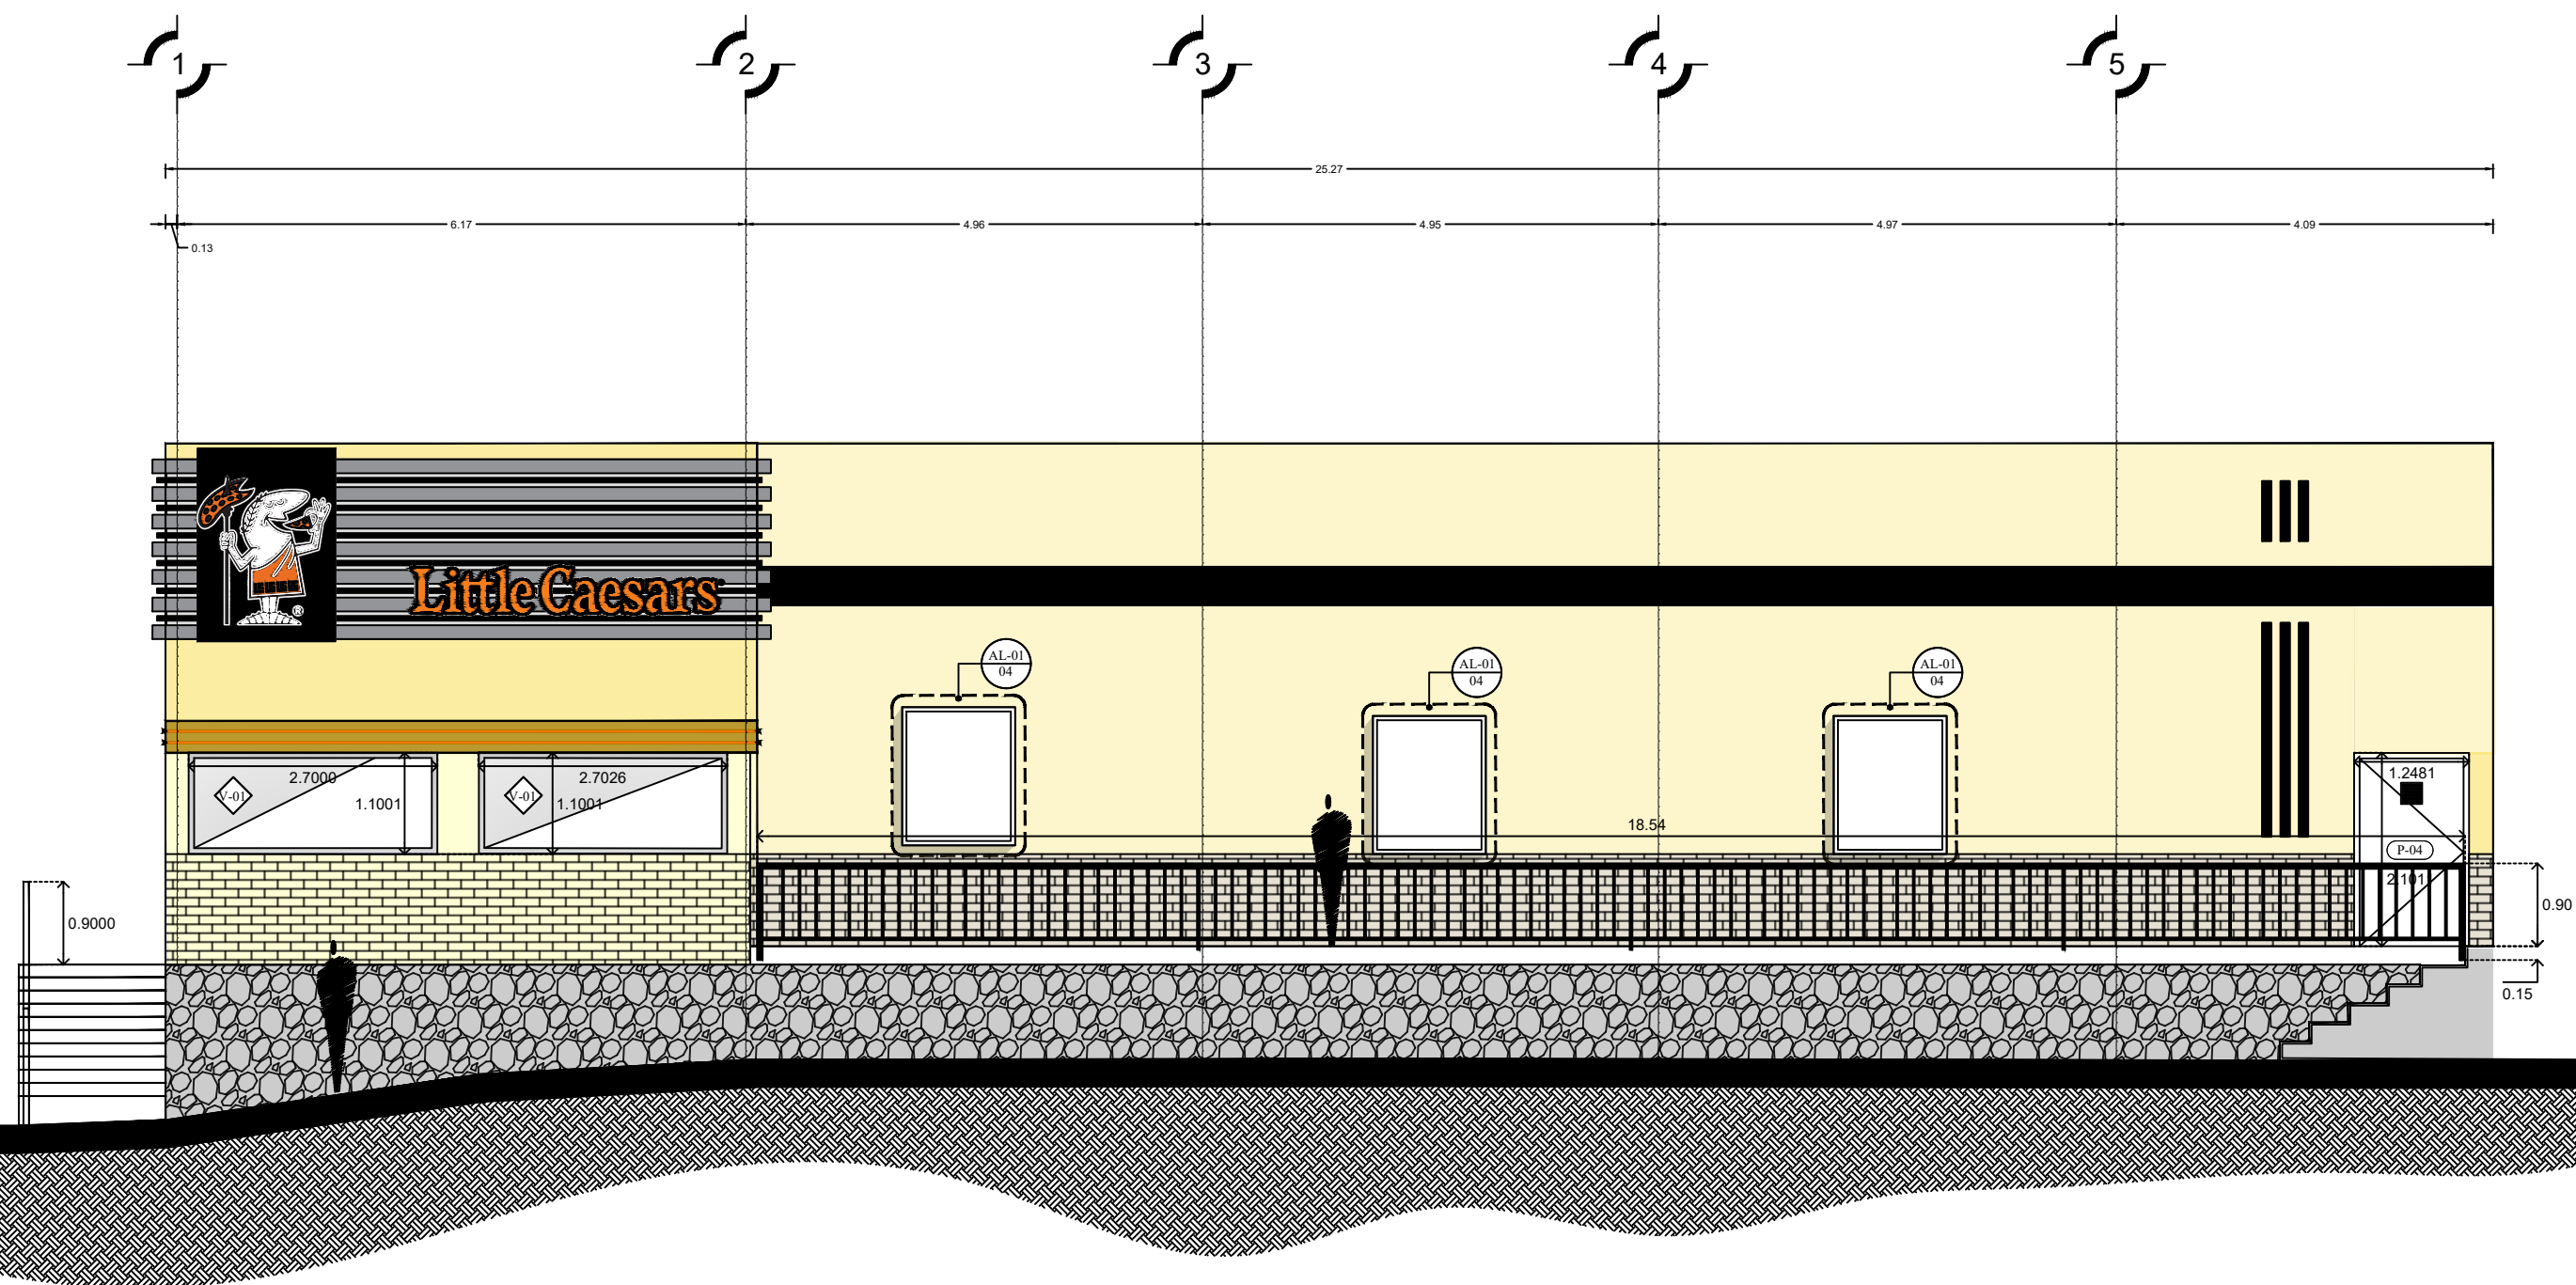

FACHADA LATERAL F2

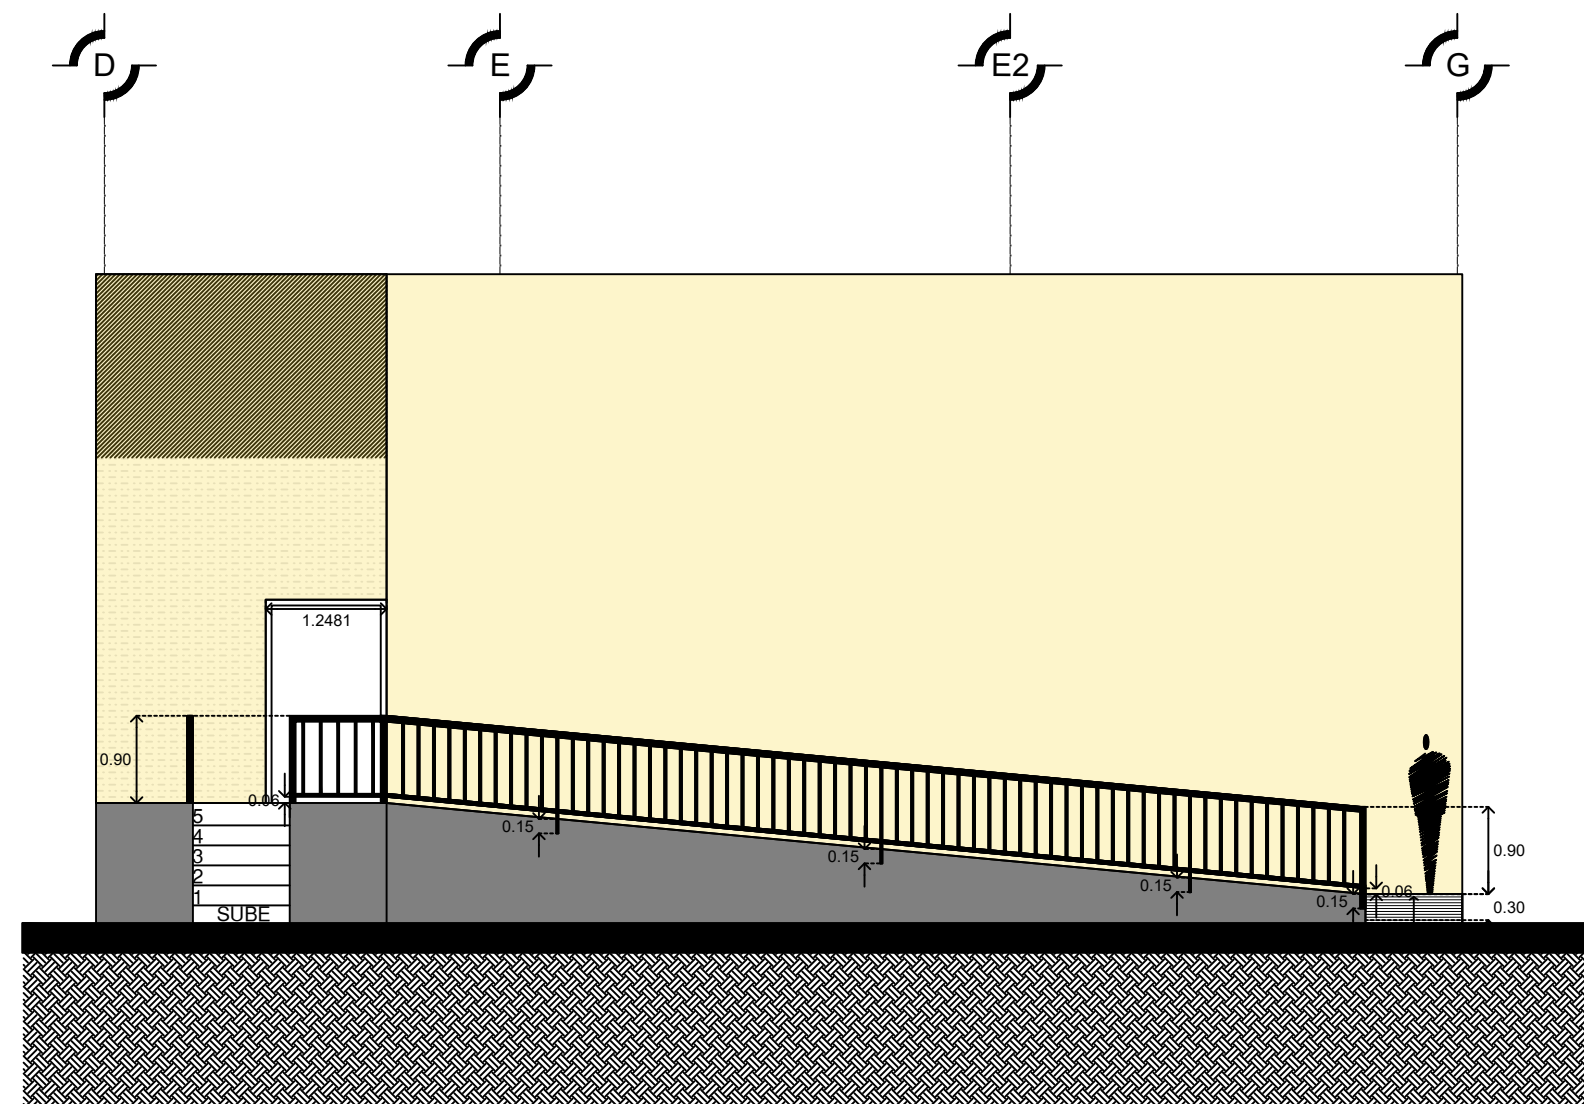

FACHADA FRONTAL LOCAL 3