

the oaks


DISPONIBILIDAD

PLANTA BAJA

(Estacionamiento)



PRIMERA PLANTA

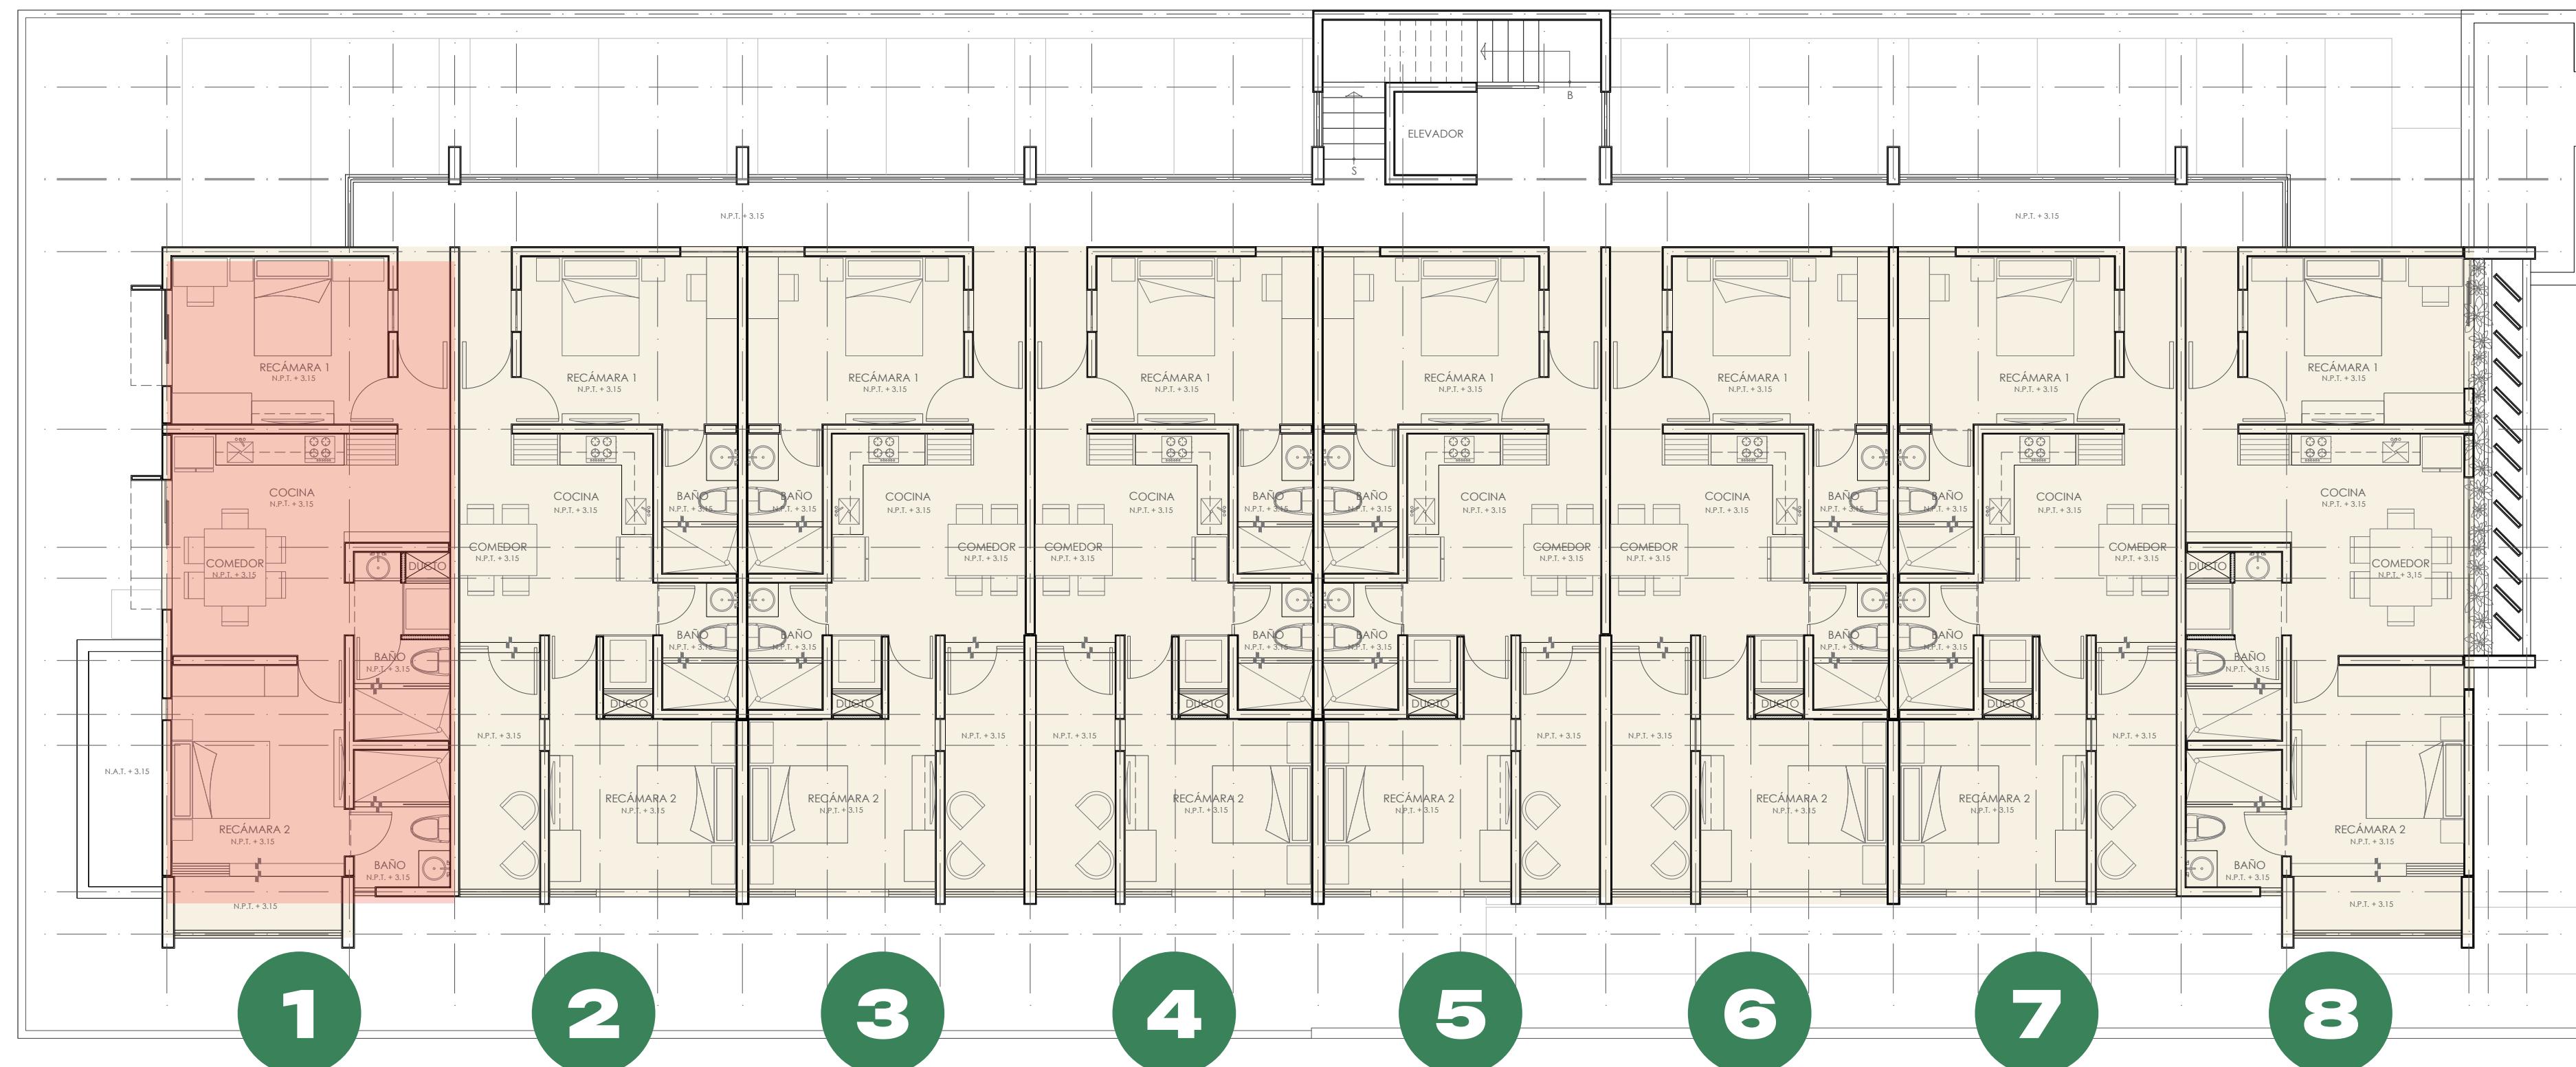

1

2

3

4

5

6

7


8

DEPTO NO.	MODELO	HABITACIONES	M2
1	A	2	74.24
2	B	2	71.46
3	B	2	71.46
4	B	2	71.46
5	B	2	71.46
6	B	2	71.46
7	B	2	71.46
8	A	2	74.24

ESTATUS



SEGUNDA PLANTA

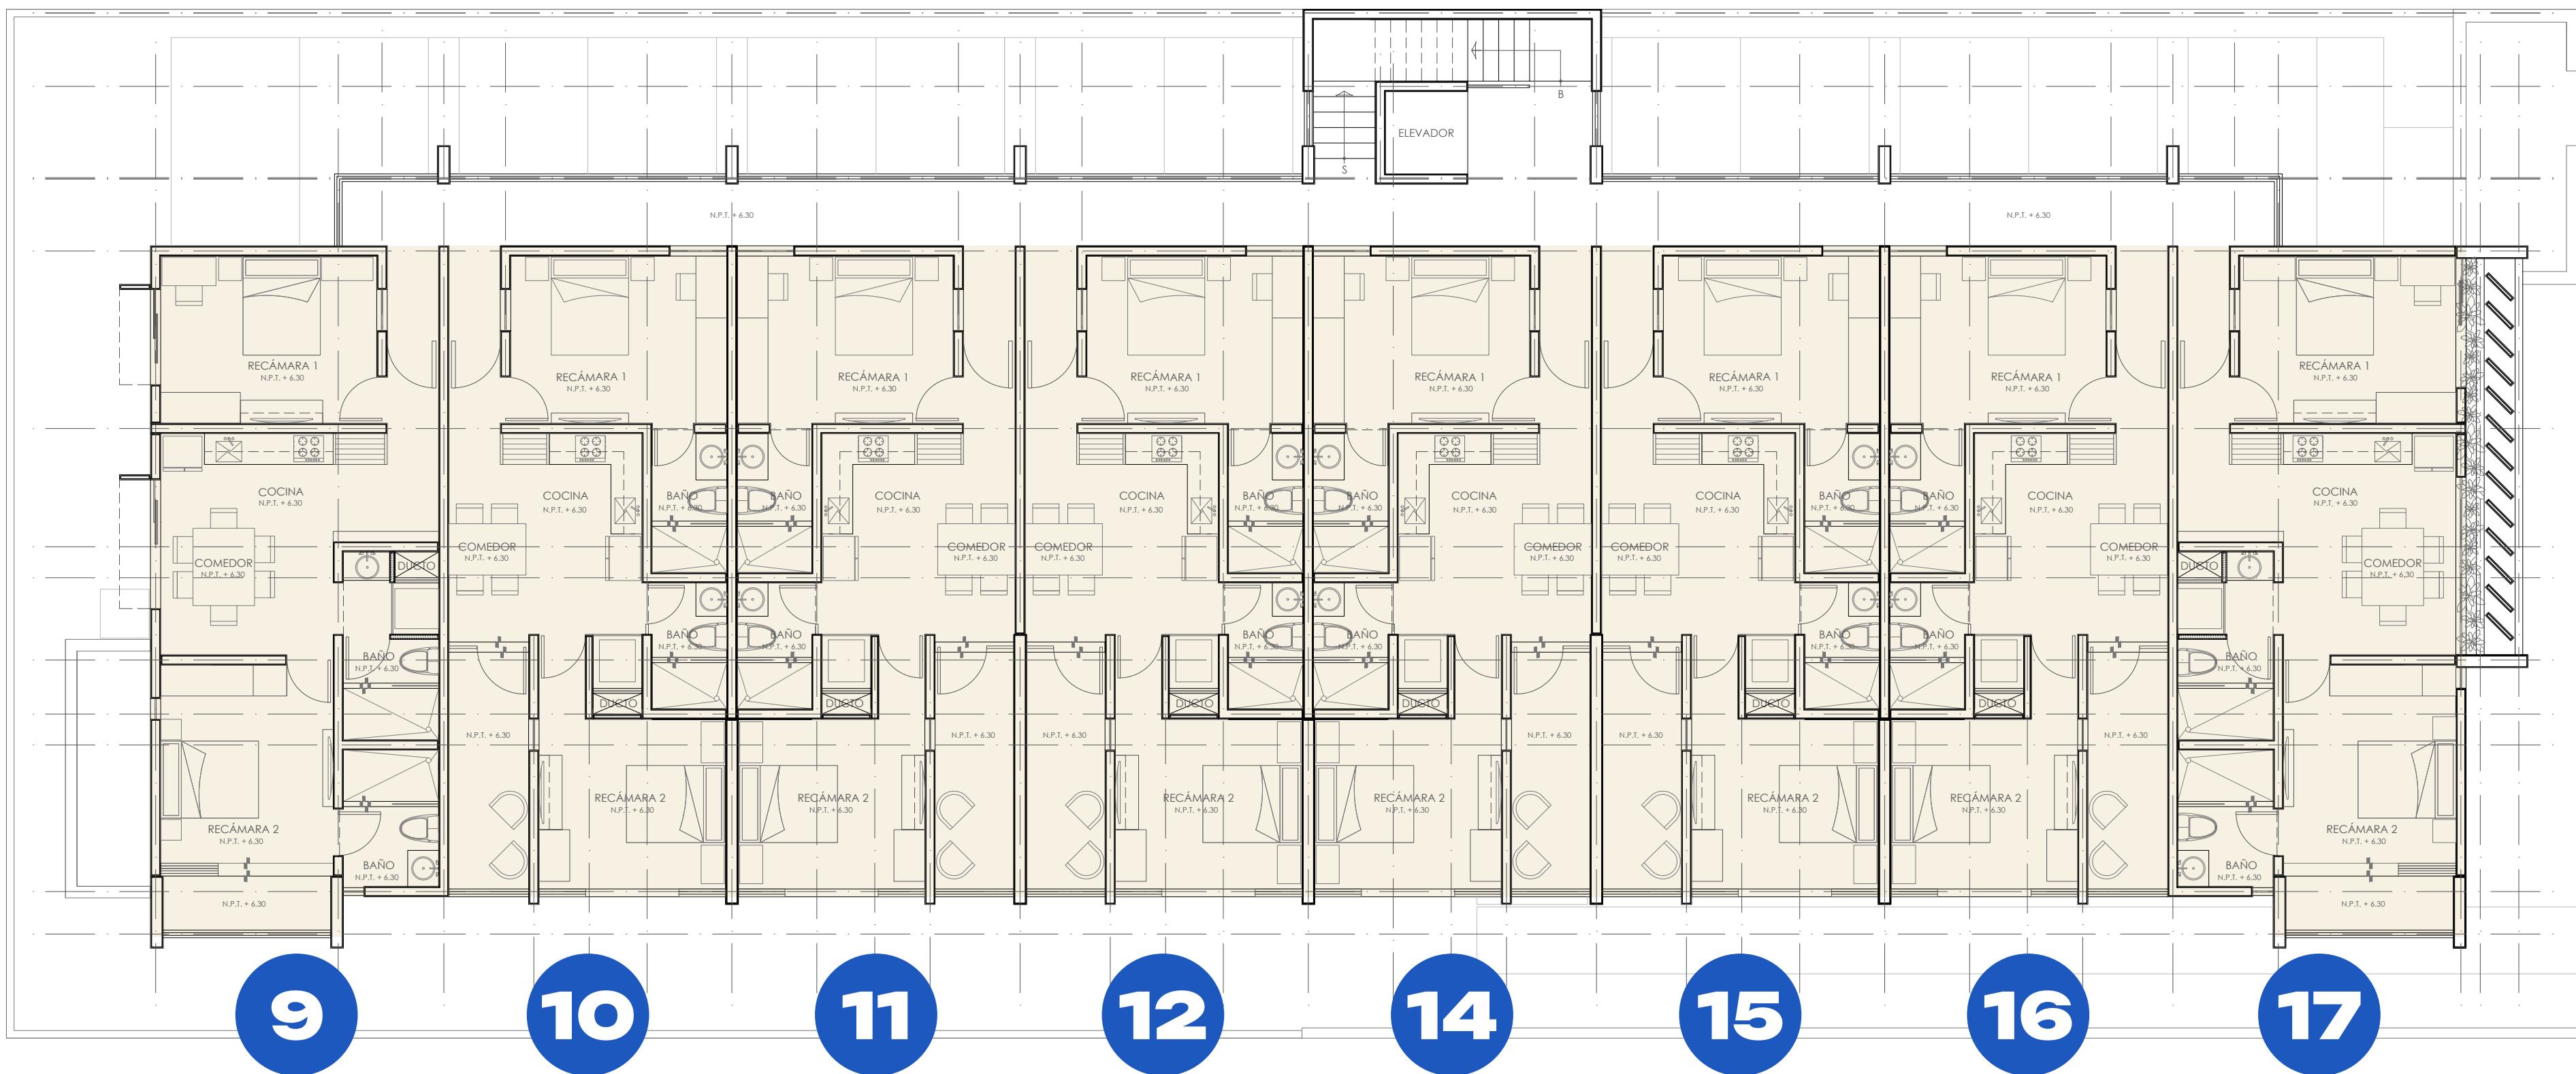


DEPTO NO.	MODELO	HABITACIONES	M2
9	A	2	74.24
10	B	2	71.46
11	B	2	71.46
12	B	2	71.46
14	B	2	71.46
15	B	2	71.46
16	B	2	71.46
17	A	2	74.24

ESTATUS



TERCERA PLANTA

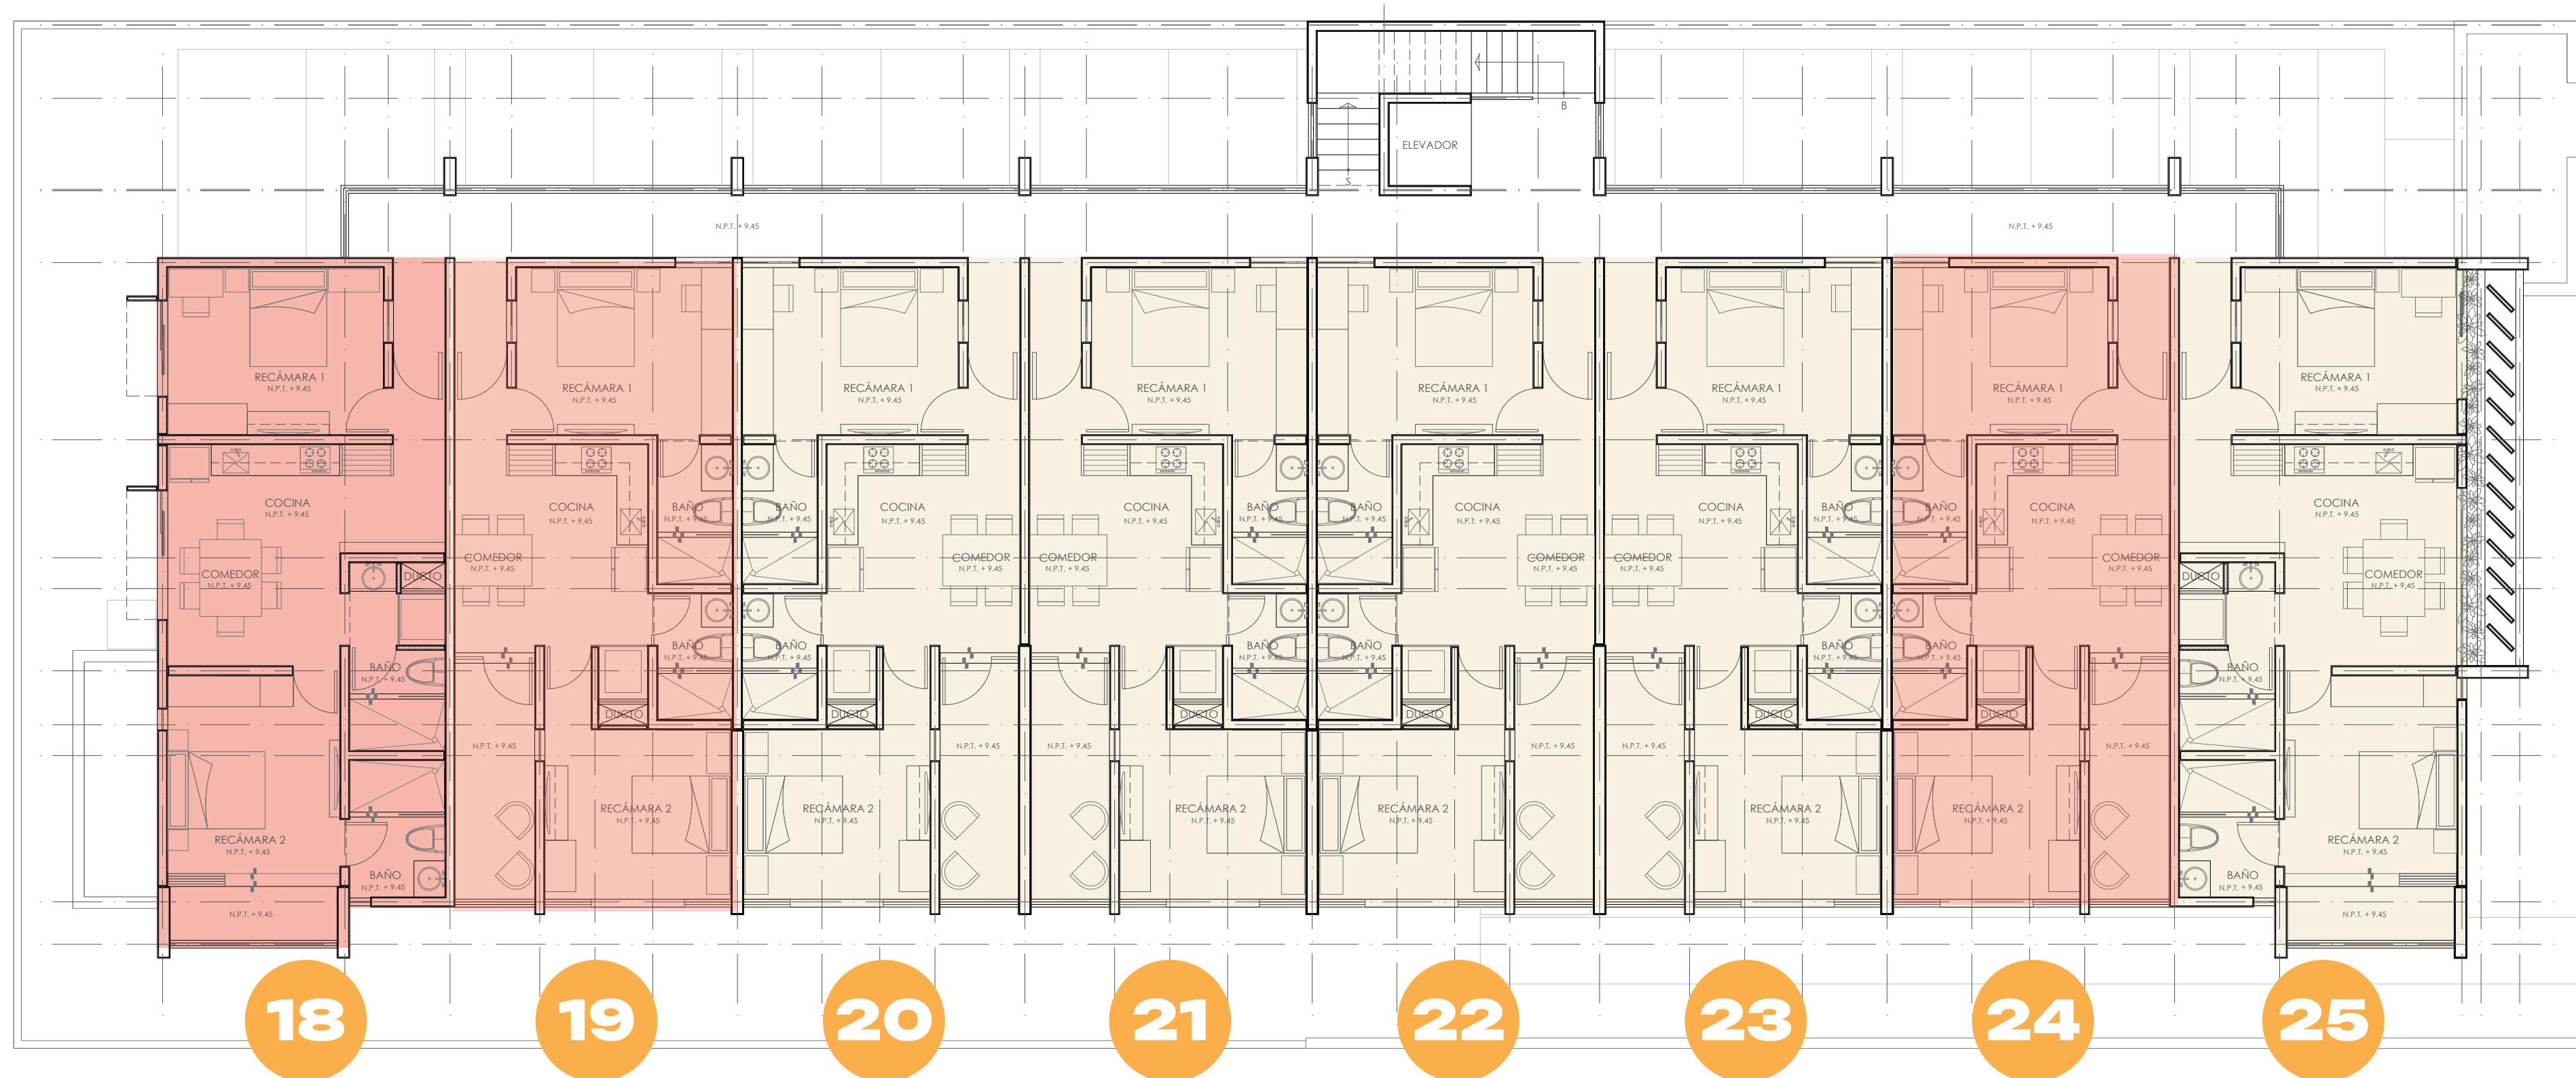

18

19

20

21

22

23

24


25

DEPTO NO.	MODELO	HABITACIONES	M2
18	A	2	74.24
19	B	2	71.46
20	B	2	71.46
21	B	2	71.46
22	B	2	71.46
23	B	2	71.46
24	B	2	71.46
25	A	2	74.24

ESTATUS



CUARTA PLANTA

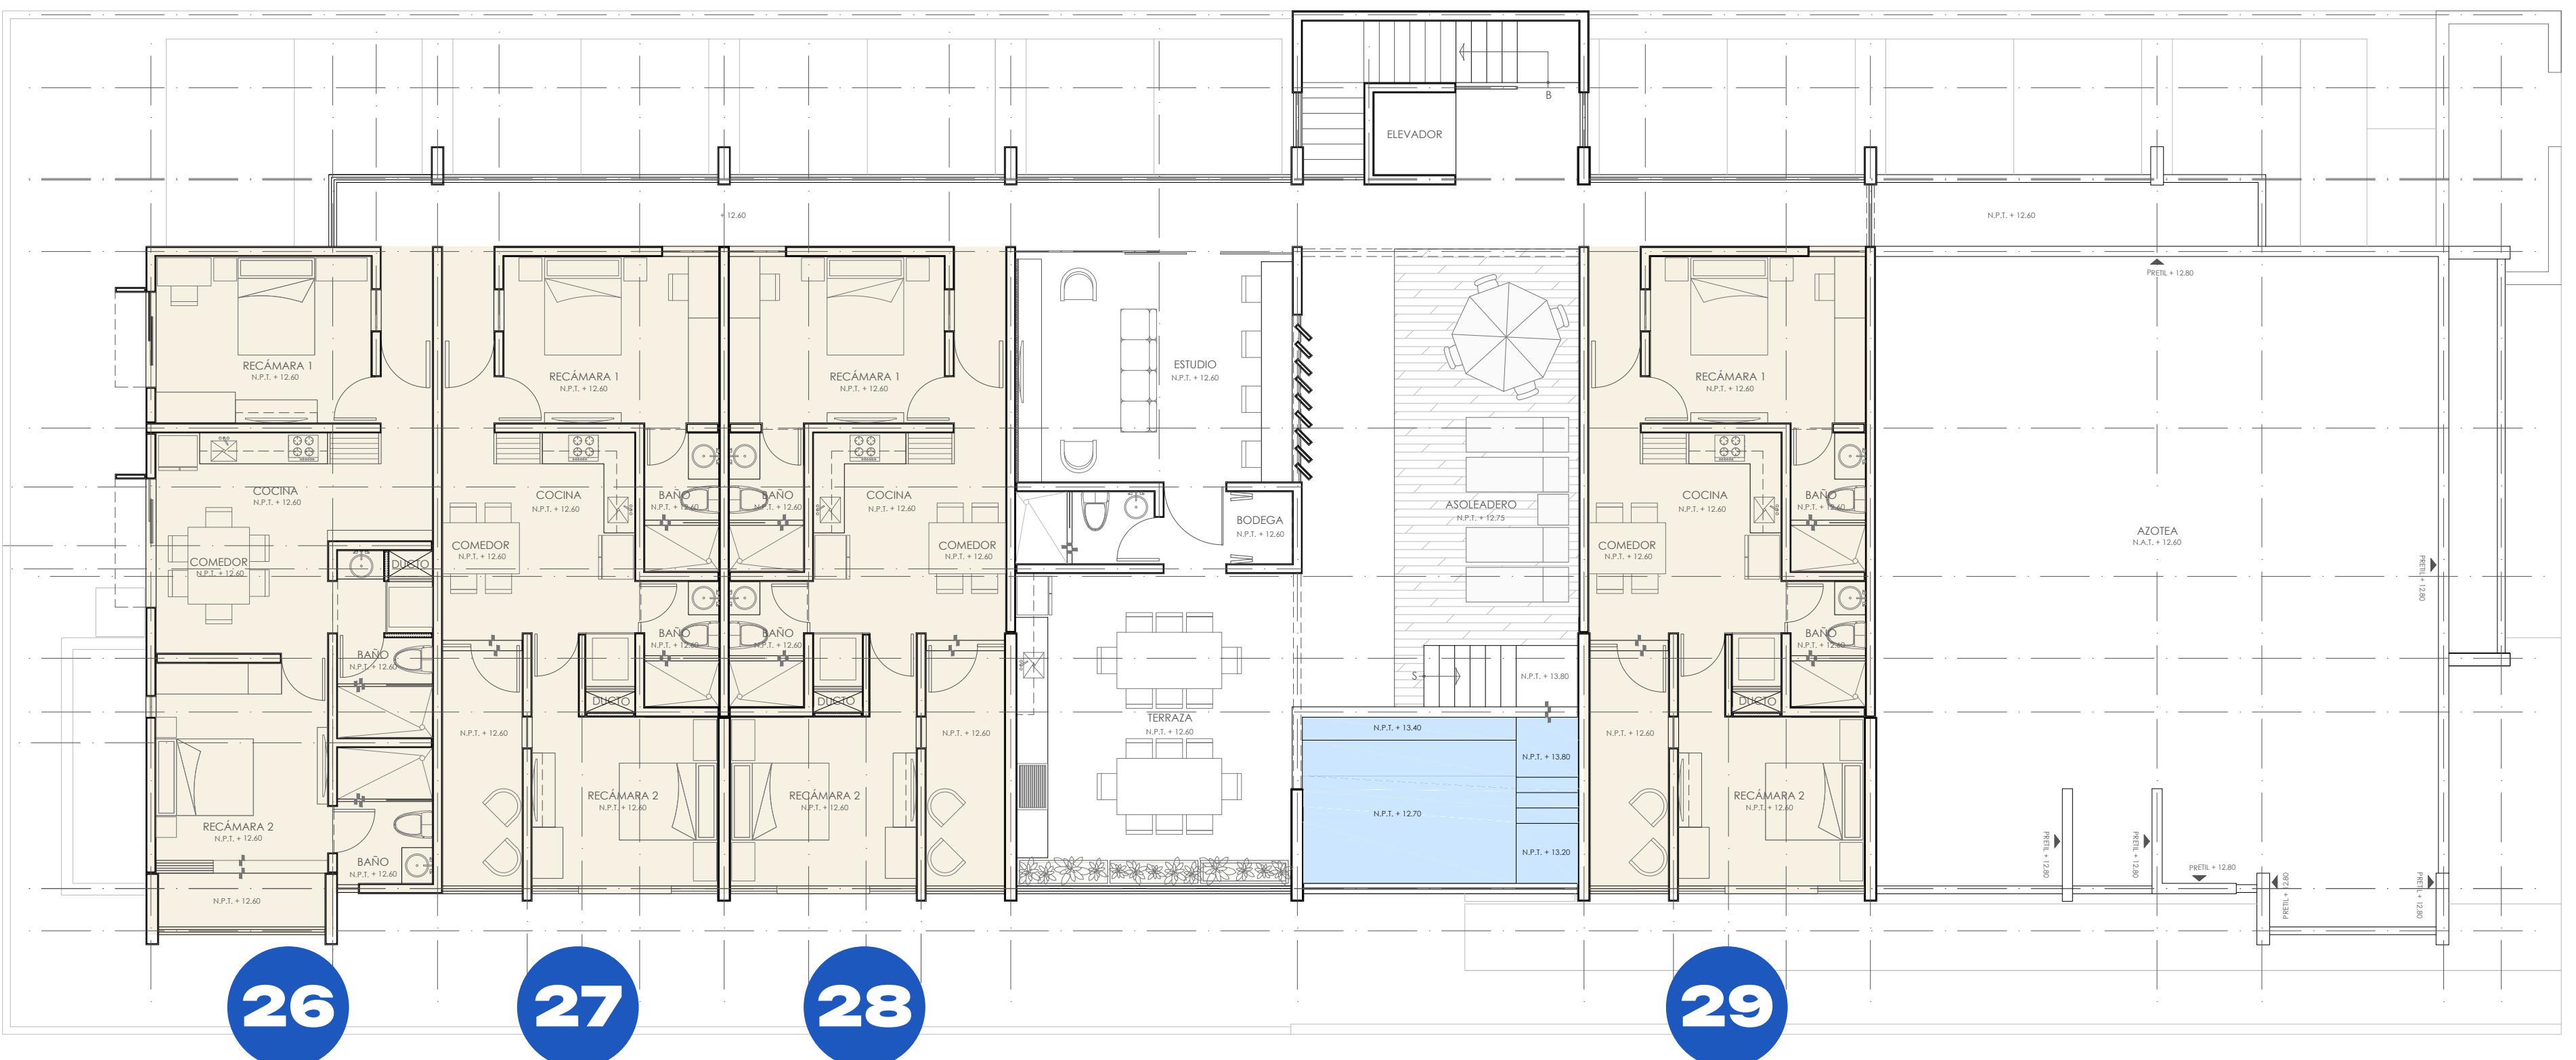

DEPTO NO.	MODELO	HABITACIONES	M2
26	A	2	74.24
27	B	2	71.46
28	B	2	71.46
29	B	2	71.46

ESTATUS

