




CORTE LONGITUDINAL A-A

ESC: 1:75

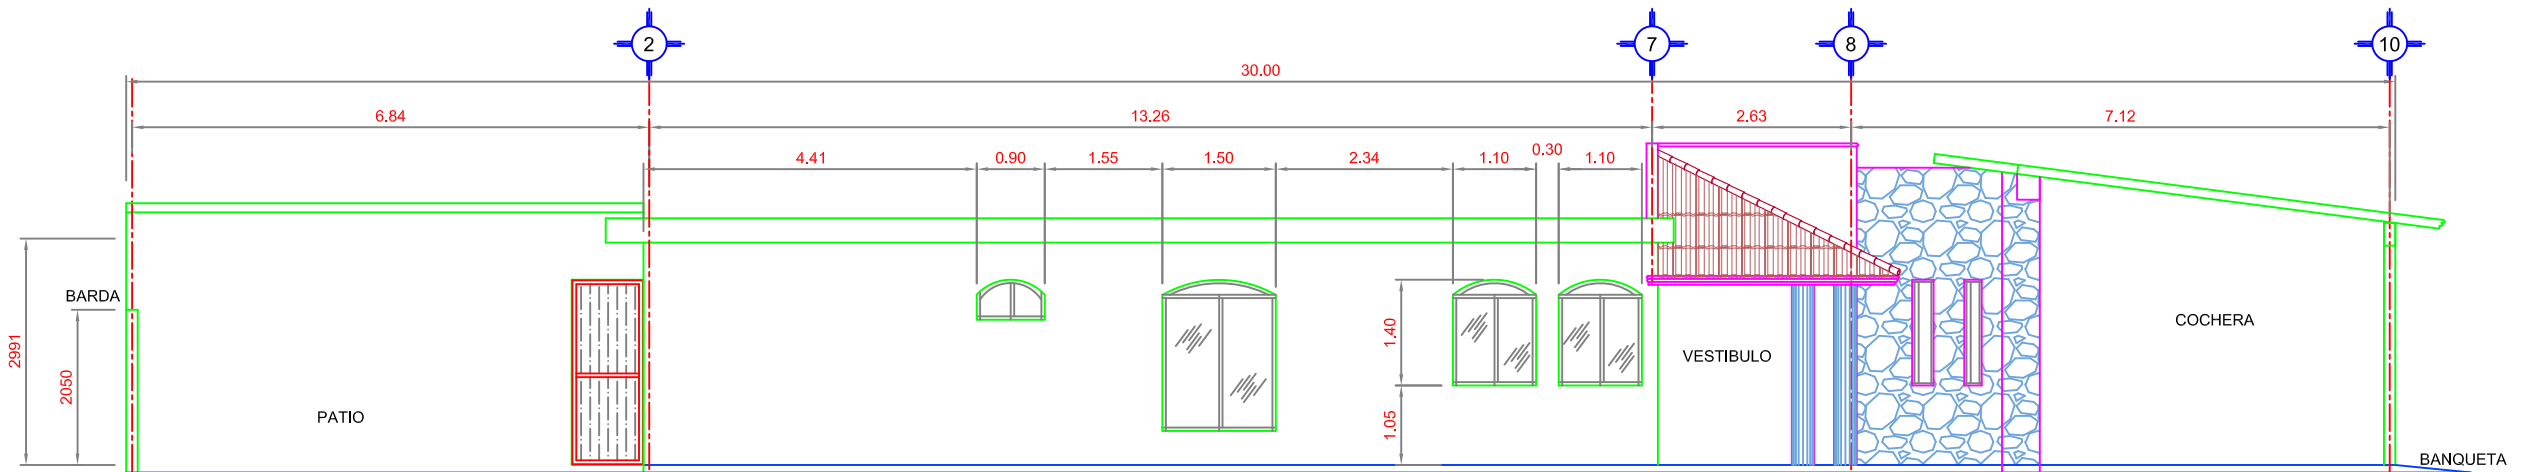

FACHADA LATERAL OESTE

ESC: 1:75