
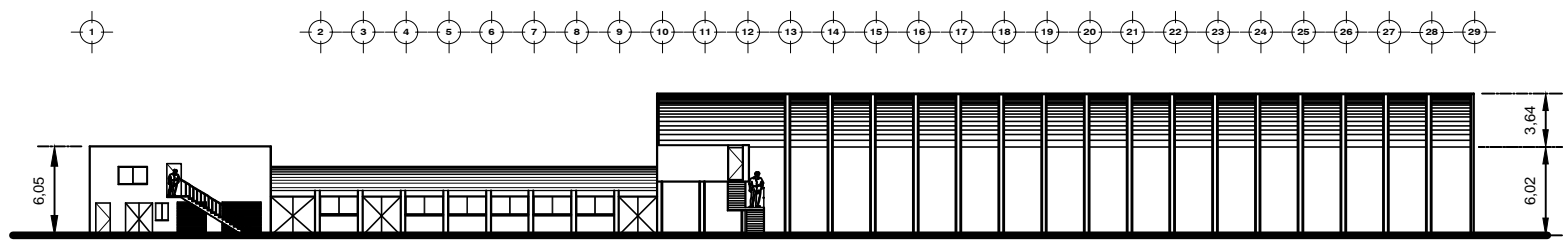


VISTA EN PLANTA

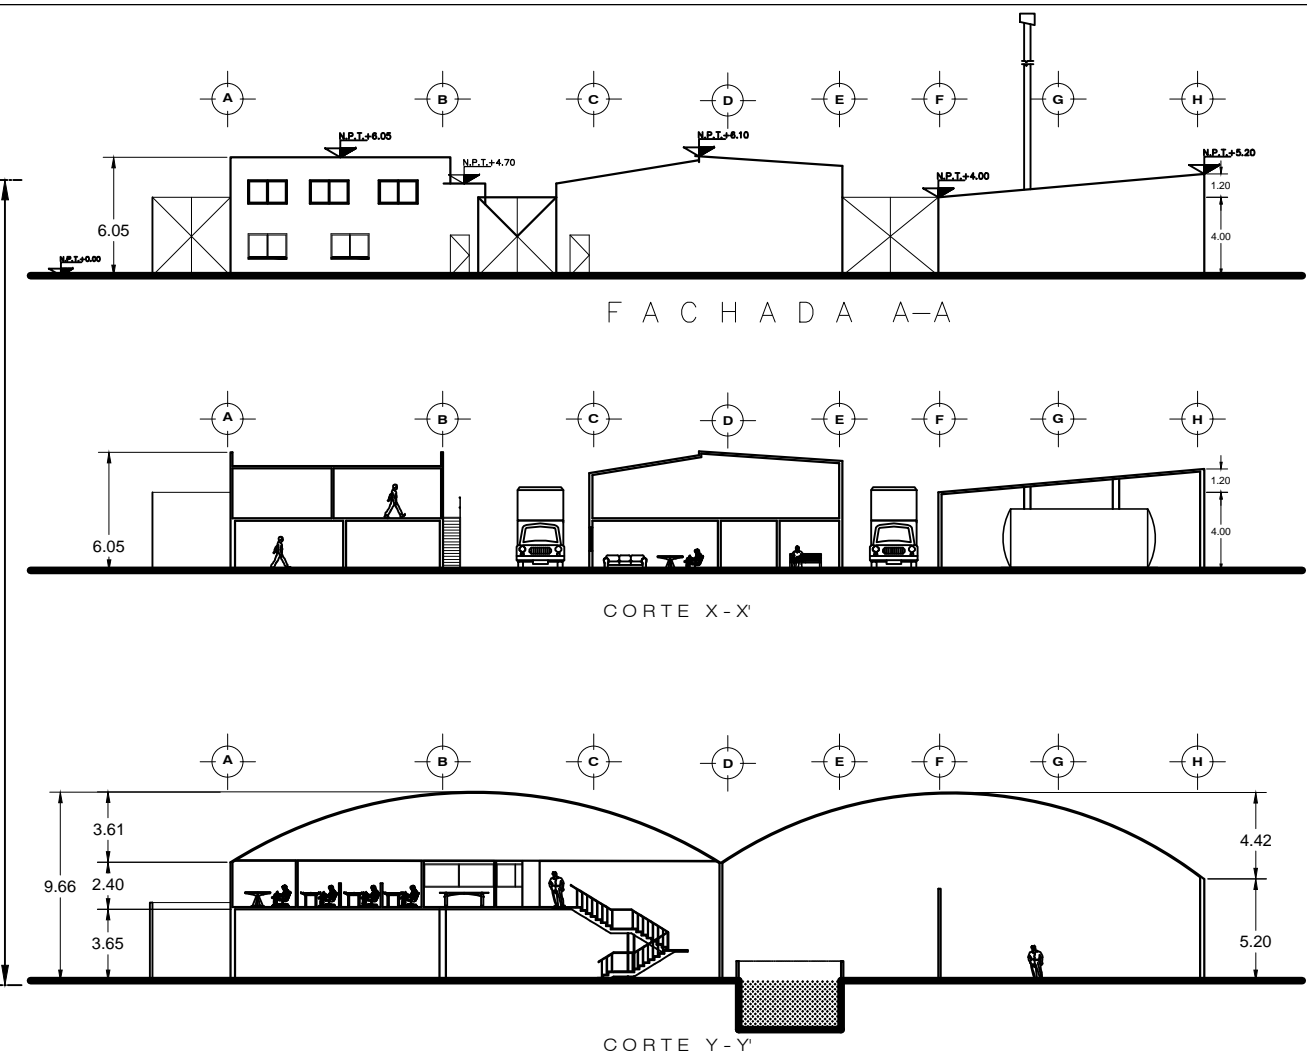

CORTE B-B

LISTA DE CONTRUCCION			
MCA	DESCRIPCION	MEDIDAS	M2
1	NAVE 1	24.19 MTS x 64.72 MTS	1565.57 M2
2	NAVE 2	25.49 MTS x 57.42 MTS	1463.35 M2
3	-	5.18 x 94.38 MTS	488.88 M2
4	SUBESTACION Y VIGILANCIA	11.09 MTS x 12.56 MTS	139.29 M2
5	TECHADO	11.09 MTS x 24.56 MTS	272.37 M2
6	PASILLO 1	7.48 MTS x 36 MTS	269.28 M2
7	OFICINAS, ALMACEN Y TALLER	14.27 MTS x 29.12 MTS	415.54 M2
8	ZONA DE FILTROS	6.86 MTS x 6.66 MTS	45.68 M2
9	PASILLO 2	5.22 MTS x 29.83 MTS	155.71 M2
10	CUARTO 2	13.41 MTS x 11.23 MTS	150.59 M2
11	CUARTO 1	13.41 MTS x 18.59 MTS	249.29 M2
TOTAL M2			5215.55 M2


COMPAÑIA ADMINISTRADORA DE SERVICIOS INDUSTRIALES Y COMERCIALES SA

PLANO ARQUITECTONICO

PROYECTO:
NAVE INDUSTRIAL TEXTIL.

UBICACION:
CALLE MONZON 412 COL. CERRO DE LA ESTRELLA.

DIBUJO: JMR
 ESCALA: 1:100.
 ACOTACION: Metros.
 FECHA: NOV/24
 REV.: 3

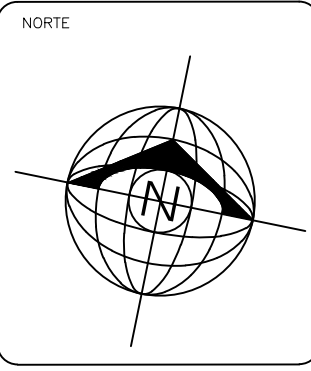

PLANO:
AA-01
 CONTENIDO:
ARQUITECTONICO