
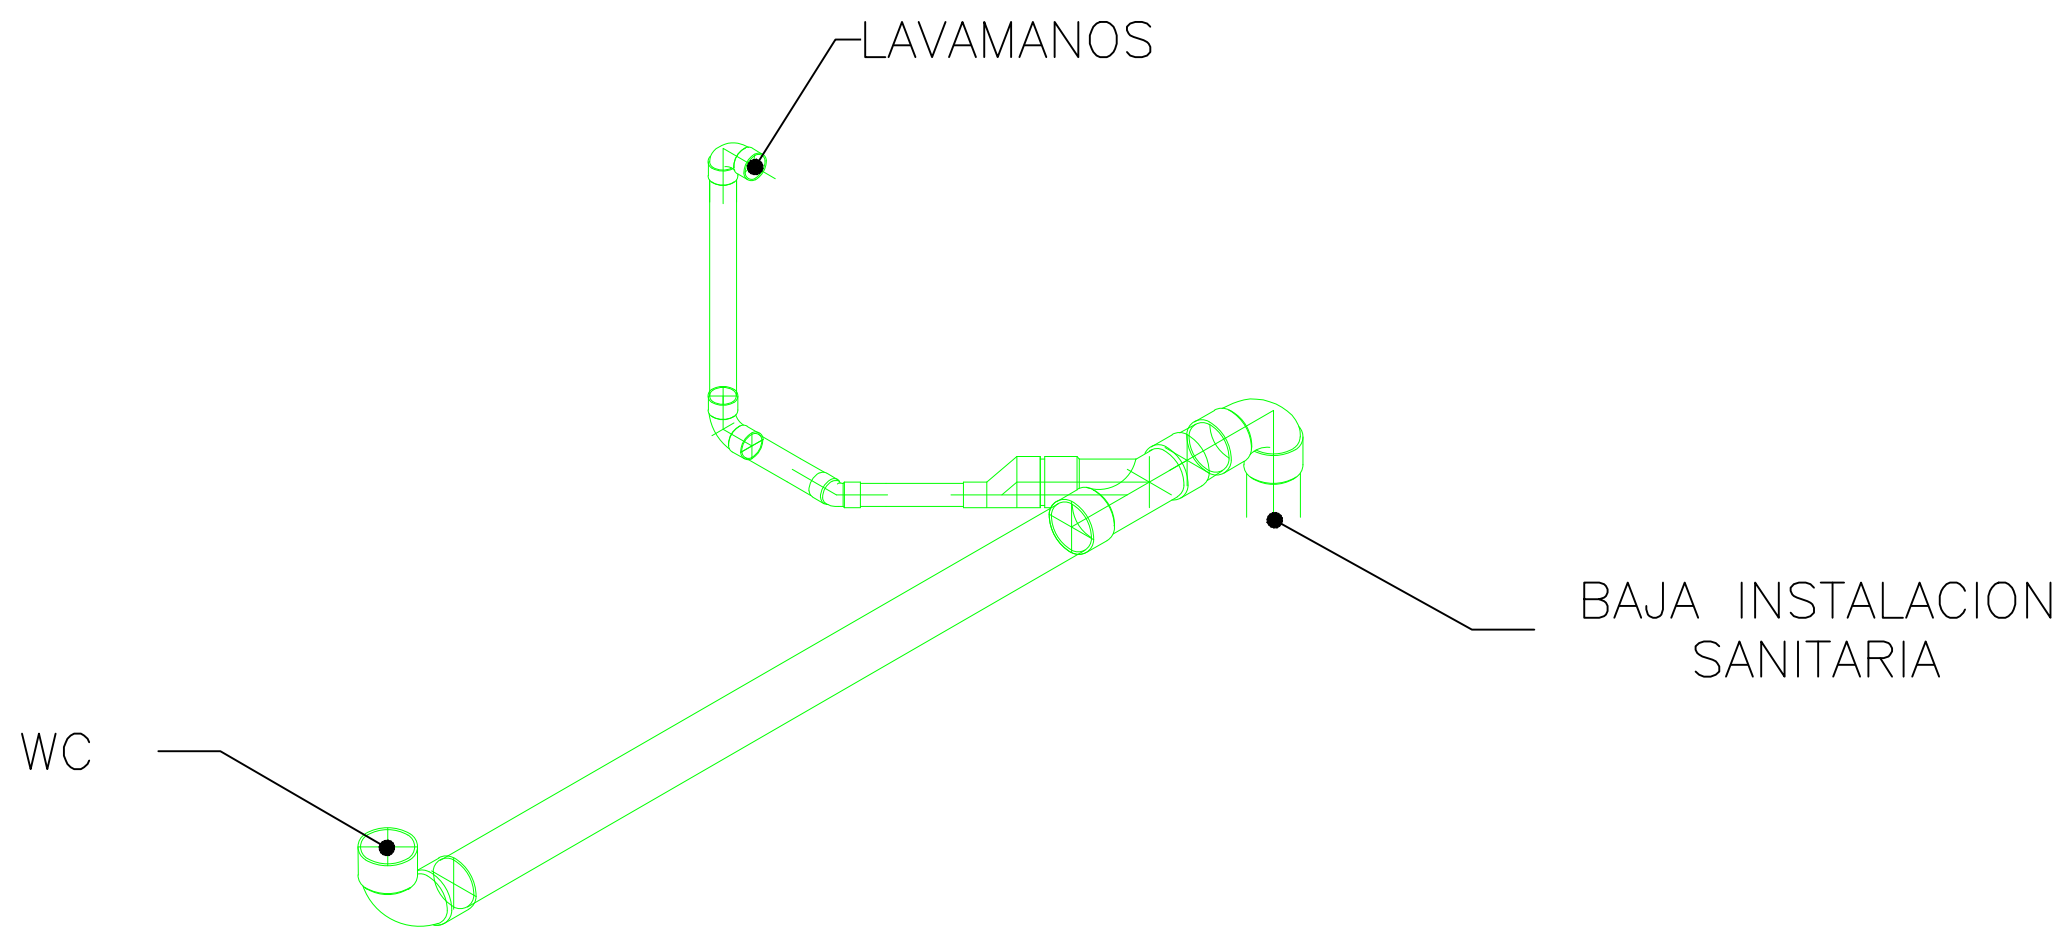
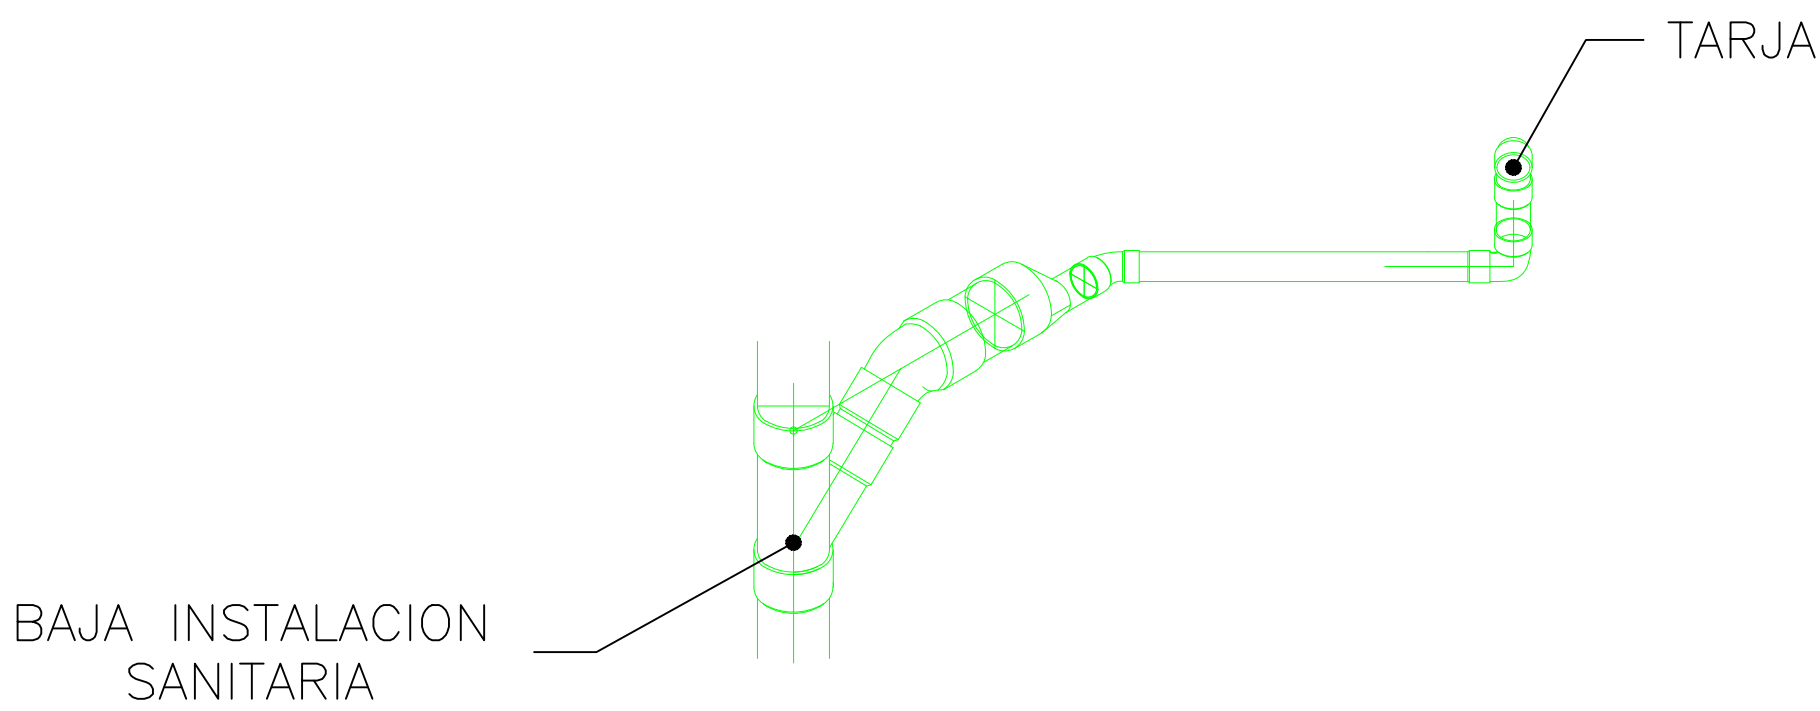


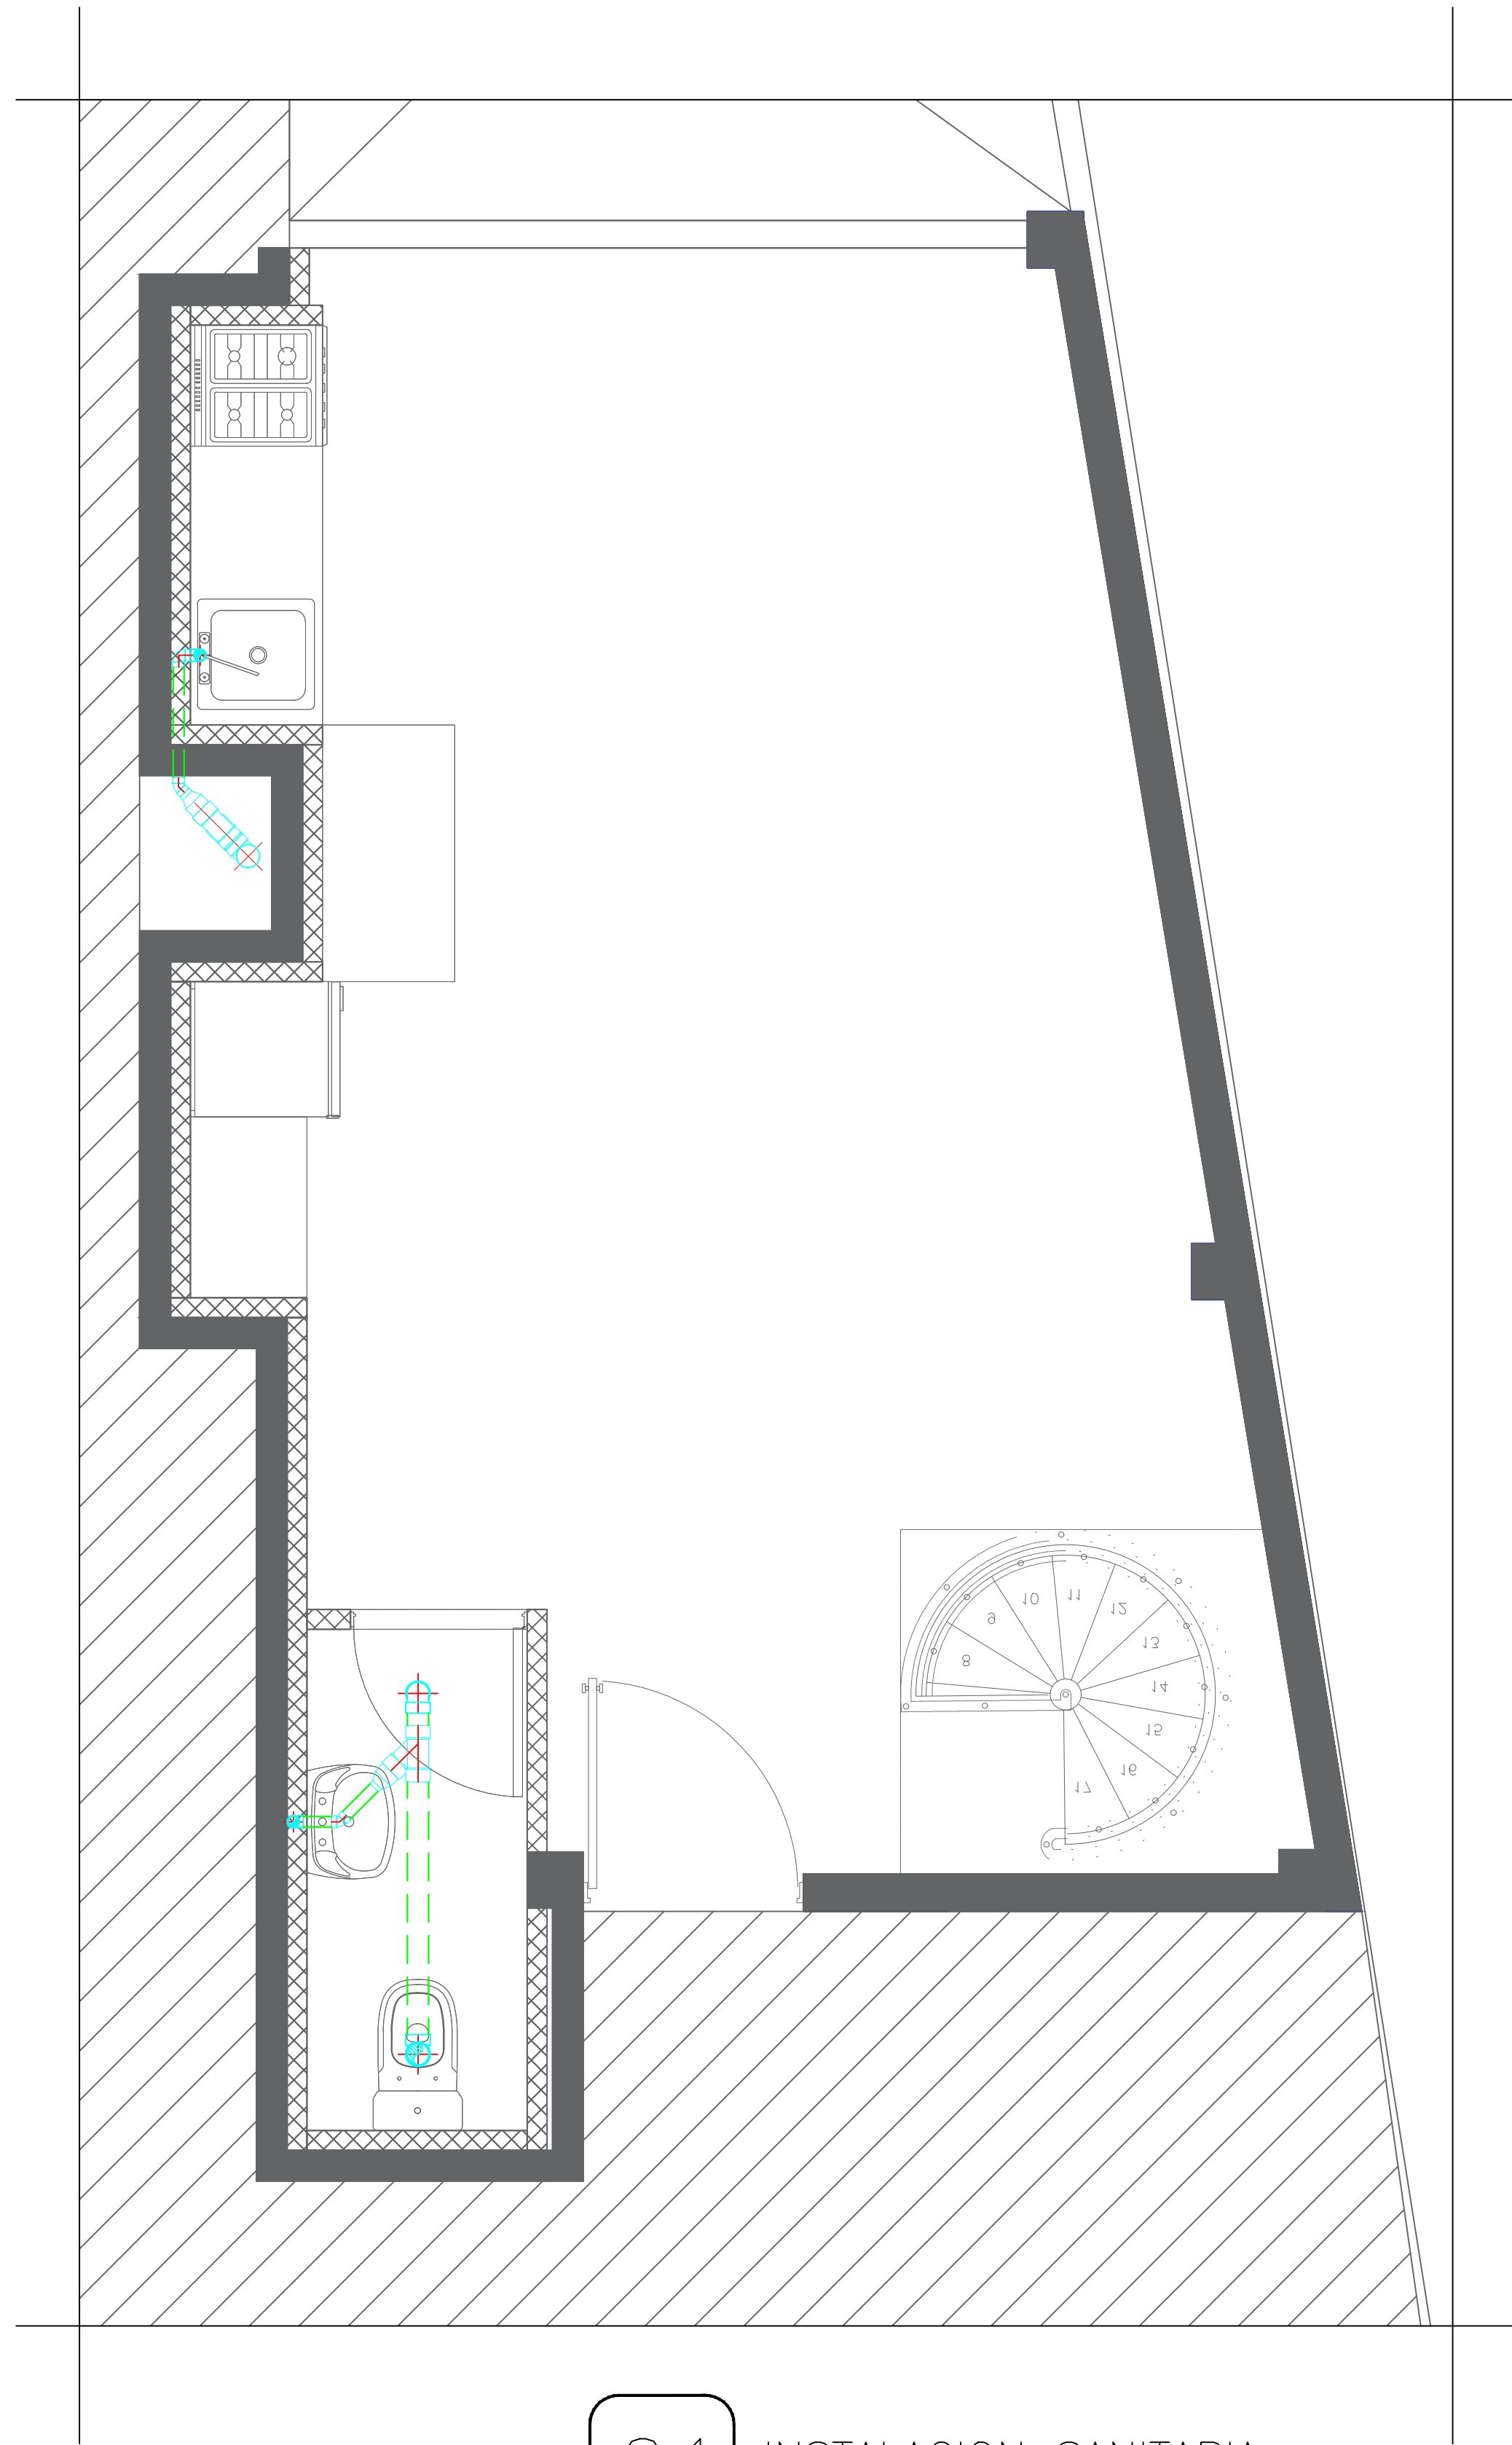

PROYECTO

REMODELACION-HORACIO 1545

0 10 20 30 40 50mm

PRINT REDUCTION BAR | A3 SHEET

ALL RIGHTS RESERVED. NO REPRODUCTION UNLESS WRITTEN CONSENT GIVEN

DARQUET REAL ESTATE

p: + (52) 5592447646
m: hola@darquet.com
w: www.darquet.com
a: Insurgentes Sur 615, Napoles, CDMX, Mexico

\\DARQUET\1655856019125.jpg

Rev.	DESCRIPTION / REVISION	DATE
01	-	-
02.	-	-
Rev.		

AV. HORACIO 1545, POLANCO, II SECC, MIGUEL HIDALGO, 11530, CDMX.
INSTALACION HIDRAULICA

SCALE 1:50
DIBUJO RICARDO HERRERA APROBO DANIEL QUEVEDO

JOB-DRAWING No.

IS-01

REVISION

A