



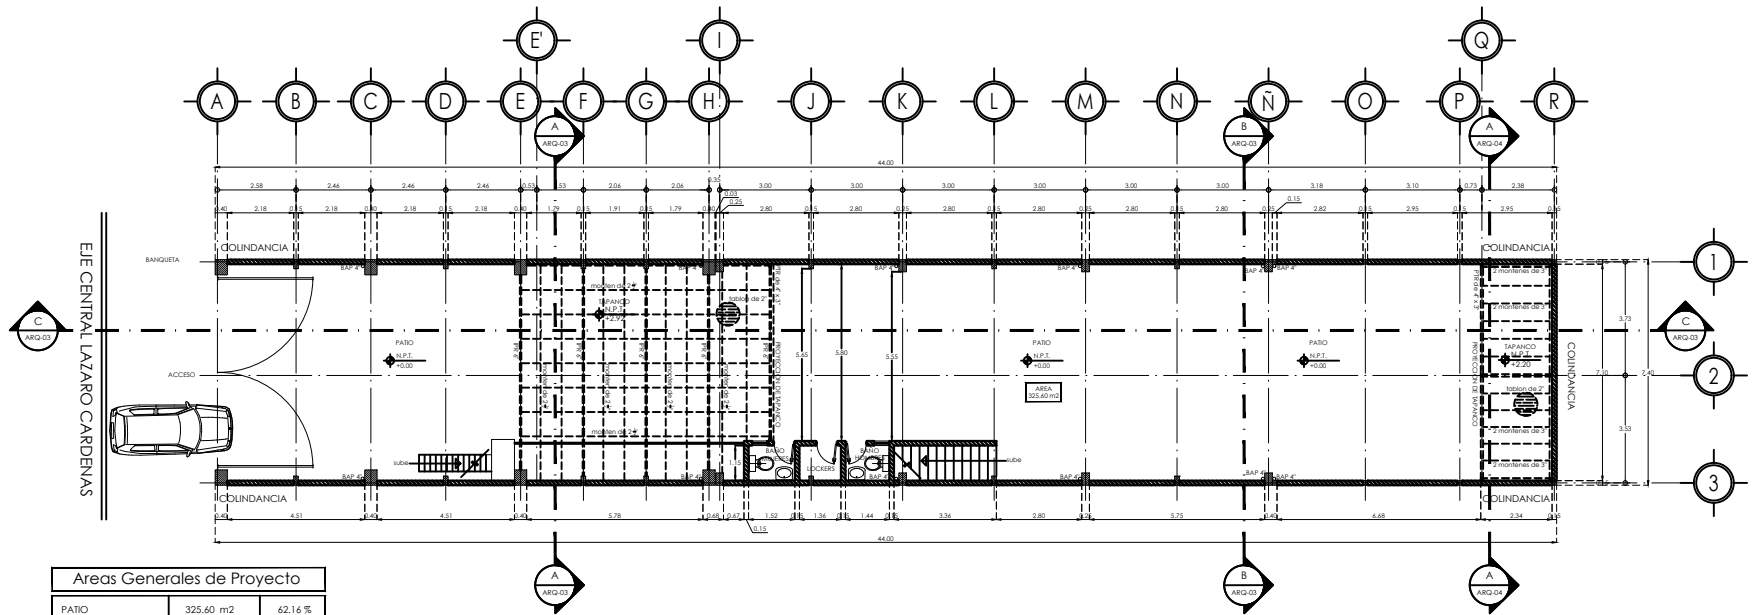

Áreas Generales de Proyecto		
PATIO	325.60 m ²	62.16 %
TAPANCO 1	60.33 m ²	11.52 %
TAPANCO 2	16.52 m ²	3.15 %
ORIGINAS	121.35 m ²	23.17 %
Area Total	523.80 m ²	100.00 %

A PLANTA ARQUITECTONICA P.B.
ESC. 1:75

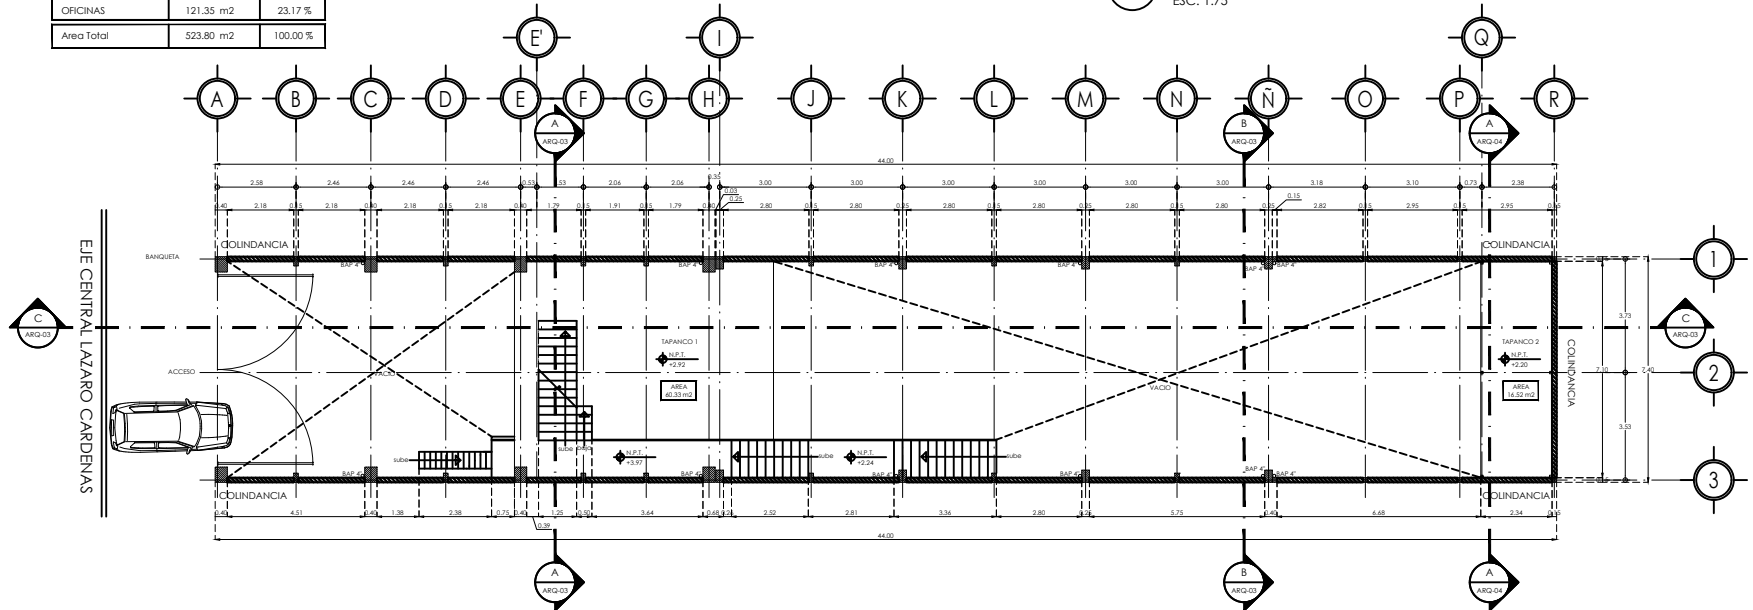

B PLANTA ARQUITECTONICA 1ER NIVEL
ESC. 1:75