



PLANTA BAJA
ESC 1:100

3 ARQ 03
4 ARQ 03

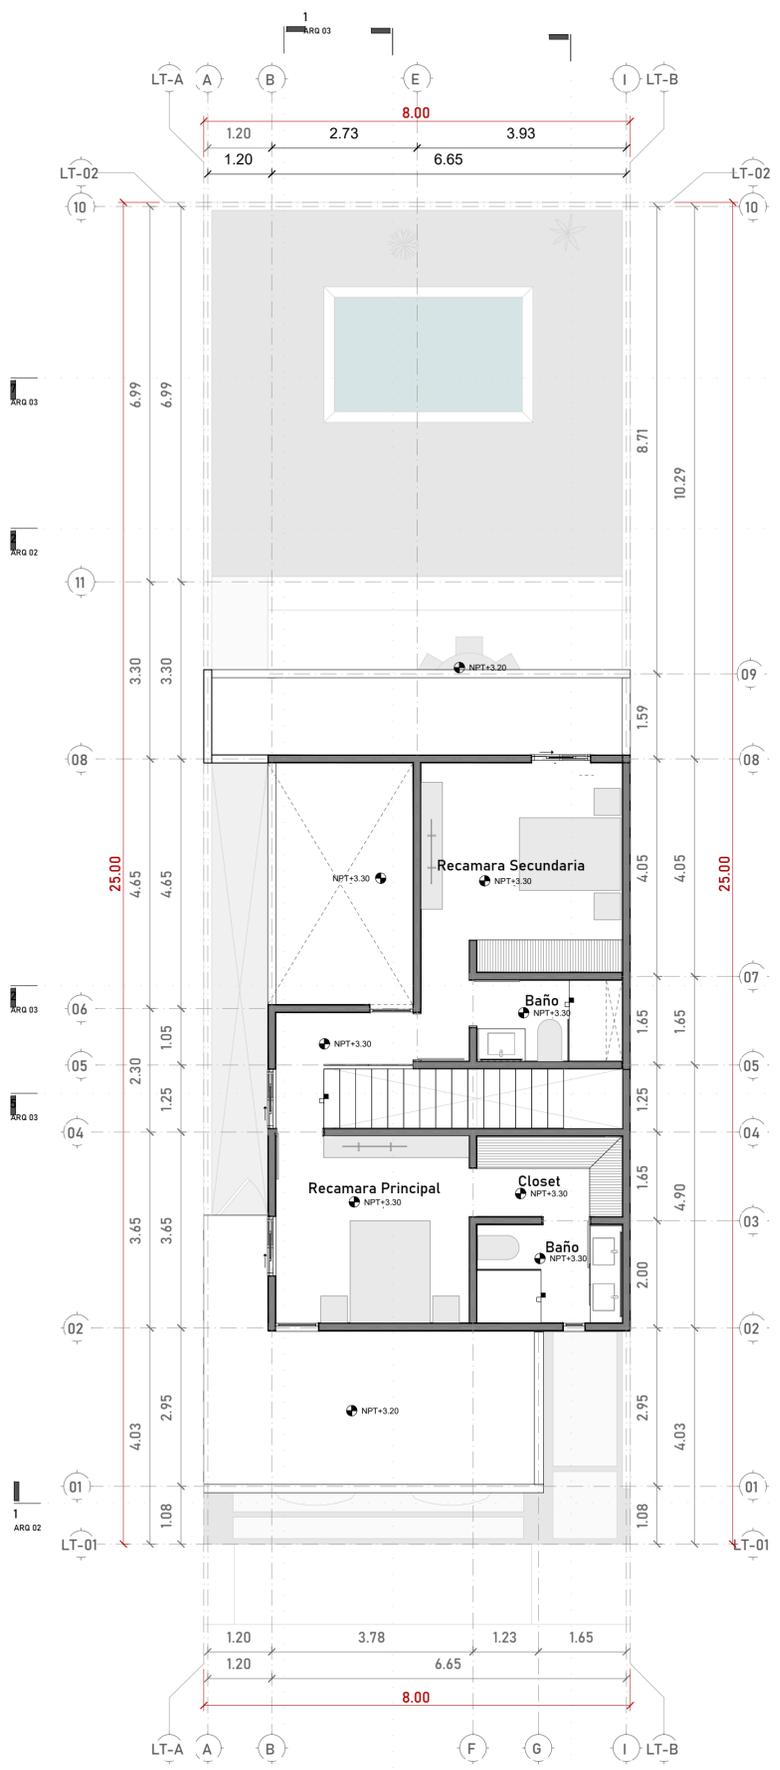

PLANTA ALTA
ESC 1:100

3 ARQ 03
4 ARQ 03

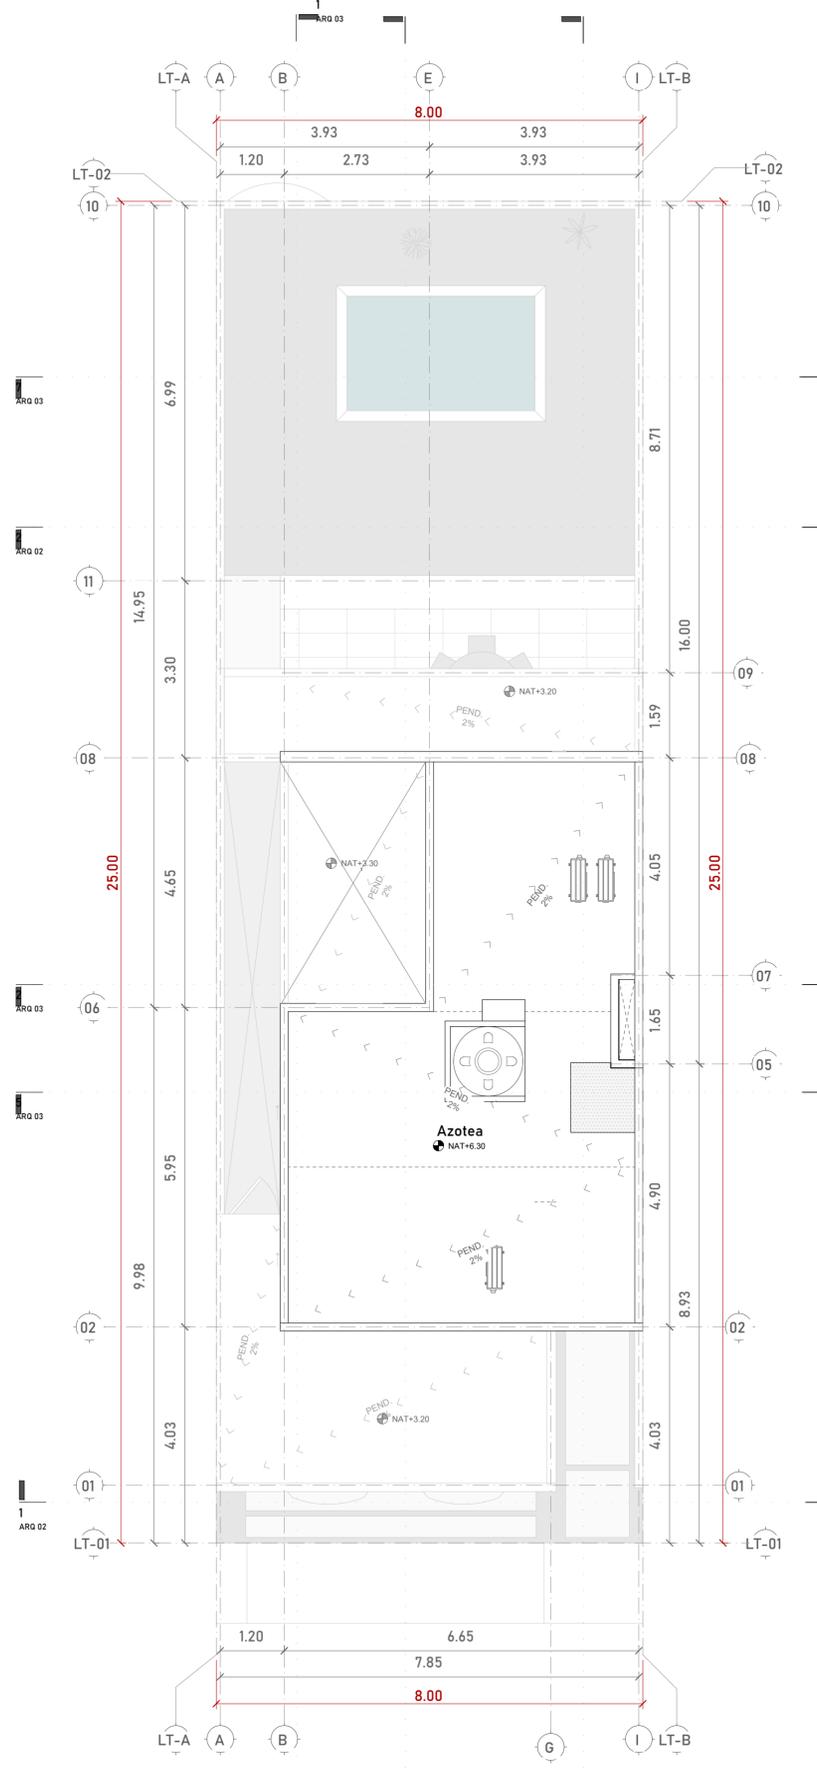

AZOTEA
ESC 1:100

3 ARQ 03
4 ARQ 03