


3
ARG 02
PLANTA BAJA
ESC 1:100

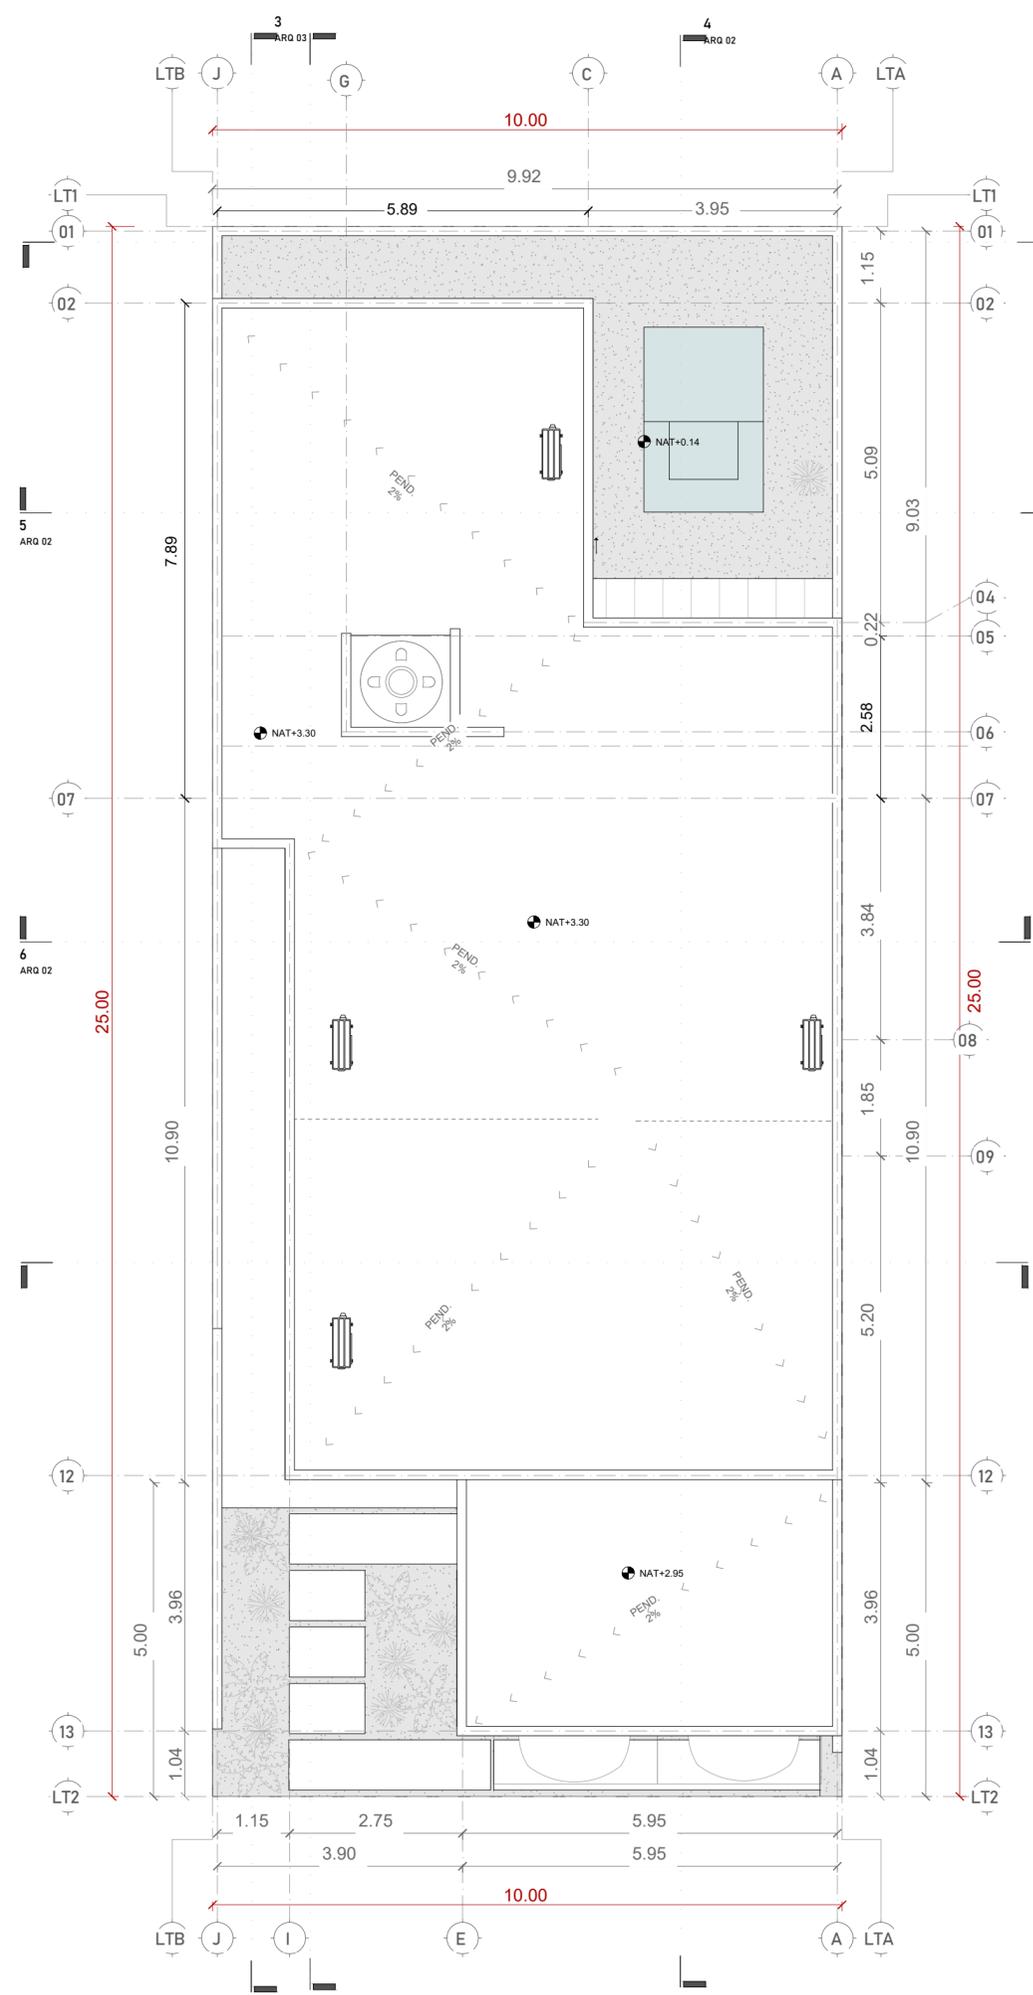

3
ARG 02
AZOTEA
ESC 1:100

7
ARG 02

2
ARG 02

7
ARG 02