



FACHADA SUR
ESCALA 1:100
LOTE 69

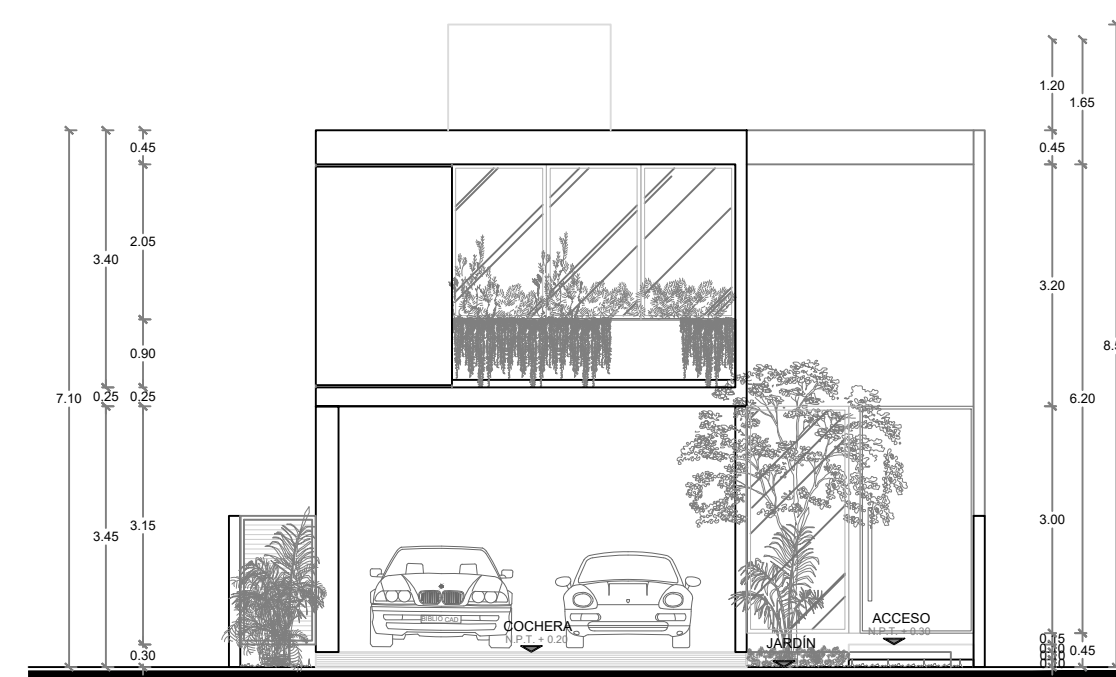

FACHADA NORTE
ESCALA 1:100
LOTE 69

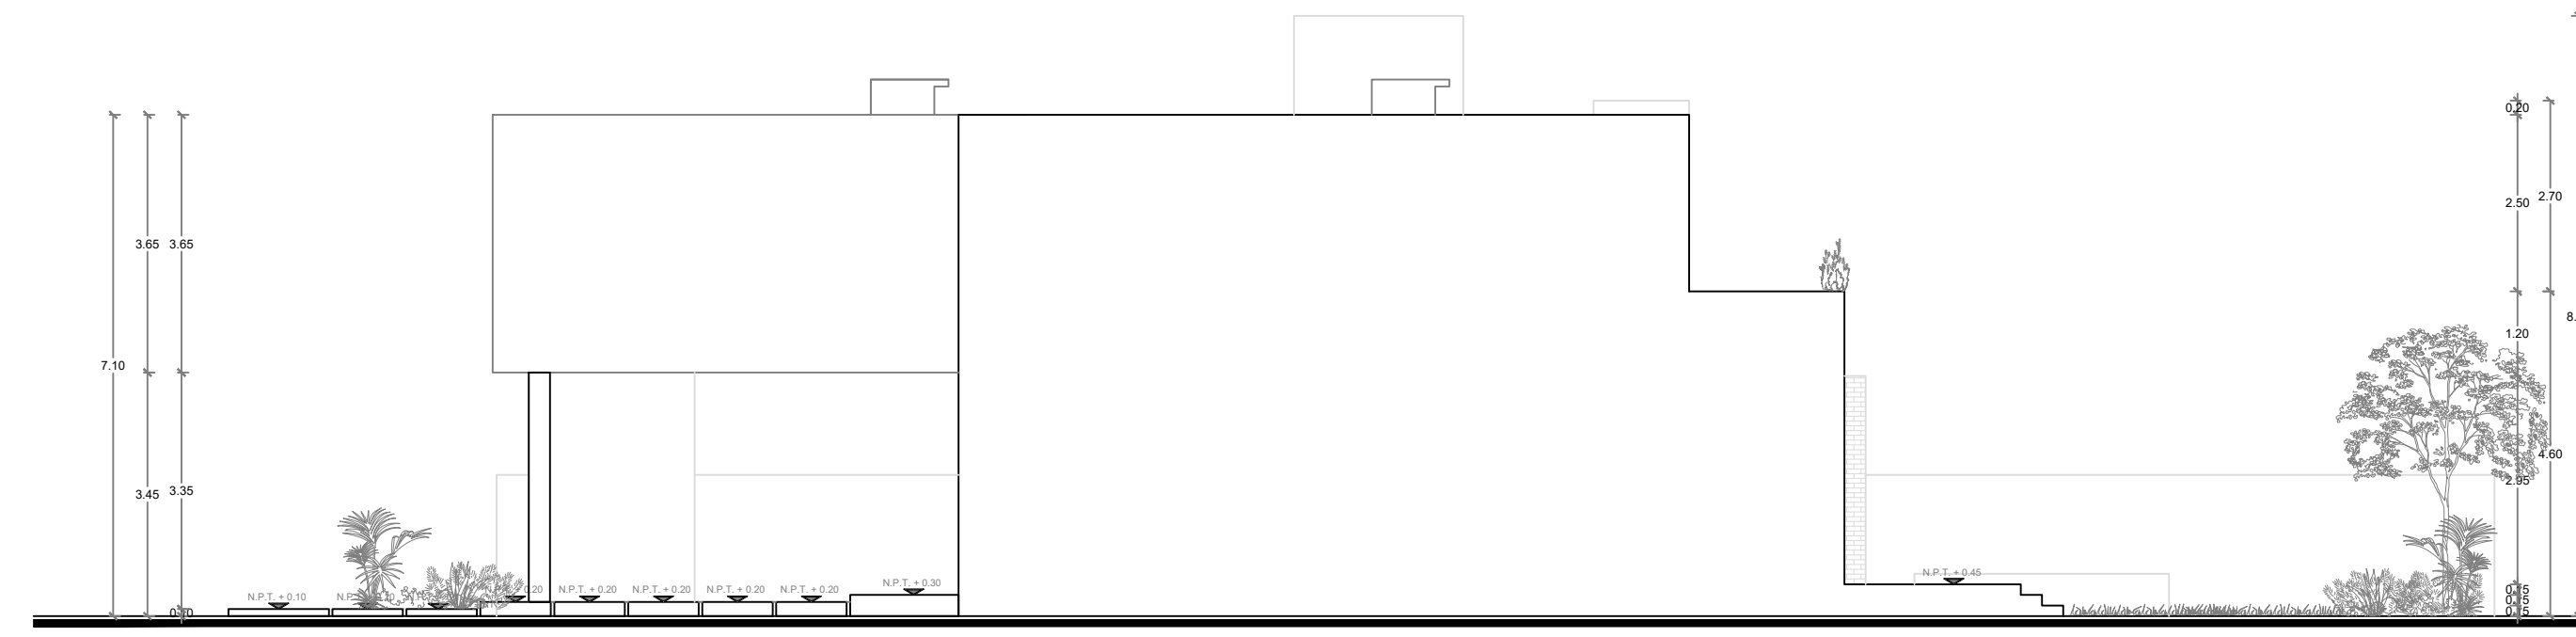


FACHADA PONIENTE
ESCALA 1:100
LOTE 69




FACHADA ORIENTE
ESCALA 1:100
LOTE 69




CORTE C-C'
ESCALA 1:100
LOTE 69

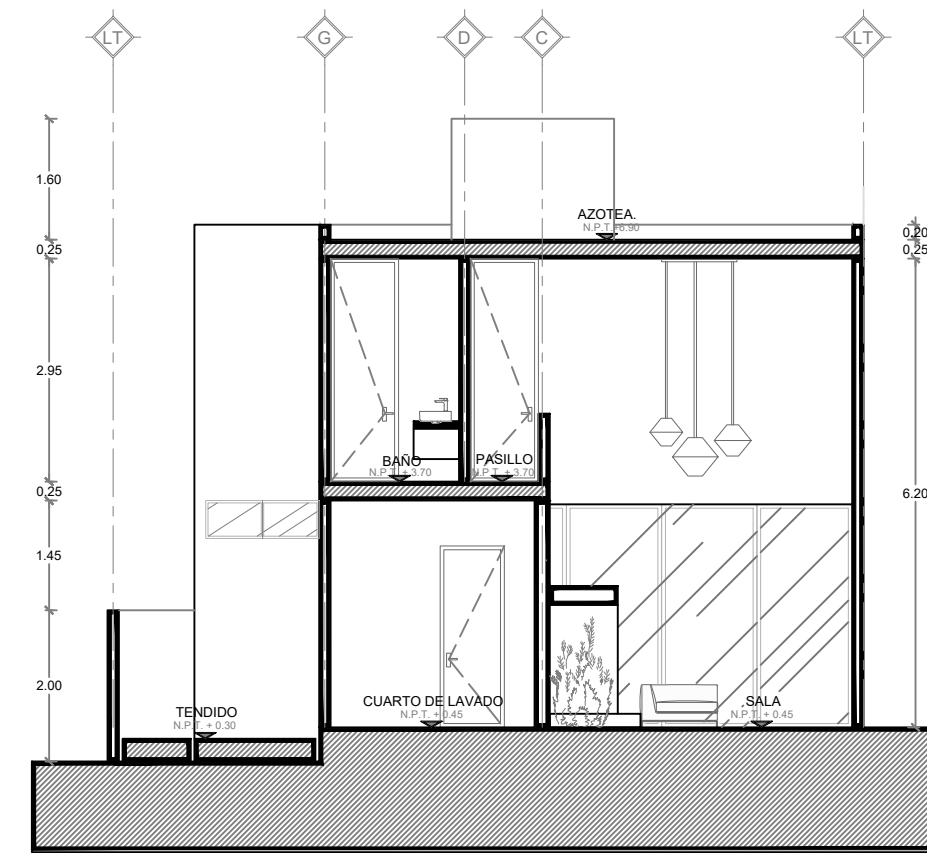

CORTE D-D'
ESCALA 1:100
LOTE 69

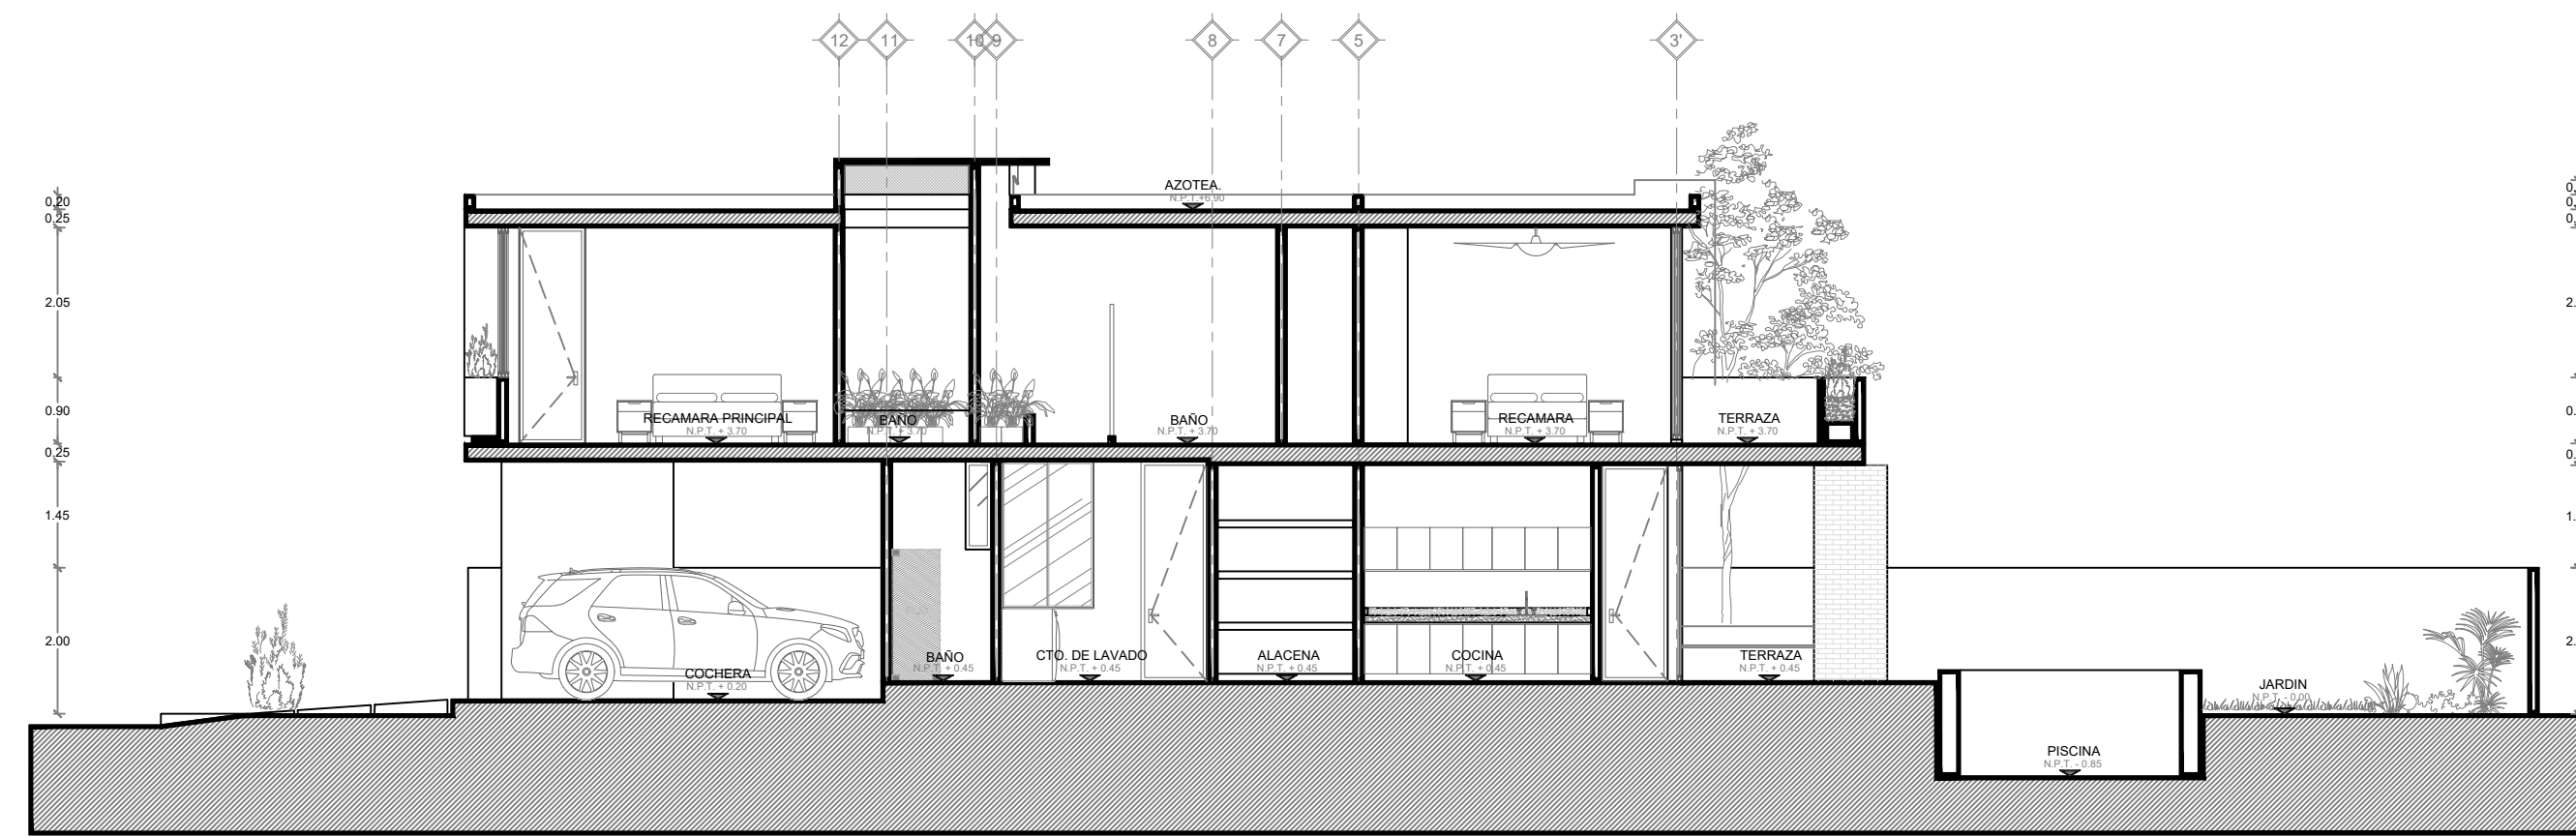

CORTE B-B'
ESCALA 1:100
LOTE 69

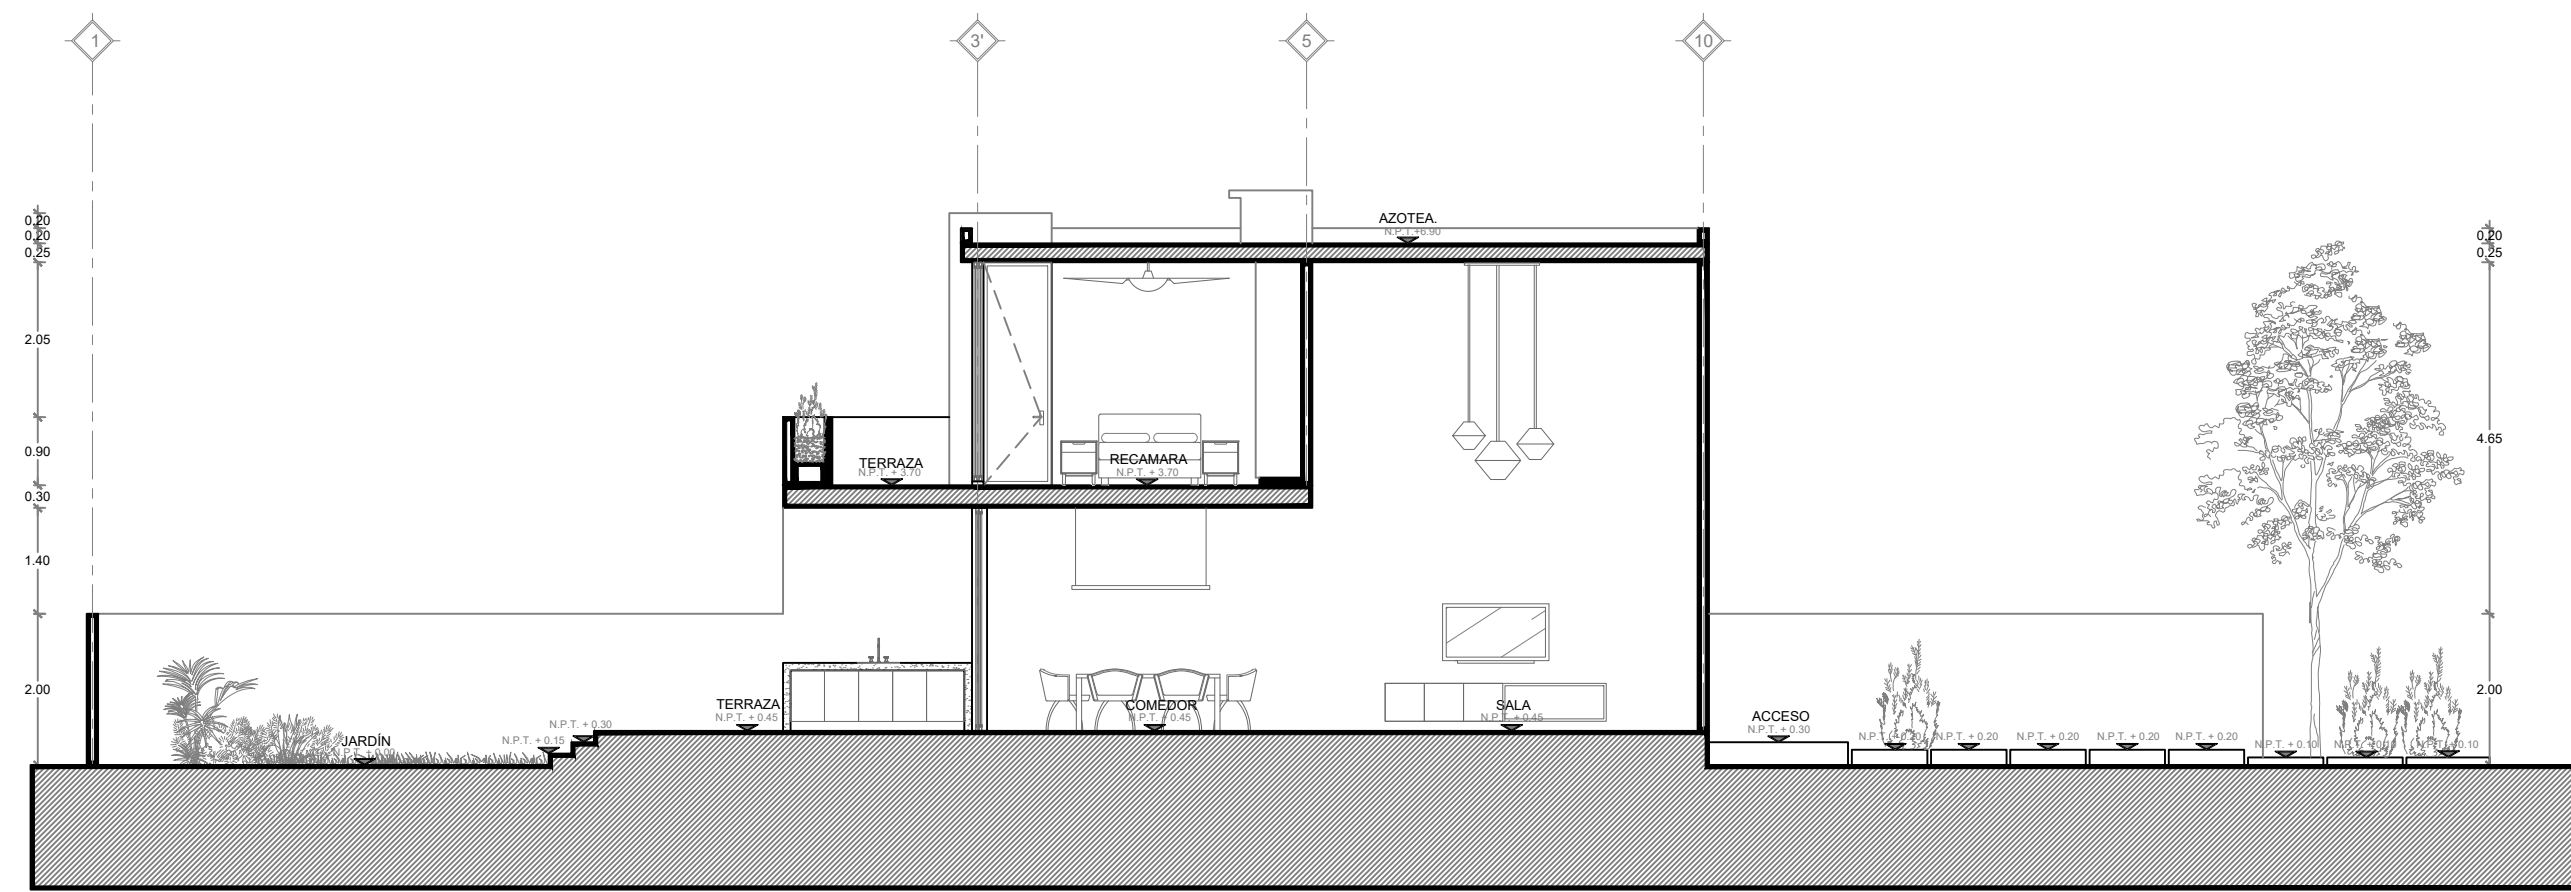

CORTE A-A'
ESCALA 1:100
LOTE 69