



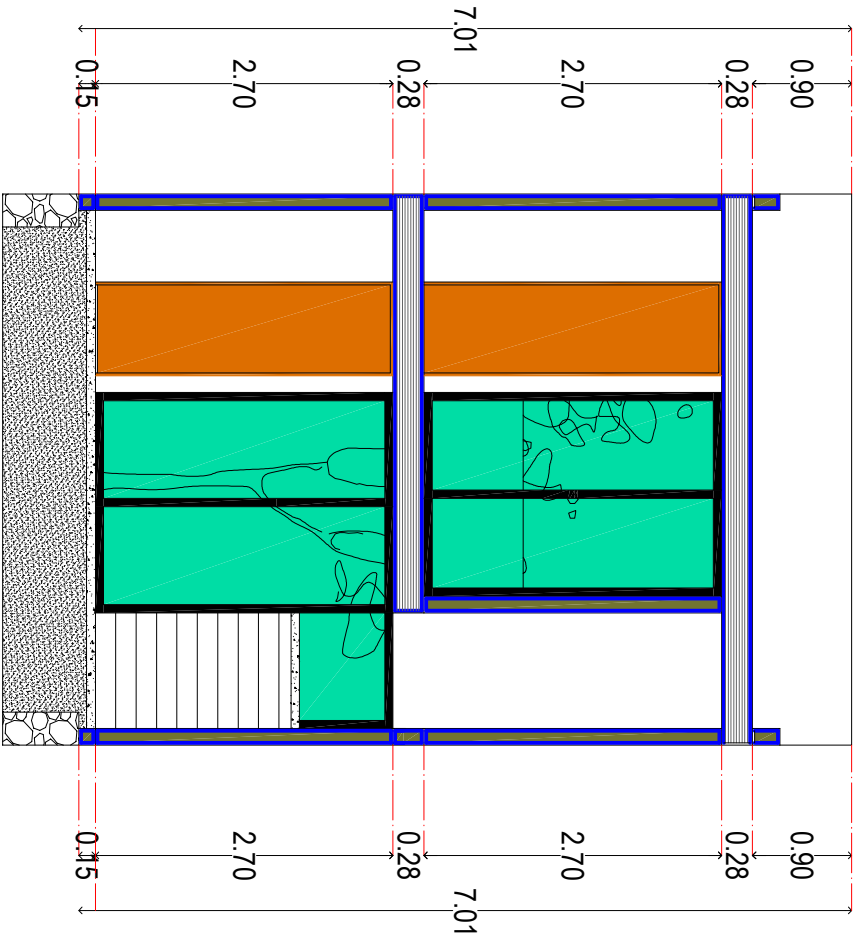

CORTE A - A'
ESCALA 1:75

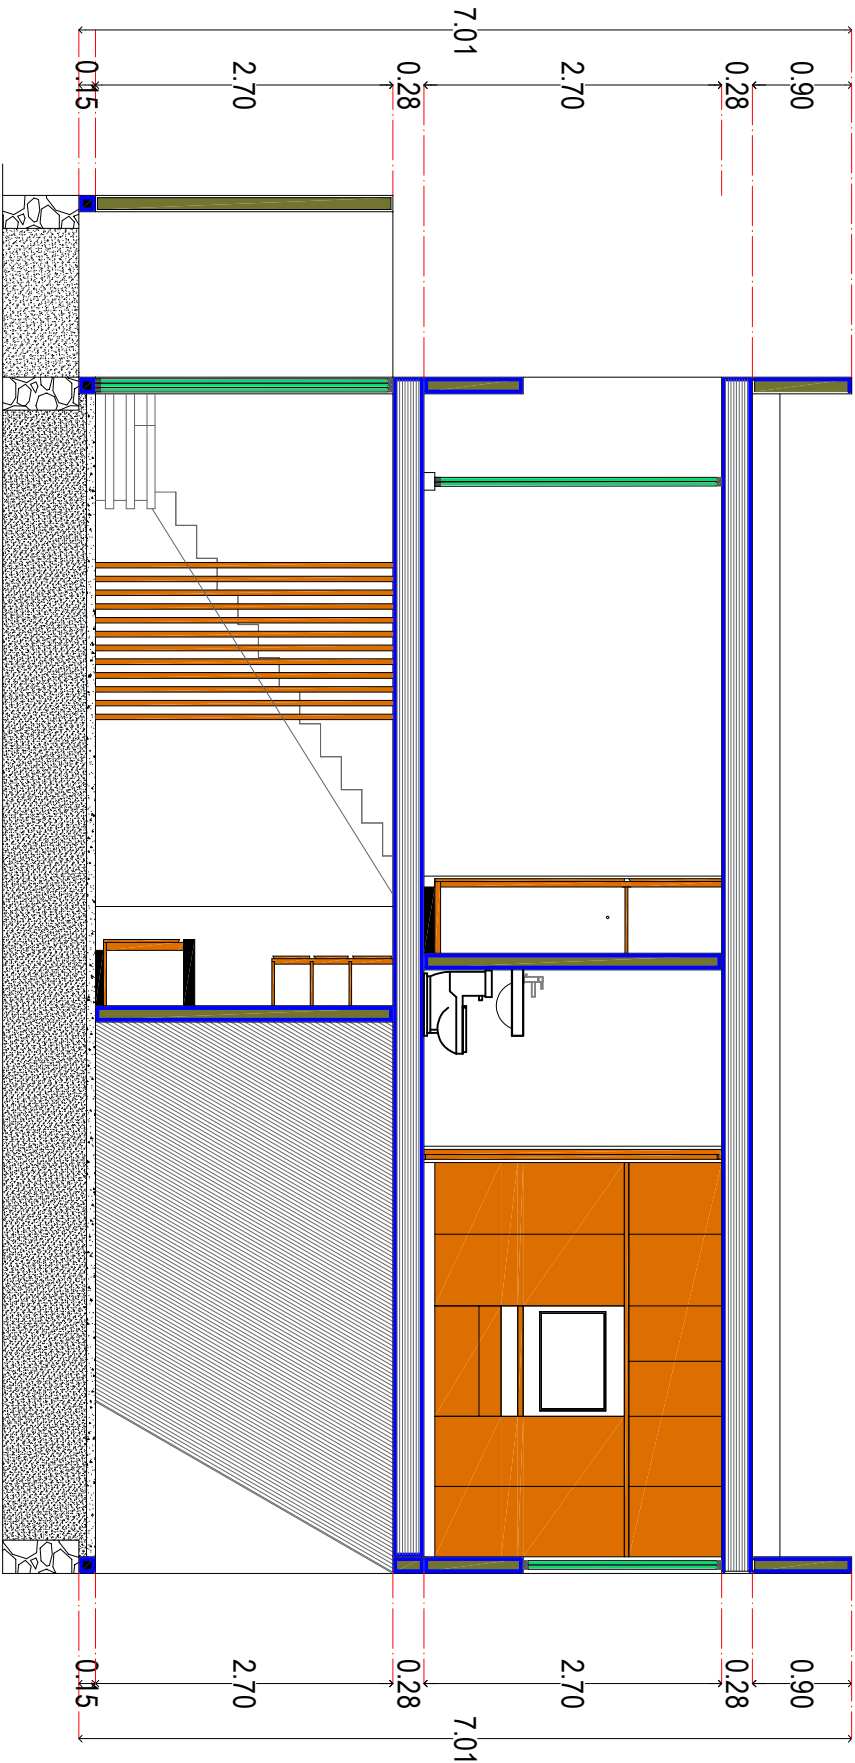

CORTE B - B'
ESCALA 1:75