


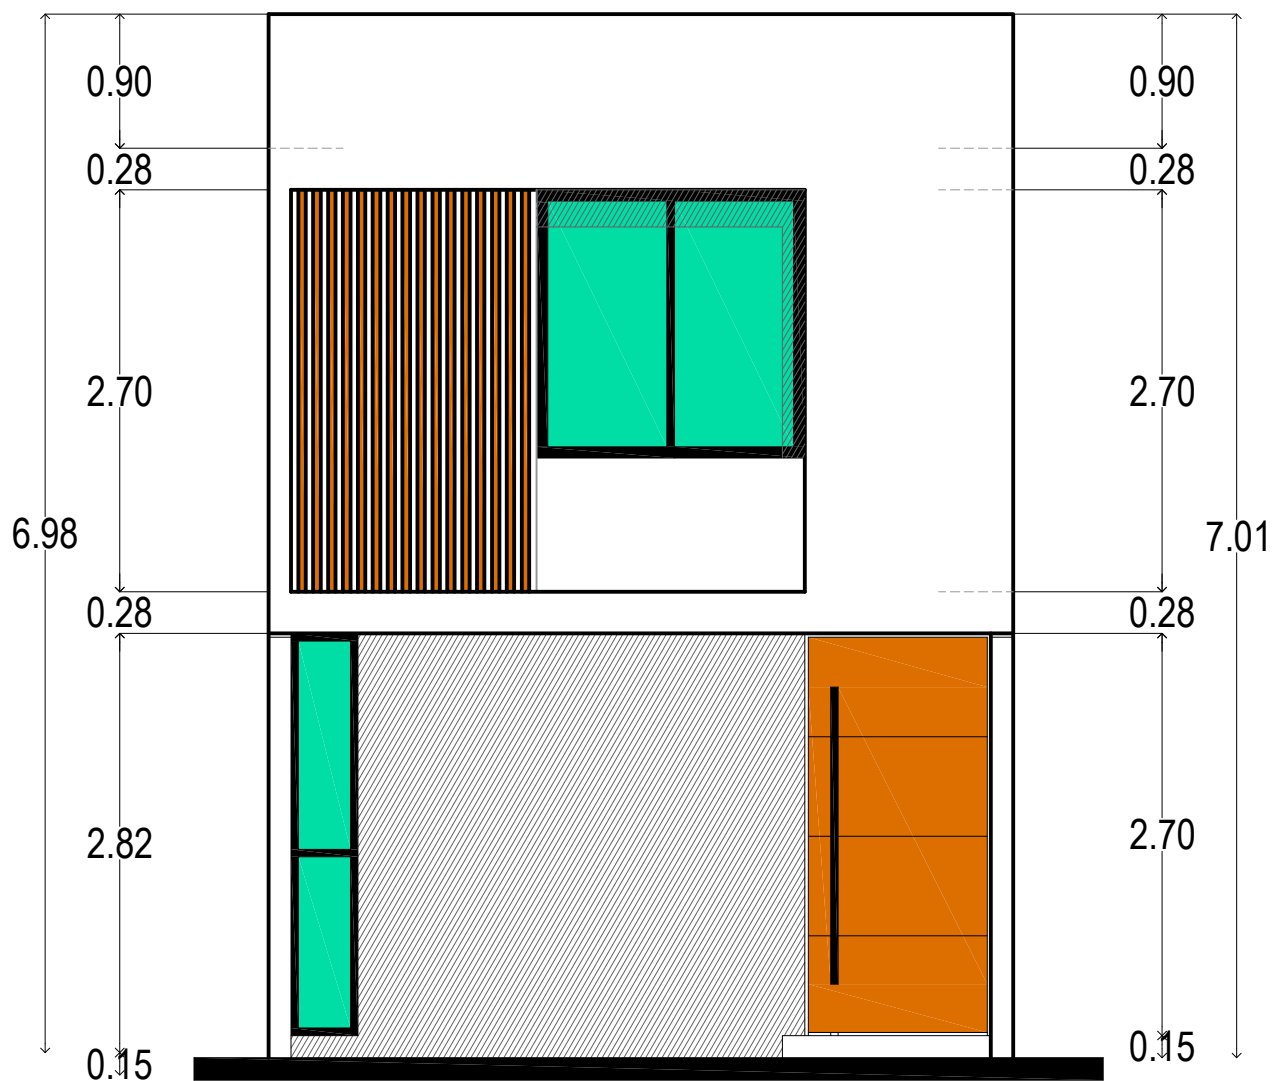

FACHADA PRINCIPAL

ESCALA

1:75



FACHADA PRINCIPAL

ESCALA

1:75