
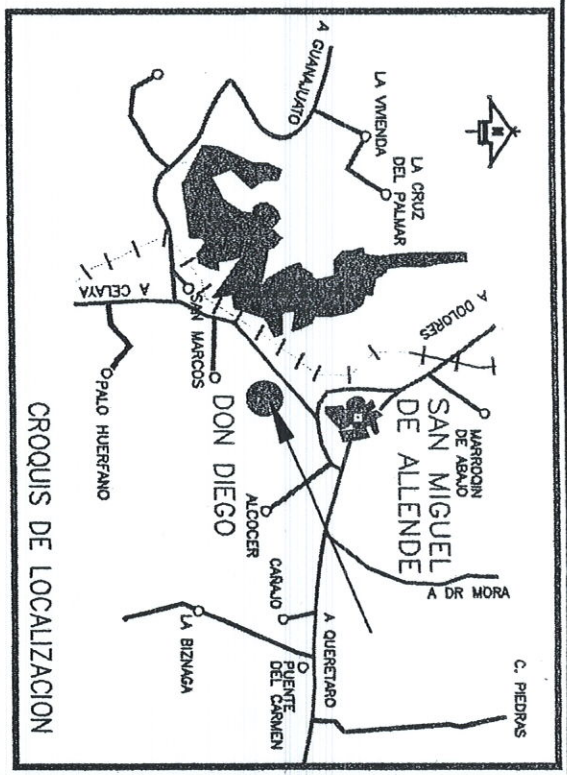


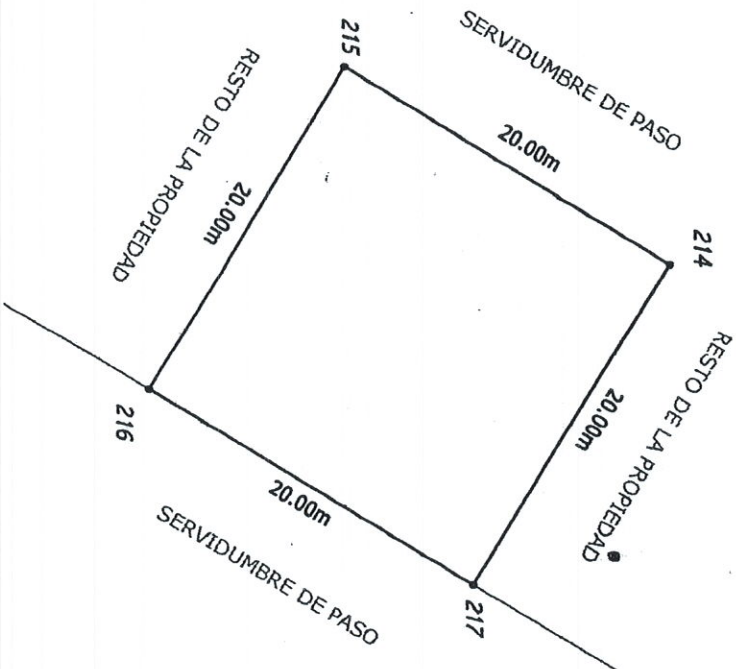

CUADRO DE CONSTRUCCION						
LADO	RUMBO	DISTANCIA	V	COORDENADAS		
EST	PV			Y	X	
214	215	S 31°16'34" W	20.00	214 2,309,771.405	316,069,609	
215	216	S 58°32'05" E	20.00	215 2,309,754.311	316,059,226	
216	217	N 31°16'34" E	20.00	216 2,309,743.872	316,076,285	
217	214	N 58°32'05" W	20.00	217 2,309,760.965	316,086,668	
				214 2,309,771.405	316,069,609	

SUPERFICIE = 400.00 m²

PREDIO RUSTICO FRACCION 1

PROPIETARIO: KARINA BARBA SUAREZ

UBICACION: ESTADO DE DON DIEGO

POBLACION: SAN MIGUEL DE ALLENDE, GTO.

TOPOGRAFIA E HIDRAULICA
Servicios de Ingenieria Integral Computarizada

VALLE DEL MAIZ No. 18

TEL: 01(41) 82 46 47

SAN MIGUEL DE ALLENDE, GTO.

E-MAIL: jecimetrododgini@com

LEVANTO:

CONTENIDO: PLANTA TOPOGRAFICA

FECHA: MARZO/2012

ESCALA: 1:400

ING. JACINTO ESTRADA B.
CED. PROF. 1650649