

NORTE



LOCALIZACION

AREAS

MUN TULUM - TOWNHOUSES
TULUM - Q.ROO


martes, 9 de abril de 2019

REGIMEN DE CONDOMINIO

ESCALA
1:150

PLANO NO.
3 de 41

LOTE
area comun

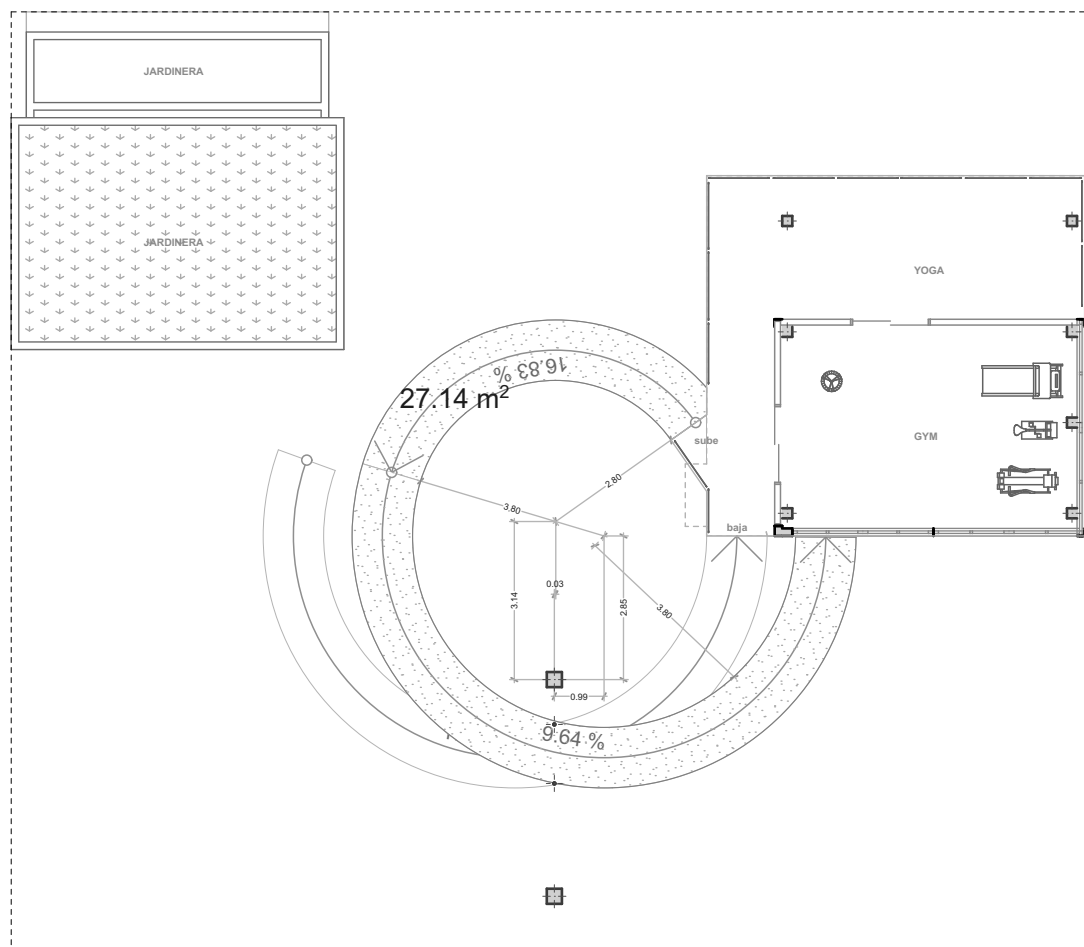

area comun

primer nivel

1:150