





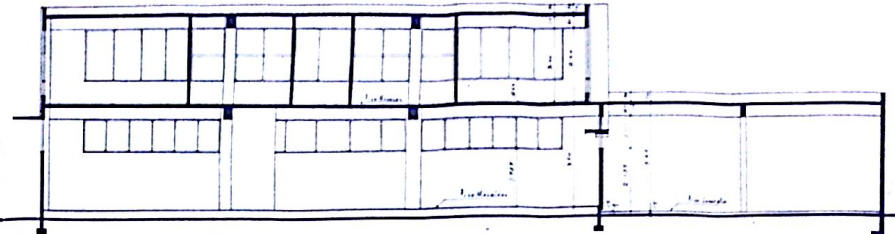



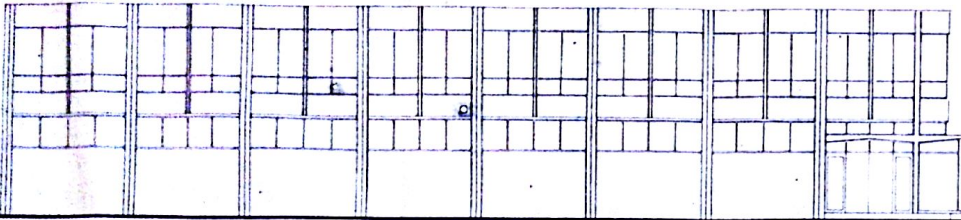



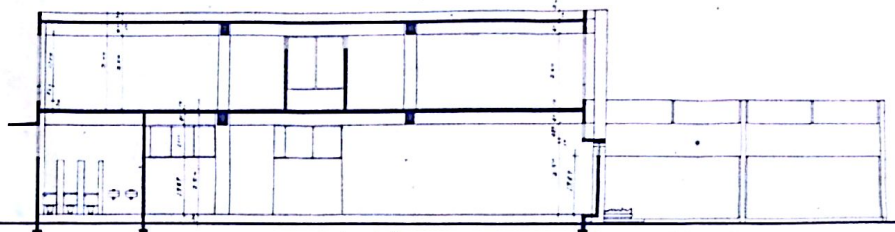



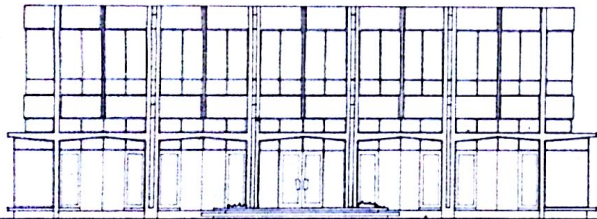


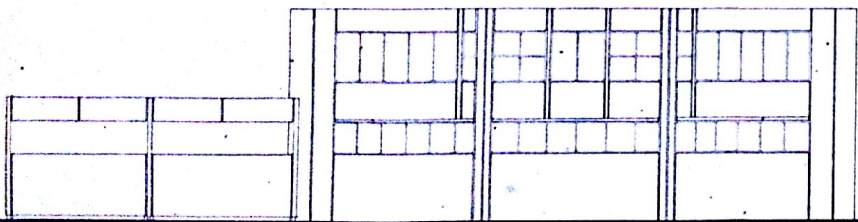



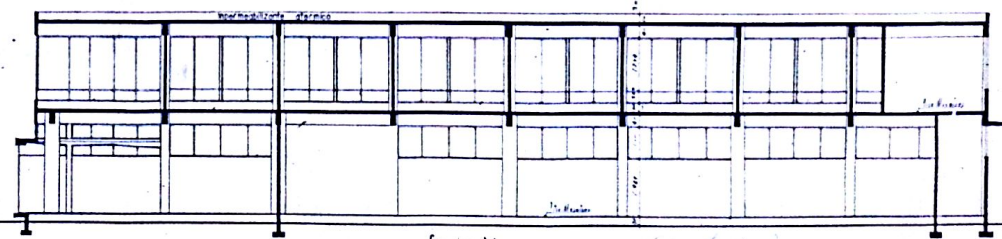






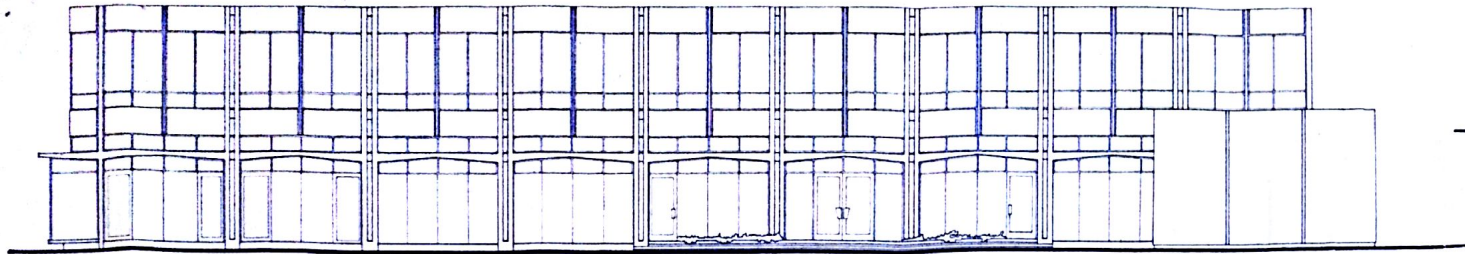


Elevación Oeste

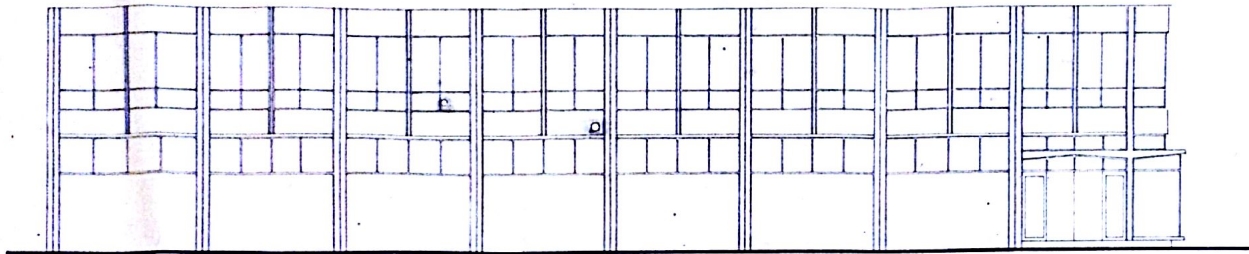


Elevación Este

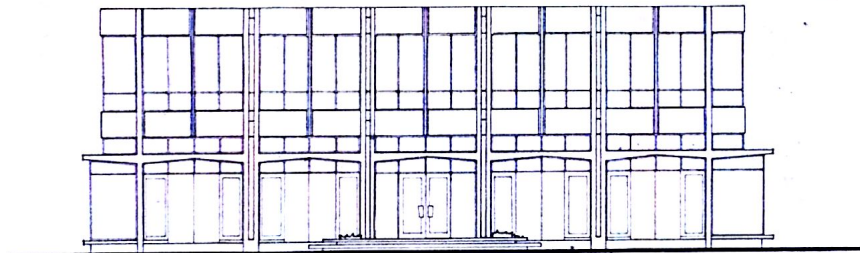


Elevación Norte

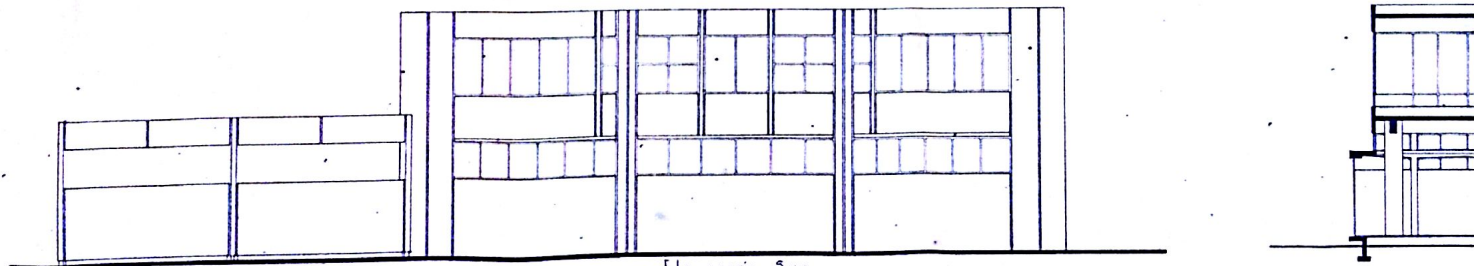


Elevación Sur

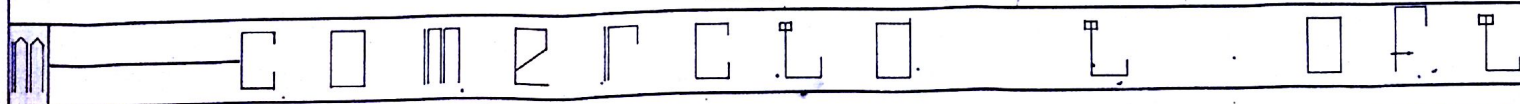


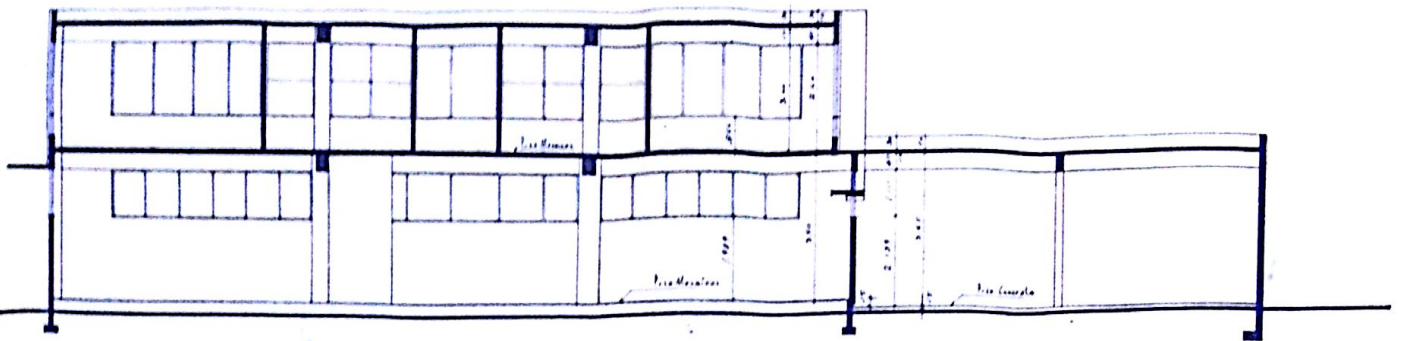

Corte B-B  
E.S.C. 1967

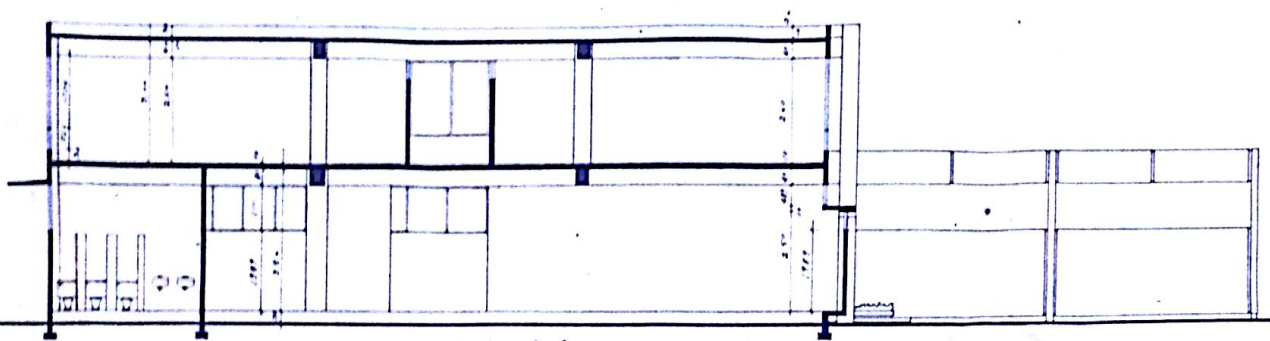


Corte C-C  
E.S.C. 1967

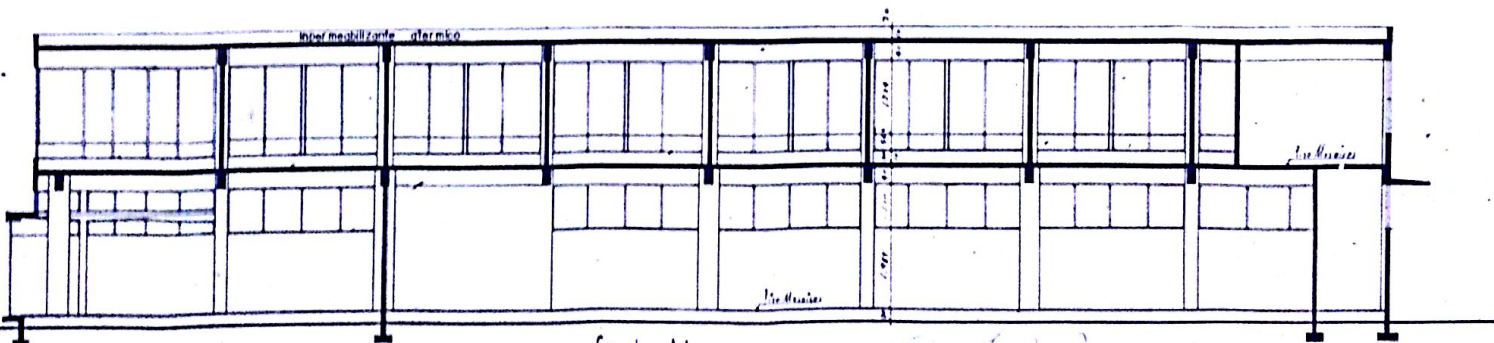

Corte A-A  
E.S.C. 1967

F	L	C	L	M	O	S	Dr. Frank Rodriguez B.	Sto. Dgo.	Stbre. 1967	2
							Ing. P. Maderna Ch.	Ing. P. Verdugo	Sto. Dgo.	1

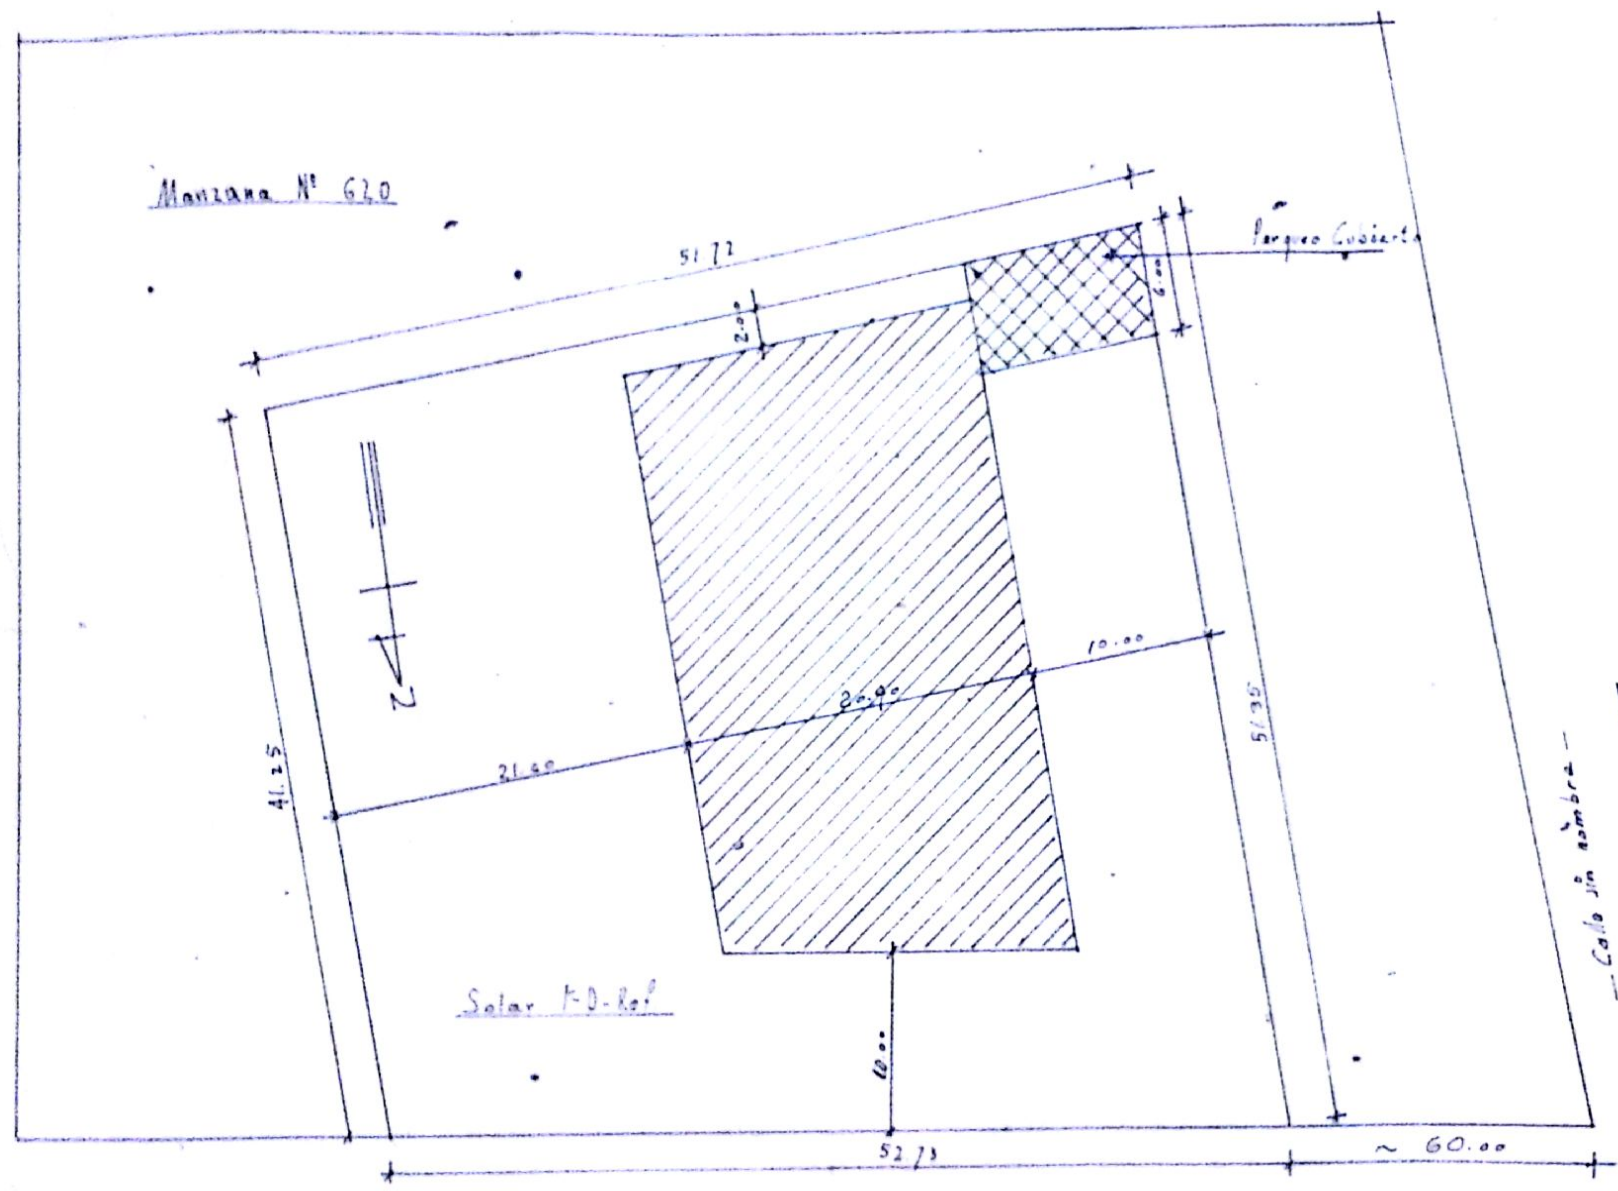

Manzana N° 620

Parque Cubiart

--- Calle sin nombre ---

--- Calle sin nombre ---

Solar T-D-Rol

