
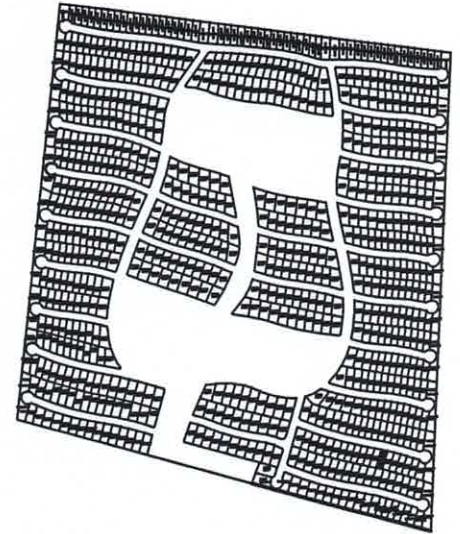


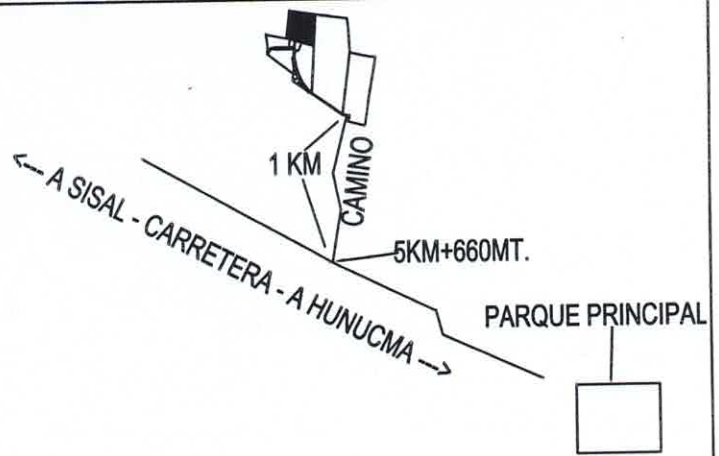

CUADRO DE CONSTRUCCION b26							
LADO		RUMBO	DISTANCIA	V	C O O R D E N A D A S		
EST	PV				Y	X	
				1	2,332,562.7270	196,161.0391	
	3	N 72°55'31.25" W CENTRO DE CURVA DELTA = 01°11'2.23" RADIO = 435.617	9.001	3 2 9.002	2,332,565.3700 2,332,147.6541	196,152.4344 196,028.8387	
	4	S 18°04'51.49" W	26.311	4	2,332,540.3582	196,144.2685	
	6	S 73°20'34.95" E CENTRO DE CURVA DELTA = 00°41'19.96" RADIO = 748.791	9.003	6 5 9.003	2,332,537.7777 2,331,821.7109	196,152.8935 195,933.9509	
	1	N 18°04'51.49" E	26.245	1	2,332,562.7270	196,161.0391	

ESCALA 1:300	REVISÓ
DIBUJÓ: MANUEL JESUS RODRIGUEZ ARJONA	
	
NOTA: ESTE FORMATO ES UNICAMENTE PARA EL USO DE PLANOS DE PREDIOS FORMADOS BAJO EL REGIMEN DE PROPIEDAD EN CONDOMINIO	
FECHA: 30 DE ABRIL DE 2021	

AREAS TOTALES	SUP. (M2)
TERRENO TOTAL SUBCOND.	340,044.51
TERRENO EXCLUSIVO SUBCOND.	216,264.97
TERRENO COMUN SUBCOND.	123,779.54
TERRENO COMUN CONDOMINIO	18,076.18
CONST. TOTAL SUBCOND.	0.00
CONST. EXCLUSIVA SUBCOND.	0.00
CONST. COMUN SUBCOND.	0.00
CONST. COMUN CONDOMINIO	0.00
CUOTA DE PARTICIPACION	0.0392 %
UNIDAD DE PROP. EXCLUSIVA	SUP. (M2)
TERRENO EXCLUSIVO SUBCOND.	236.56
TERRENO COMUN SUBCOND.	135.40
TERRENO COMUN CONDOMINIO	19.77
CONST. EXCLUSIVA SUBCOND.	0.00
CONST. COMUN SUBCOND.	0.00
CONST. COMUN CONDOMINIO	0.00

NO. CAT.:	-
FINCA:	CUMUL-HO
TABLAJE:	-
COLONIA:	-
LOTE:	B26
NIVEL:	-
CONDOMINIO:	NIKTE
SUBCONDOMINIO:	TUNICH
LOCALIDAD:	HUNUCMA
MUNICIPIO:	HUNUCMA
USO:	SOLAR
CLASE:	RUSTICO