
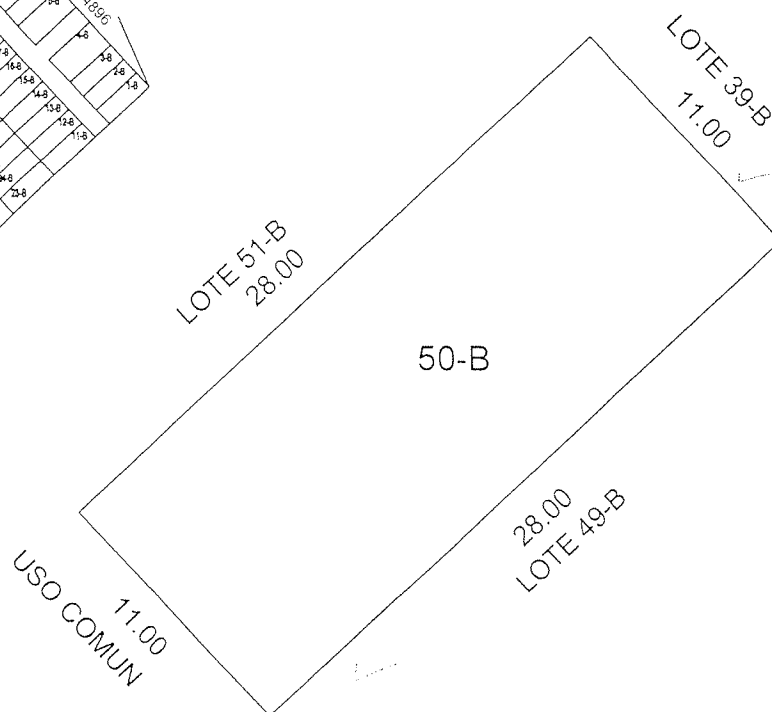


LOCALIZACION

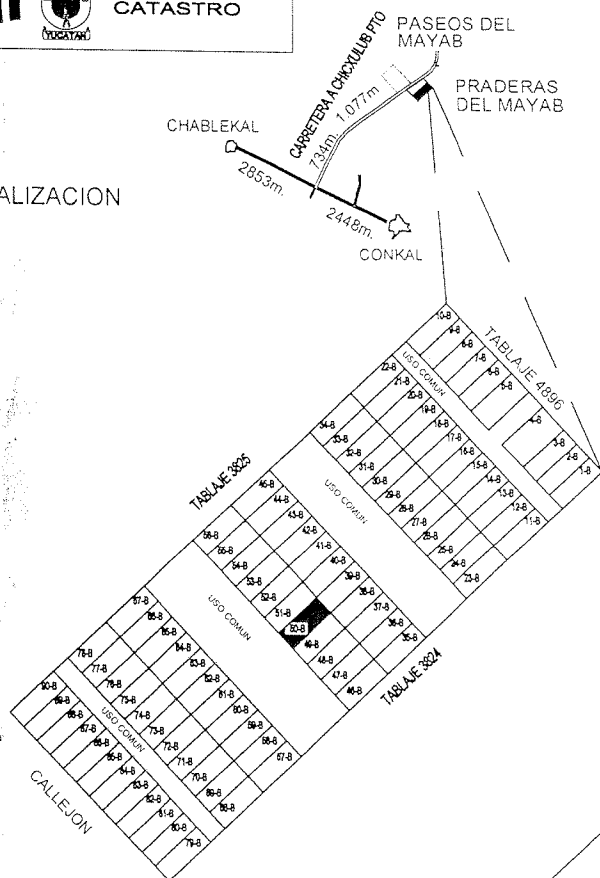

ESCALA 1:300

DIBUJO:

JOSE ISMAEL POLANCO FLORES
 IDC-PF-040

PERITO VALUADOR:

REVISÓ:

AREAS TOTALES

SUPERFICIES

TERRENO	38,596.06m2.
CONSTRUCCION	0.00 m2.
USO PRIVADO (TERRENO)	27,789.59 m2.
COMUN DE TERRENO	10,806.47 m2.
COMUN DE CONSTRUCCION	0.00 m2.

CUOTA DE PARTICIPACION 1.11 %

AREAS DEL DEPARTAMENTO

USO PRIVADO (TERRENO)	308.00 m2.
CONSTRUCCION	0.00 m2.
COMUN DE TERRENO	119.77 m2.
COMUN DE CONSTRUCCION	0.00 m2.

NO. CAT. 4011

CALLE

TABLAJE 4011

COL.

LOTE. 50-B

NIVEL

CONDOMINIO MANANTIALES DEL MAYAB

LOCALIDAD CONKAL

MUNICIPIO CONKAL

USO SOLAR

CLASE RUSTICO

AVALUO CATASTRAL

TERRENO TOTAL	m2.	\$
CONSTRUCCION TOTAL	m2.	\$

MÉRIDA, YUCATAN A 08 DE NOVIEMBRE DE 2016

VALOR CATASTRAL TOTAL

\$