
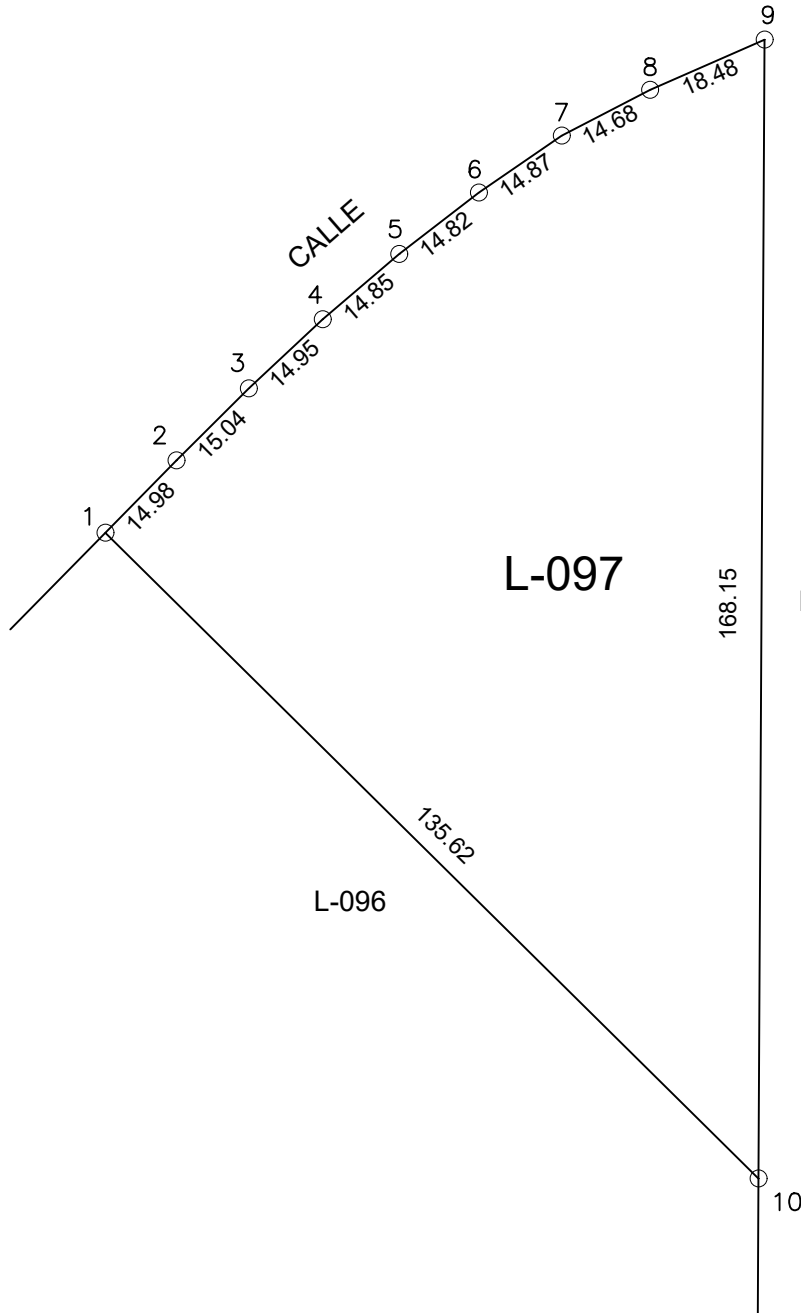


UBICACION

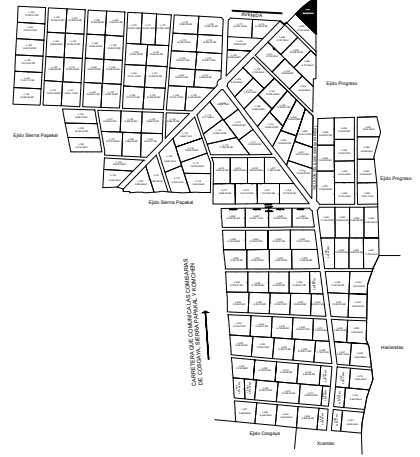

NUMERO DE LOTE
097

PAKAL CENTRO

LOCALIDAD: SIERRA PAKAL

CONTENIDO:
PLANO INDIVIDUAL

LADO EST-PV	AZIMUT	DISTANCIA (MTS.)	COORDENADAS UTM ESTE (X) NORTE (Y)	
1-2	44°30'20.02"	14.979	218,286.7768	2,339,007.3866
2-3	45°9'48.50"	15.044	218,297.2769	2,339,018.0695
3-4	46°55'35.84"	14.949	218,307.9451	2,339,028.6770
4-5	49°29'53.11"	14.848	218,318.8650	2,339,038.8861
5-6	52°21'54.06"	14.822	218,330.1554	2,339,048.5297
6-7	55°30'6.00"	14.872	218,341.8936	2,339,057.5807
7-8	62°34'53.85"	14.679	218,354.1502	2,339,066.0040
8-9	66°17'21.81"	18.476	218,367.1807	2,339,072.7636
9-10	180°17'46.82"	168.150	218,384.0975	2,339,080.1933
10-1	314°40'6.79"	135.620	218,383.2278	2,338,912.0451

TOP: GUILLERMO DORANTES
DIBUJO

TOP: JOSE ESPADAS
RESPONSABLE

FECHA:
ABRIL 2021

ESCALA
1:1000

SUPERFICIE
8,712.197 m2

